



GENERAL FRAMING NOTES


- A. ALL STRUCTURAL CONNECTIONS, FRAMING SIZE/ SPACING, BLOCKING, ETC., SHOWN ON THESE SHEETS ARE TO BE VERIFIED WITH STRUCTURAL DRAWINGS (IF INCLUDED/ REQUIRED FOR PERMITS & CONSTRUCTION, METAL STUD GAUGE, SPACING, & ATTACHMENT/ CONNECTION DETAILS SHOWN IN THE STRUCTURAL DRAWINGS ARE TO TAKE PRECEDENCE & SUPERCEDE ANY EQUIVALENT INFORMATION ON THIS SHEET.

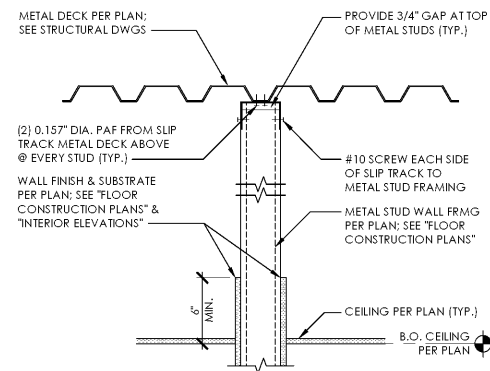

10 METAL STUD FRAMING CONNECTION DETAIL
SCALE: 1-1/2" = 1'-0"

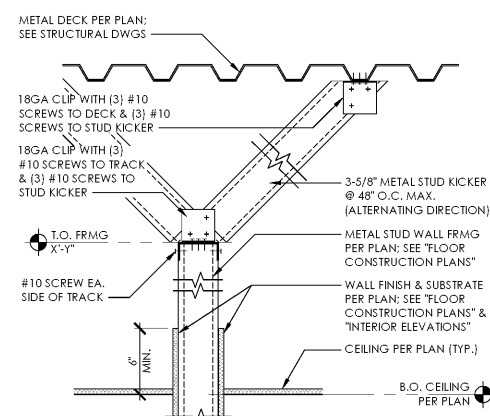


9 METAL STUD FRAMING DIAGONAL BRACING DETAIL
SCALE: 1-1/2" = 1'-0"

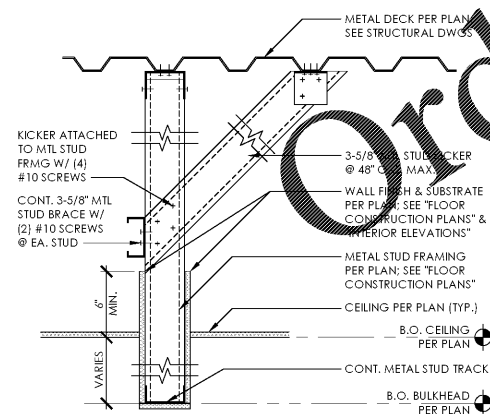


8 METAL STUD FRAMING @ BULKHEAD
SCALE: 1-1/2" = 1'-0"

GENERAL WALL TYPE NOTES


- A. NOT ALL WALL TYPES SHOWN ON THIS SHEET MAY BE USED; REFER TO CONSTRUCTION FLOOR PLAN(S).
- B. VERTICAL & HORIZONTAL EXTENTS OF INTERIOR WALL SUBSTRATES & FINISHES ARE SHOWN ON SUBSTRATE &/OR FINISH PLAN(S) &/OR INTERIOR ELEVATIONS SHEETS.
- C. END CONDITION AT THE TOP OF WALLS SHALL VARY AS FOLLOWS:
C.1. FULL HEIGHT WALLS TO TERMINATE @ UNDERSIDE OF STRUCTURE ABOVE
C.2. X-Y WALLS ABOVE ARCHITECTURAL CEILINGS SHALL TERMINATE WITH DIAGONAL BRACING FROM TOP PLATE OR TRACK TO UNDERSIDE OF STRUCTURE ABOVE UNLESS NOTED OTHERWISE.
NOTE: SEE \"WALL TYPE LEGEND\" ON THIS SHEET.
- D. ALL STRUCTURAL CONNECTIONS, FRAMING SIZE/ SPACING, BLOCKING, ETC., SHOWN ON THESE SHEETS ARE TO BE VERIFIED WITH STRUCTURAL DRAWINGS (IF INCLUDED/ REQUIRED FOR PERMITS & CONSTRUCTION, METAL STUD GAUGE, SPACING, & ATTACHMENT/ CONNECTION DETAILS SHOWN IN THE STRUCTURAL DRAWINGS ARE TO TAKE PRECEDENCE & SUPERCEDE ANY EQUIVALENT INFORMATION ON THIS SHEET.
- E. G.C. TO SUBMIT ALTERNATE BID FOR GEORGIA PACIFIC \"DENSHEILD\" TILE BACKER IN LEV OF CEMENT BACKER BOARD (WHERE NOTED).
- F. ALL SUBSTRATES TO BE GLUED & SCREWED TO FRAMING MEMBERS, UNLESS NOTED OTHERWISE. REFER TO SPECIFICATIONS FOR FURTHER INFORMATION.

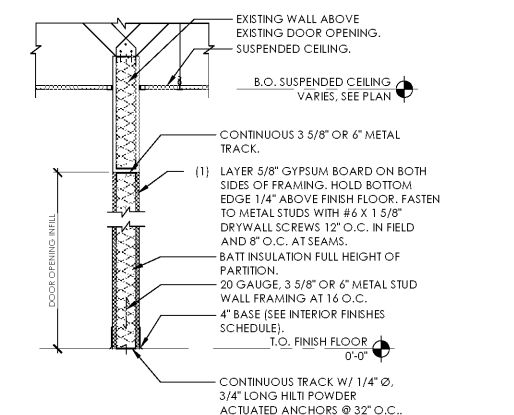


7 DOOR OPENING INFILL
SCALE: 3/4" = 1'-0"

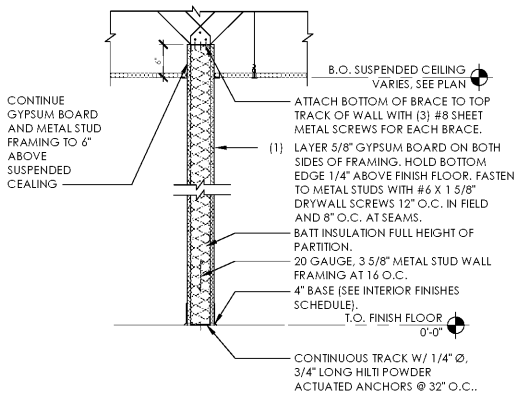

6 WALL UP TO 6\"/>

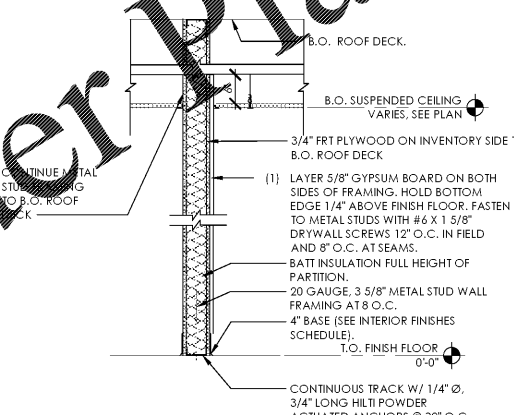


5 WALL UP TO BOTTOM OF DECK
SCALE: 3/4" = 1'-0"

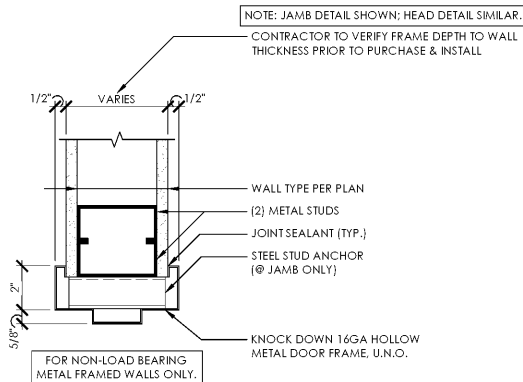


4 HOLLOW METAL FRAME JAMB/ HEAD DETAIL
SCALE: 3" = 1'-0"

DOOR SCHEDULE


DOOR NO.	ROOM NAME	NOMINAL SIZE		MATERIAL	FINISH	TYPE	STYLE	FRAME			MATERIAL	FINISH	TYPE	HARDWARE SET	REMARKS
		WIDTH	HEIGHT					JAMB	HEAD	THRESH.					
FIRST FLOOR															
101	NEW POS AREA	3'-0"	1'-8 1/4"	20 MIN. UL 419	MATCH ADJANCET WALL	B	FLUSH	4/A-601	4/A-601	-	HM	MATCH ADJANCET WALL	1	1	MATCH EXISTING FINISH. PATCH WALL AS REQUIRED. CONFIRM WITH VERIZON PROJECT MANAGER
102A	NEW OPERATOR	7'-0"	7'-0"	20 MIN. UL 419	MATCH ADJANCET WALL	B	FLUSH	4/A-601	4/A-601	-	HM	MATCH ADJANCET WALL	1	1	MATCH EXISTING FINISH. PATCH WALL AS REQUIRED. CONFIRM WITH VERIZON PROJECT MANAGER
102B	NEW INVENTORY	7'-0"	1-3/4"	HM	NONE	A	FLUSH	4/A-601	4/A-601	-	HM	MATCH ADJANCET WALL	1	2	MATCH EXISTING FINISH. CONFIRM WITH VERIZON PROJECT MANAGER

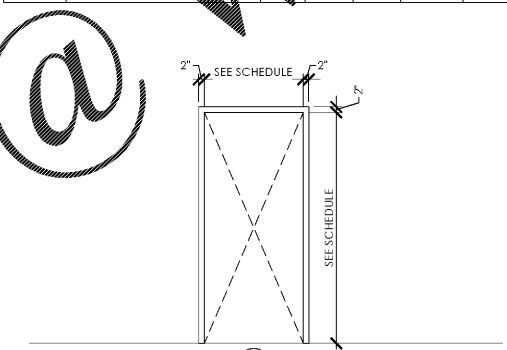


3 FRAME TYPES
SCALE: 3/8" = 1'-0"

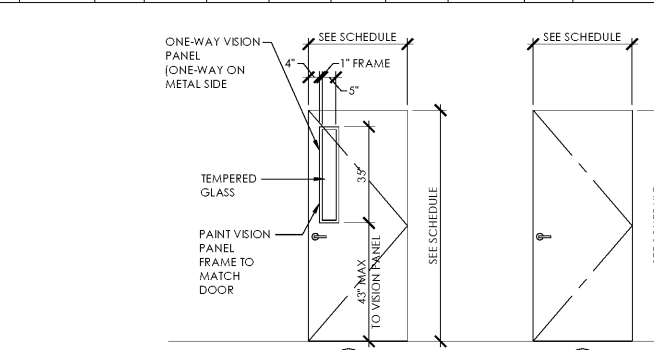


2 DOOR TYPES
SCALE: 3/8" = 1'-0"

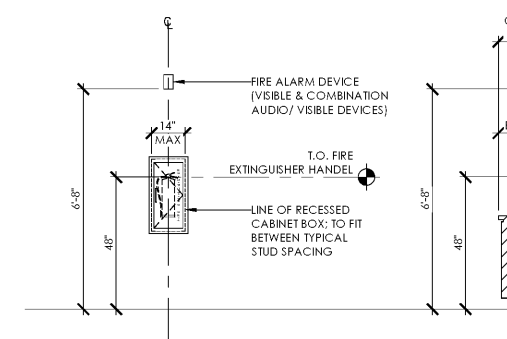

1 TYPICAL MOUNTING HEIGHTS
SCALE: 3/8" = 1'-0"

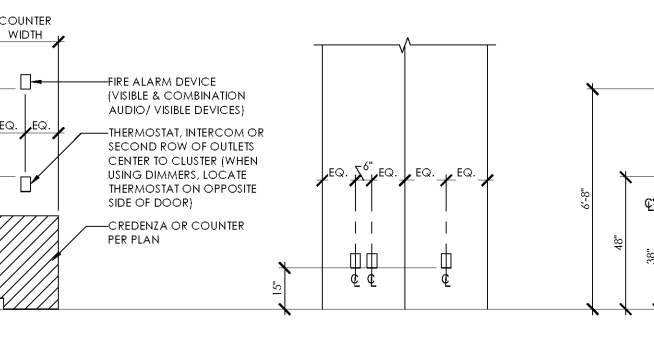

2 TYPICAL SIDEWALL LOCATION FOR DEVICES, SWITCHES, & OUTLETS @ CRENDENZA & COUNTERTOPS
SCALE: 3/8" = 1'-0"

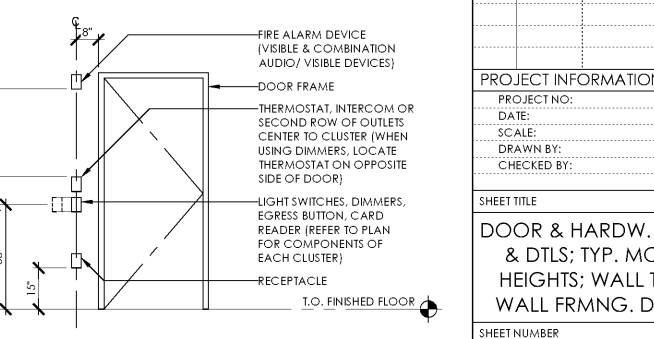


3 TYPICAL LOCATION FOR POWER OR TELEPHONE OUTLETS AT WALL OR COLUMN
SCALE: 3/8" = 1'-0"

NOTE: NOT ALL HARDWARE LISTED BELOW MAY BE USED; REFER TO DOOR SCHEDULE

HRDW SET - 3	MANAGER'S OFFICE	HRDW SET - 2	INVENTORY	HRDW SET - 1	POS AREAS, OFFICES
CLOSER	MANUFACTURER: NORTON PRODUCT NO.: 1600 SERIES REGULAR ARM QTY: 1	CLOSER	MANUFACTURER: NORTON PRODUCT NO.: 1600 SERIES REGULAR ARM QTY: 1	CLOSER	MANUFACTURER: NORTON PRODUCT NO.: 1600 SERIES REGULAR ARM QTY: 1
HINGE	MANUFACTURER: VON DUPRIN PRODUCT NO.: EPT-10 QTY: 3 REMARKS: TRANSFER HINGE	HINGE	MANUFACTURER: VON DUPRIN PRODUCT NO.: EPT-10 QTY: 3 REMARKS: TRANSFER HINGE	HINGE	MANUFACTURER: VON DUPRIN PRODUCT NO.: EPT-10 QTY: 3 REMARKS: TRANSFER HINGE
KICK PLATE	MANUFACTURER: HAGER PRODUCT NO.: 1905 QTY: 1 REMARKS: 12\"/>	KICK PLATE	MANUFACTURER: HAGER PRODUCT NO.: 1905 QTY: 1 REMARKS: 12\"/>	KICK PLATE	MANUFACTURER: HAGER PRODUCT NO.: 1905 QTY: 1 REMARKS: 12\"/>
LOCKSET	MANUFACTURER: SCHLAGE PRODUCT NO.: ND405 QTY: 1 REMARKS: PRIVACY FUNCTION LOCK	LOCKSET	MANUFACTURER: SCHLAGE PRODUCT NO.: ND80BD QTY: 1 REMARKS: STOREROOM FUNCTION LOCK	LOCKSET	MANUFACTURER: SCHLAGE PRODUCT NO.: BD80BD QTY: 1 REMARKS: PASSAGE FUNCTION LOCK
FLOOR STOP	MANUFACTURER: HAGER PRODUCT NO.: 243F DOME STOP, US26D QTY: 1	DOOR STRIKE	MANUFACTURER: VON DUPRIN PRODUCT NO.: 5100 (ELECTRIFIED) QTY: 1	DOOR STRIKE	MANUFACTURER: VON DUPRIN PRODUCT NO.: 5100 (ELECTRIFIED) QTY: 1
		FLOOR STOP	MANUFACTURER: HAGER PRODUCT NO.: 243F DOME STOP, US26D QTY: 1	FLOOR STOP	MANUFACTURER: HAGER PRODUCT NO.: 243F DOME STOP, US26D QTY: 1
		SMALL FORM INTERCH. CORE	MANUFACTURER: S&S PRODUCT NO.: A2 QTY: 1 REMARKS: BY OTHERS		
		MULTI-POINT LOCKING SYSTEM	MANUFACTURER: SECURTECH PRODUCT NO.: MP48-SD63 QTY: 1 REMARKS: BY OTHERS		
		POWER (PPL)	MANUFACTURER: VON DUPRIN PRODUCT NO.: P5914 QTY: 1		
CONFIRM WITH VERIZON PROJECT MANAGER					



VERIZON WIRELESS
NEXT GEN
149 FITNESS WAY
JOHNSON CITY, TN
37604

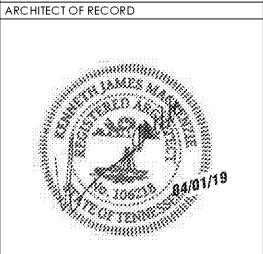

ISSUE	DATE	DESCRIPTION
-	04/01/19	PERMIT/ BID SET

PROJECT INFORMATION

PROJECT NO:	V2W.26122
DATE:	04/01/2019
SCALE:	AS NOTED
DRAWN BY:	A. KLINKE
CHECKED BY:	V. ALVAREZ

DOOR & HARDW. SCHDL. & DTLS; TYP. MOUNT, HEIGHTS; WALL TYPES; WALL FRMNG. DETAILS

A-601

P:\Verizon Wireless\Johnson City, TN\141 Fitness Way\Verizon\A-601 Johnson City TN\DW_Door Schedules & Mounting Heights_Wall Types & Wall Framing Details.dwg
 Modified: April 1, 2019 1:52:56 PM