

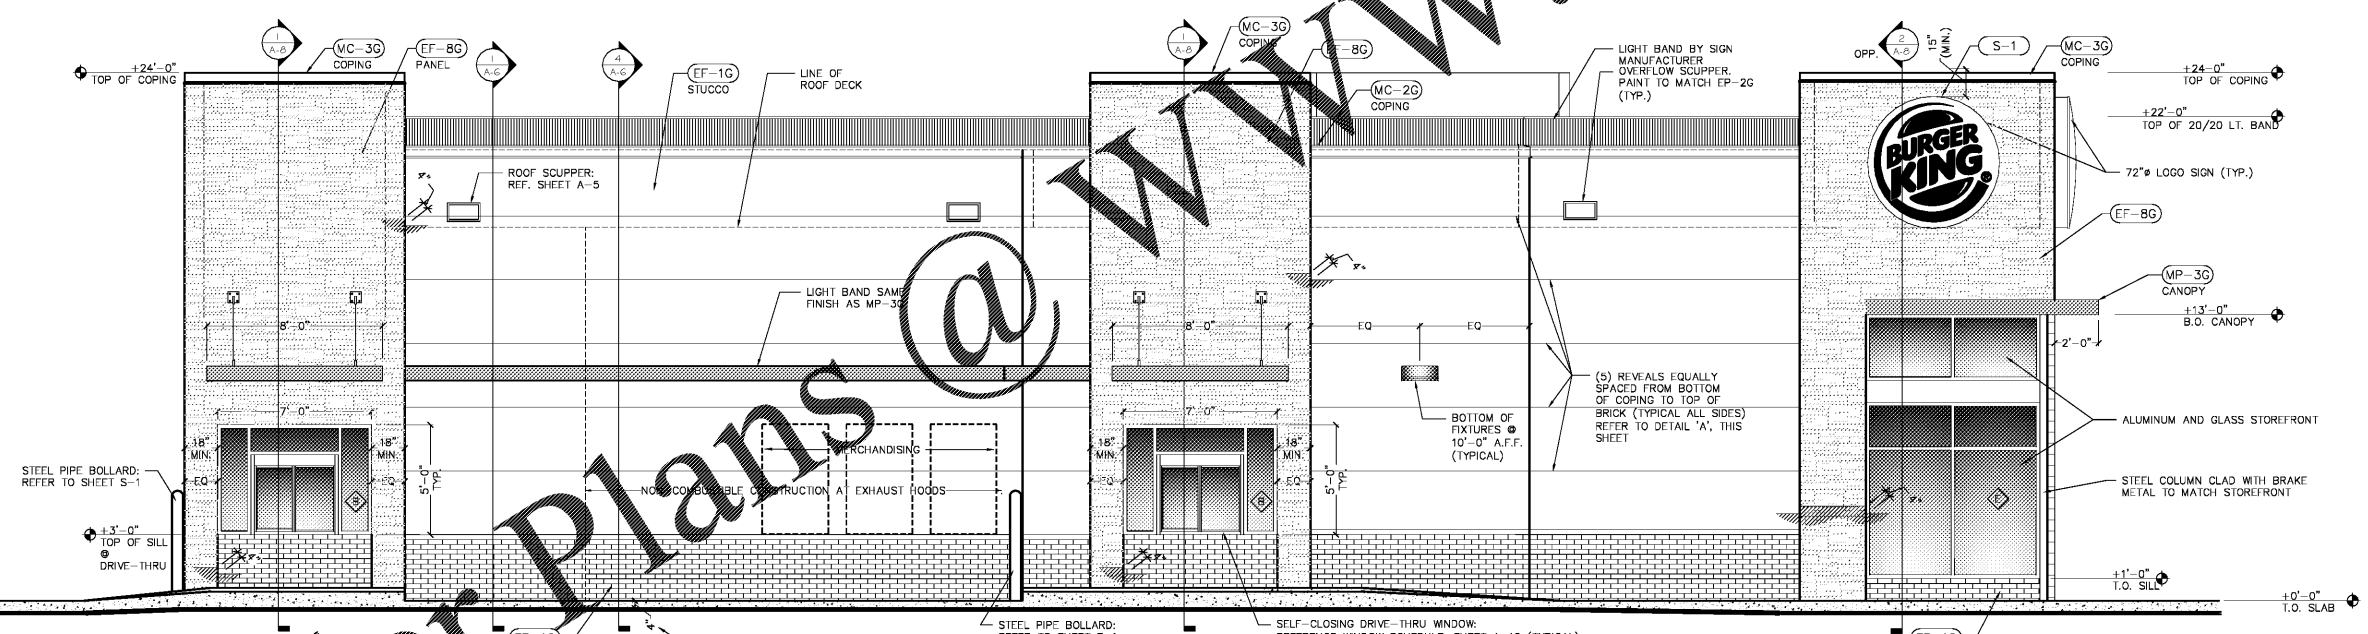
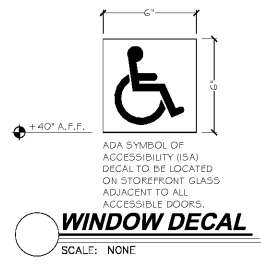


1 MAIN ENTRANCE ELEVATION
SCALE: 1/4" = 1'-0"

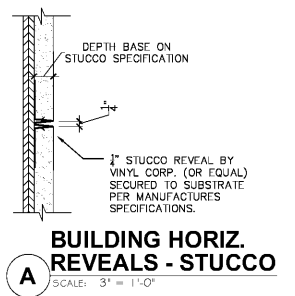


2 DRIVE THROUGH ELEVATION
SCALE: 1/4" = 1'-0"

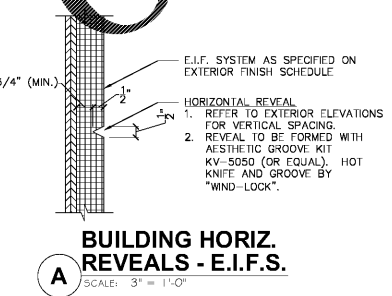

PREMIER KINGS, INC.
5529 CAMDEN HILL ROAD
MONTGOMERY, ALABAMA 36117
PHONE: (205) 833-1111
FAX: (205) 833-1112
WWW.BKALABAMA.COM

2126 Morris Avenue
Birmingham, AL 35203
Phone: (205) 329-7251
Fax: (205) 329-7252
www.jmhuckestein.com

james m. huckestein
architect AIA
architecture • planning • interior design

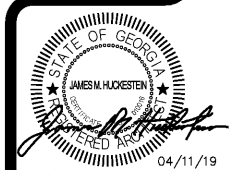

EXTERIOR ELEVATIONS
A-2a