



Order Plans @ www.WLDIline.com

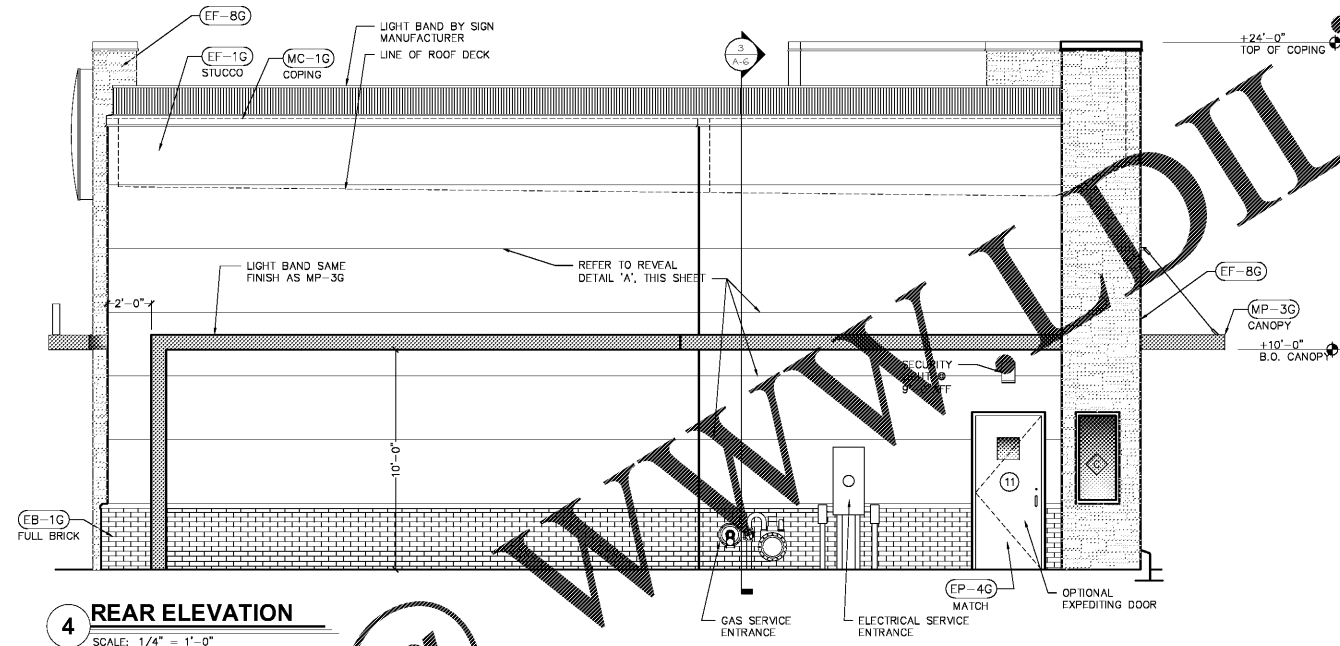

4 REAR ELEVATION
SCALE: 1/4" = 1'-0"

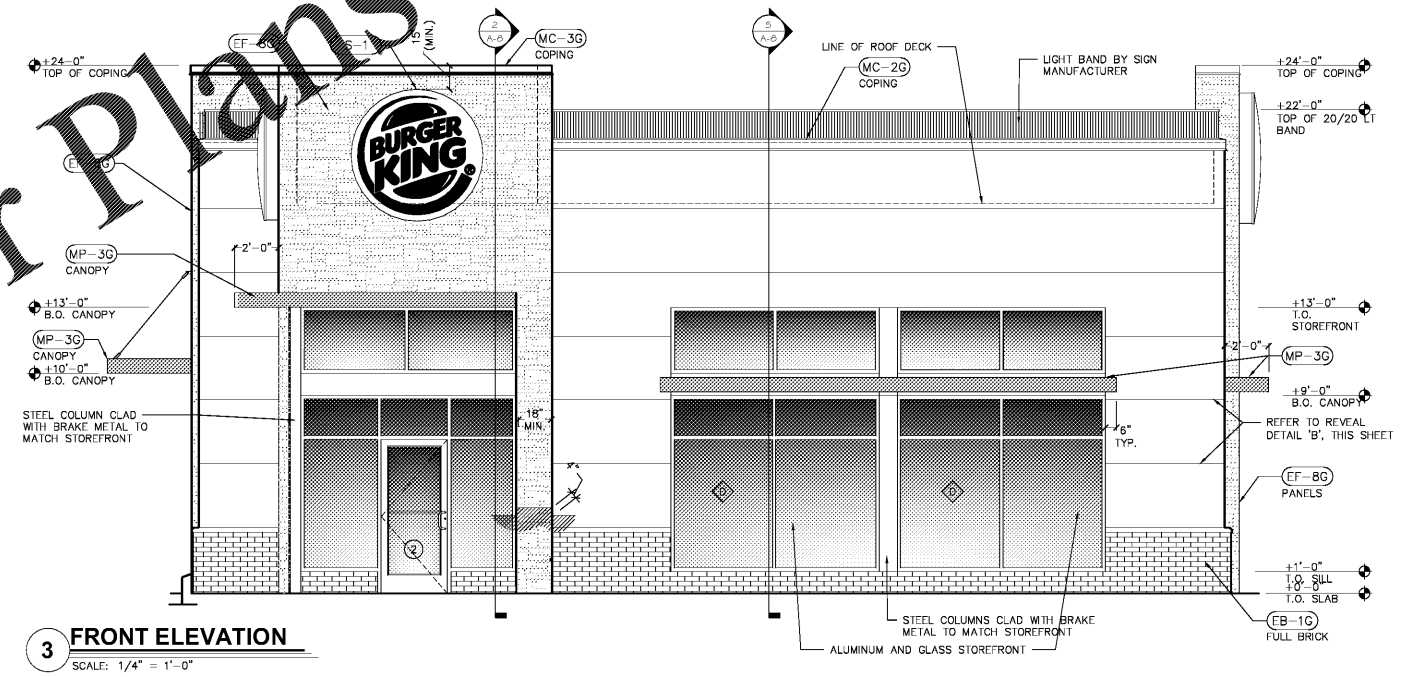

3 FRONT ELEVATION
SCALE: 1/4" = 1'-0"



PREMIER KINGS, INC.
5529 CARMICHAEL ROAD
MONTGOMERY, ALABAMA 36117
PHONE: (205) 835-1728
WWW.KING.COM

2126 Morris Avenue
Birmingham, AL 35203
Phone: (205) 329-1751
Fax: (205) 329-1728
www.huckestein.com

james m. huckestein
architect, AIA
architecture • planning • interior design

