




A PARAPET LIGHT BAND DETAIL
SCALE: 3" = 1'-0"

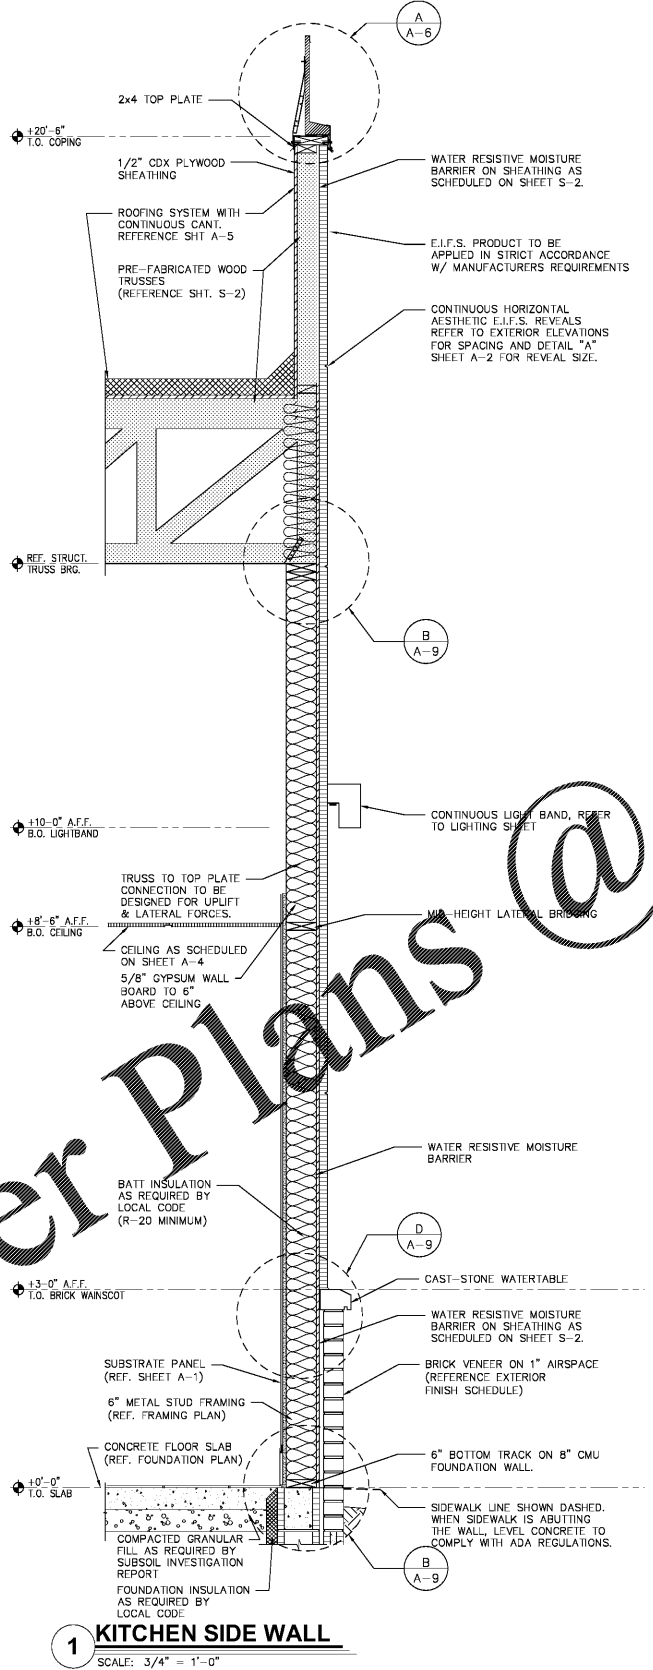

1 KITCHEN SIDE WALL
SCALE: 3/4" = 1'-0"

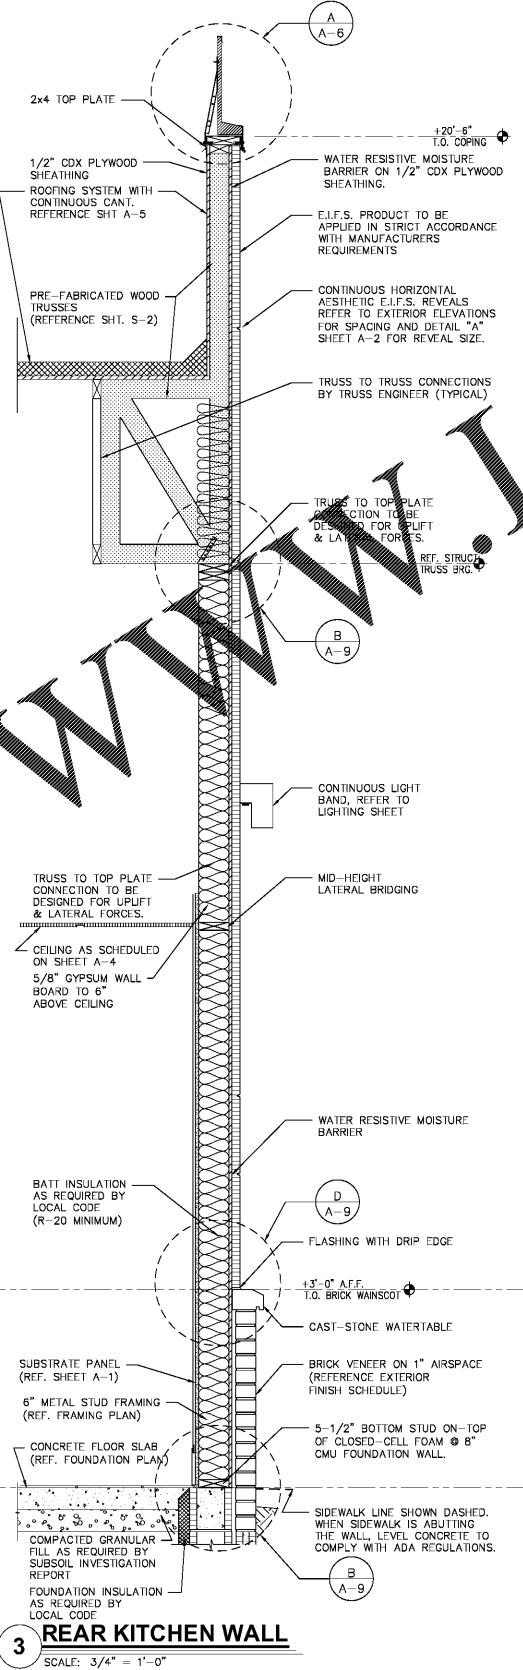

3 REAR KITCHEN WALL
SCALE: 3/4" = 1'-0"

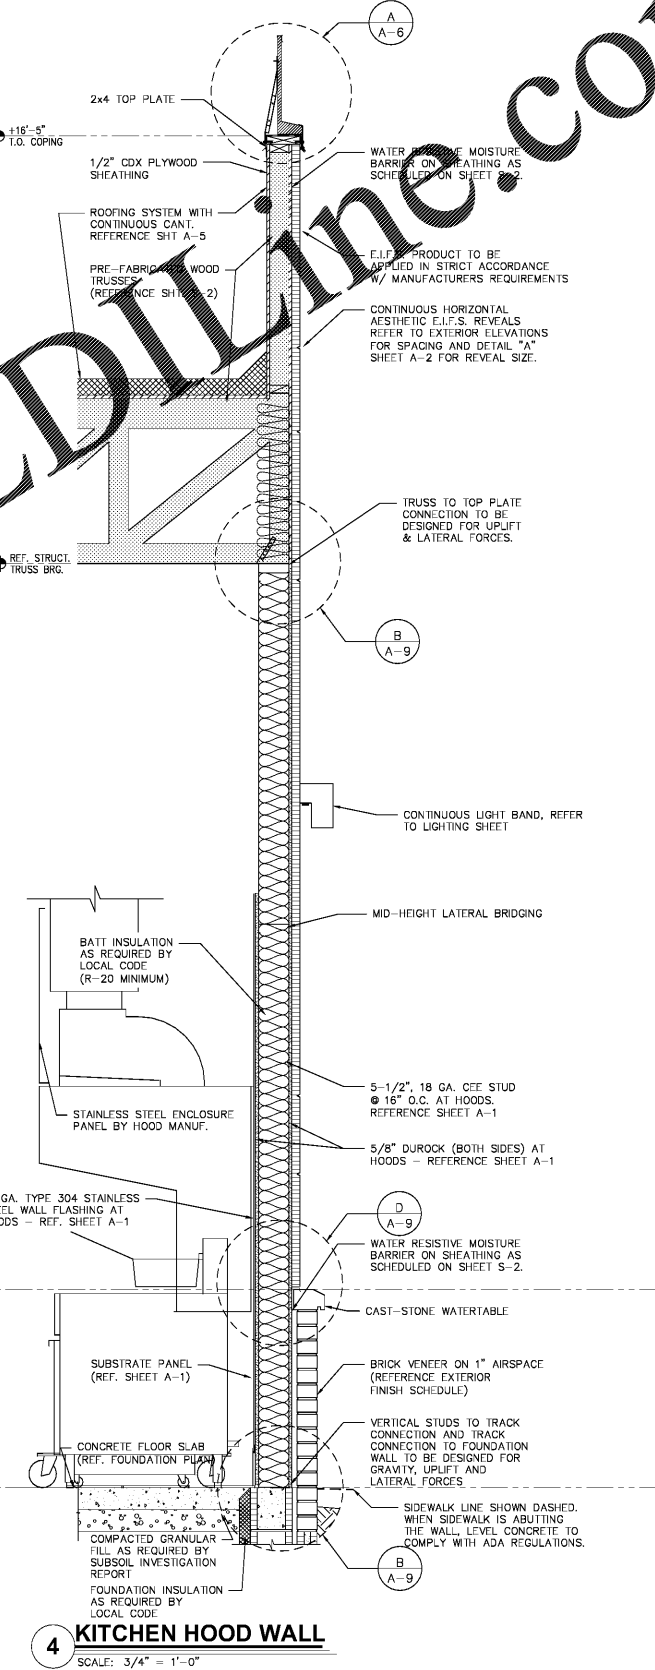

4 KITCHEN HOOD WALL
SCALE: 3/4" = 1'-0"

Order Plans @


WWW.LDLINE.COM



PREMIER KINGS, INC.
5529 CAMMUELL ROAD
MONTGOMERY, ALABAMA 36117
PHONE: 205.838.1111
WWW.BKALABAMA.COM

2126 Morris Avenue
Birmingham, AL 35203
Phone: (205) 329-1751
Fax: (205) 329-1751
www.hpluhba.com

James M. Huckestein
architect AIA

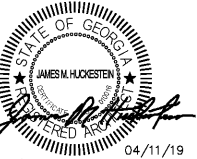

04/11/19

WALL SECTIONS AND DETAILS

A-6