

1 FRONT EXTERIOR ELEVATION

SG2.1 SCALE: 1/8" = 1'-0"

BUILDING SIGN SCHEDULE

FRONT EXTERIOR ELEVATION:
 TYPE: OR 63' / 31" AP LINEAR
 DETAIL: REFER TO 5/SG2.1


RIGHT EXTERIOR ELEVATION:
 TYPE: NO SIGN
 DETAIL:

LEFT EXTERIOR ELEVATION:
 TYPE: NO SIGN
 DETAIL:

REAR EXTERIOR ELEVATION:
 TYPE: NO SIGN
 DETAIL:


GENERAL NOTES

- (A) CONTACT OWNER'S OR TENANT'S DESIGNATED PROJECT ADMINISTRATOR FOR QUESTIONS OR CLARIFICATIONS.
- (B) BUILDING PERMANENT SIGNAGE OWNER FURNISHED AND INSTALLED. SIGNAGE GRAPHICS PROVIDED FOR REFERENCE ONLY (N.I.C.) AND CONTRACTOR'S COORDINATION WITH SPECIFIC PROJECT CONSTRUCTION CONDITIONS. CONTRACTOR TO PROVIDE BACKING AND ROUGH-IN ELECTRICAL AS REQUIRED FOR INSTALLATION. REFER TO A2.1 FOR EXTERIOR BUILDING FINISH.
- (C) REQUIRED GOVERNMENTAL PERMITS FOR PERMANENT TYPE SIGNAGE TO BE PROVIDED BY OWNER OR OTHERS (N.I.C.).

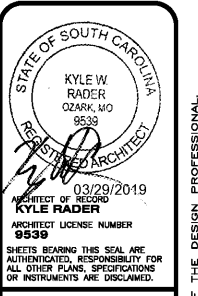

SHEETS BEARING THIS SEAL ARE AUTHENTICATED. RESPONSIBILITY FOR ALL OTHER PLANS, SPECIFICATIONS OR INSTRUMENTS ARE DISCLAIMED.

KYLE RADER, ARCHITECT
 116 N. 2ND AVENUE
 OZARK, MO 65721
 P (417) 581-8889
 F (417) 581-9002

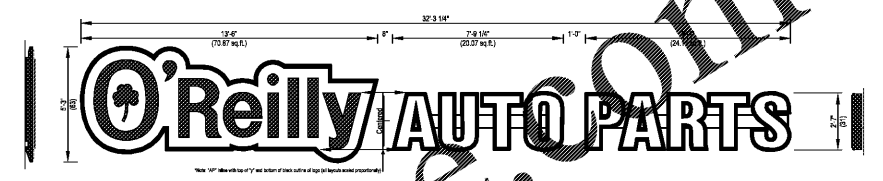

5 FRONT WALL SIGN ELEVATION

SG2.1 SCALE: 1/4" = 1'-0"


Side View
 "O'Reilly"
 Scale 1/4" = 1'-0"

Front View
 Scale 1/4" = 1'-0"

Part# 63/31-L-CldLogo&Chtrs-WFC
 1 (Combined Individual Components) 169.42 (Encompassed Rectangle)

Side View
 "AUTO PARTS"

*"O'Reilly" Cloud Logo with "AP" channel letters on 1" (d) wings. With 1/2" pain to: OAP RED
 *"O'Reilly" Cloud Logo is formed polycarb with double embossment with surface painted graphics. Paint match to: Green (PMS# 342c), Black and White.
 *"AP" to have formed polycarb caps with 1/4" (d) bump, black 5" aluminum coil returns. 2nd surface Black and White paint. WHITE LED illumination.

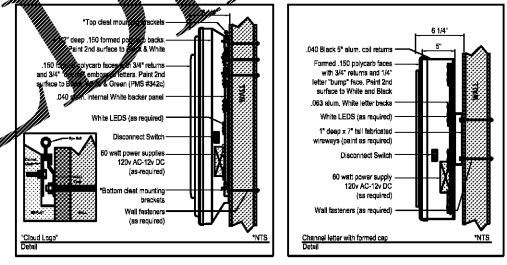

Formed Cloud Logo with "AP" Formed Caps & Channel Returns
 Part# 63/31-L-CldLogo&Chtrs-WFC


O'Reilly AUTO PARTS
 O'Reilly Auto Parts
 233 Patterson St.
 Springfield, MO 65803

This original artwork is protected under Federal Copyright Law. Where no registration of this design is shown, permission is required for reproduction. Colors as printed may not accurately depict specific colors.

Formed Embossed Cloud Logo
 AUTO PARTS Channel Letters
 with Formed Embossed Caps
 63/31-L-CldLogo&Chtrs-WFC


6 FRONT WALL SIGN MOUNTING DETAILS

SG2.1 SCALE: 1/4" = 1'-0"

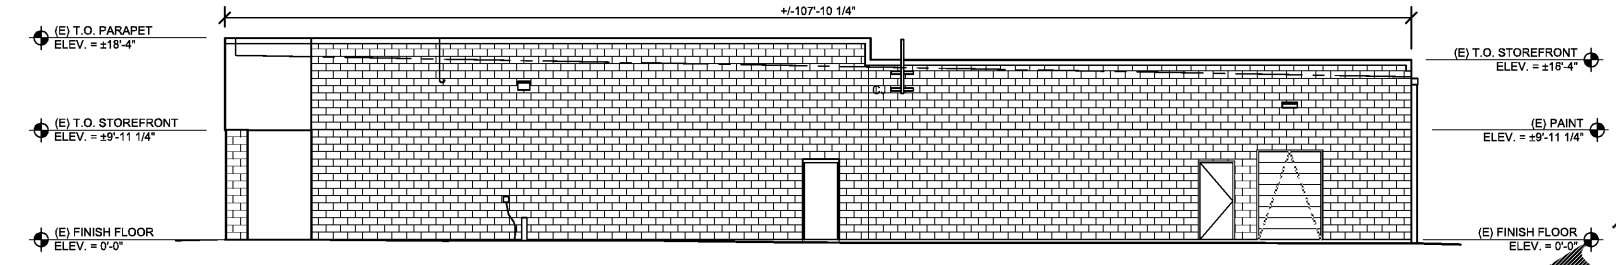


2 RIGHT EXTERIOR ELEVATION

SG2.1 SCALE: 1/8" = 1'-0"

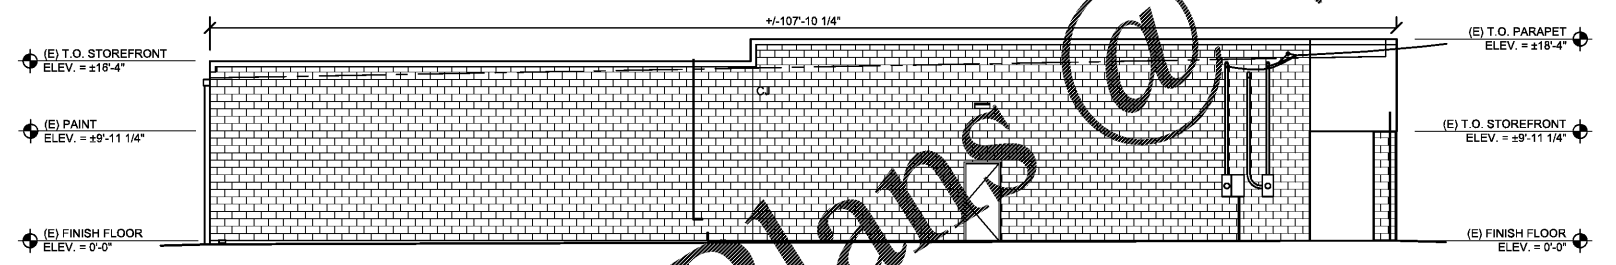

3 REAR EXTERIOR ELEVATION

SG2.1 SCALE: 1/8" = 1'-0"

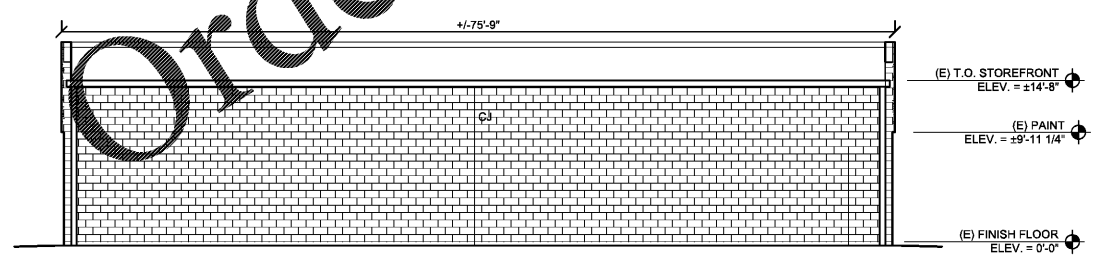

4 LEFT EXTERIOR ELEVATION

SG2.1 SCALE: 1/8" = 1'-0"

Order Plans @ WWW.IDLINE.COM

O'REILLY AUTO PARTS REMODEL
 628 GARDNER BLVD
 HOLLY HILL, SC 29059

BUILDING EXTERIOR SIGNAGE



DRAWN BY:	CHECKED BY:
MB	SH, KR
DATE:	
03/29/2019	
REVISION:	
PROJECT NUMBER:	
19035-HHL	
SHEET NUMBER:	
SG2.1	