




ARCHITECTURE
LANDSCAPE ARCHITECTURE
PLANNING
INTERIOR DESIGN

PO BOX 1308
300 SOUTH DAWSON STREET
RALEIGH, NORTH CAROLINA 27602
919.821.5547

www.hagersmith.com © Copyright 2018

SEAL

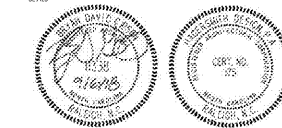


ASSOCIATES /


BNK

BASS, NIXON & KENNEDY, INC.
CONSULTING ENGINEERS


6310 CHAFFI HILL ROAD
RALEIGH, NC 27607
PHONE: 919.851.4422
FAX: 919.851.8968

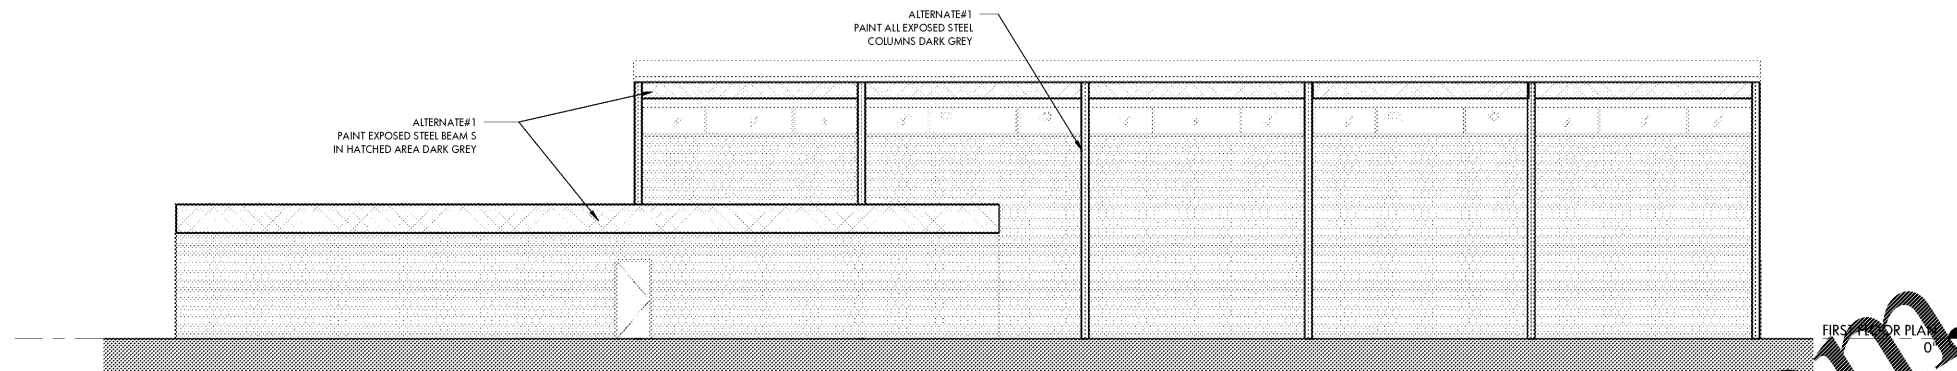


D3 SOUTHWEST ELEVATION
A-201 1/8" = 1'-0"

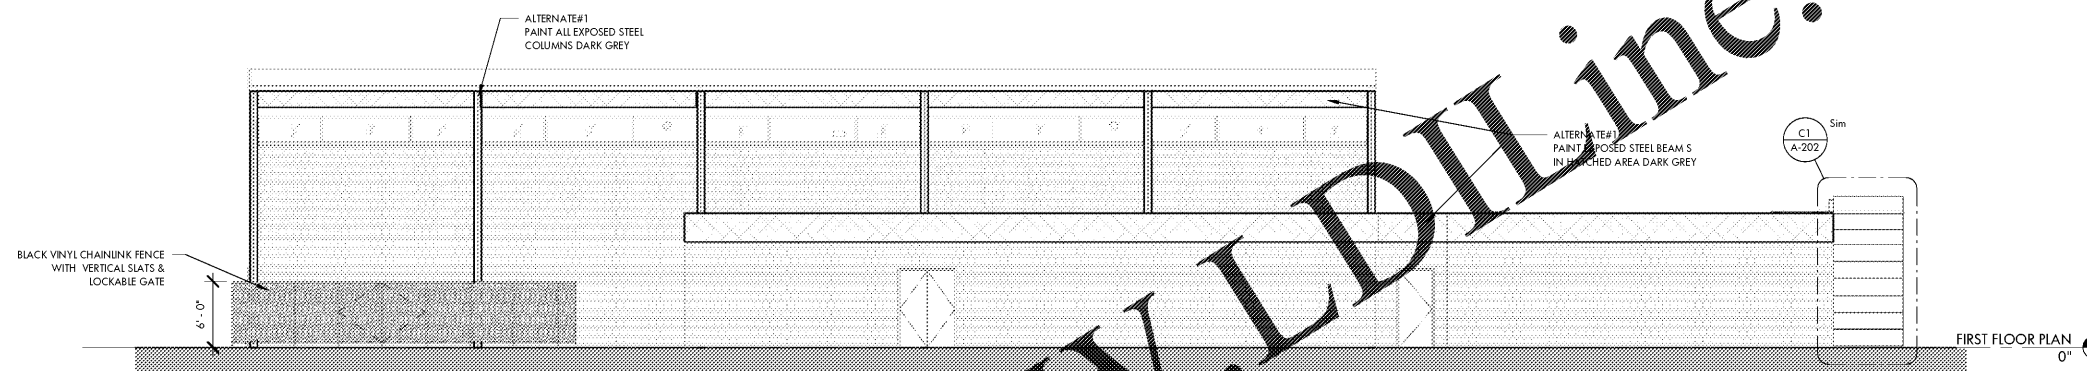

C3 NORTHEAST ELEVATION
A-201 1/8" = 1'-0"

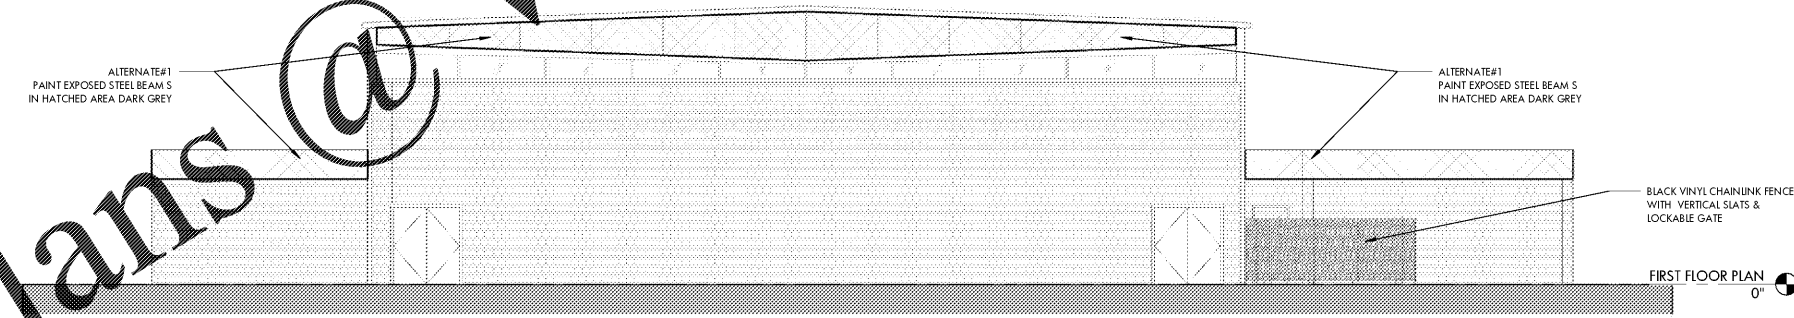

B3 SOUTHEAST ELEVATION
A-201 1/8" = 1'-0"

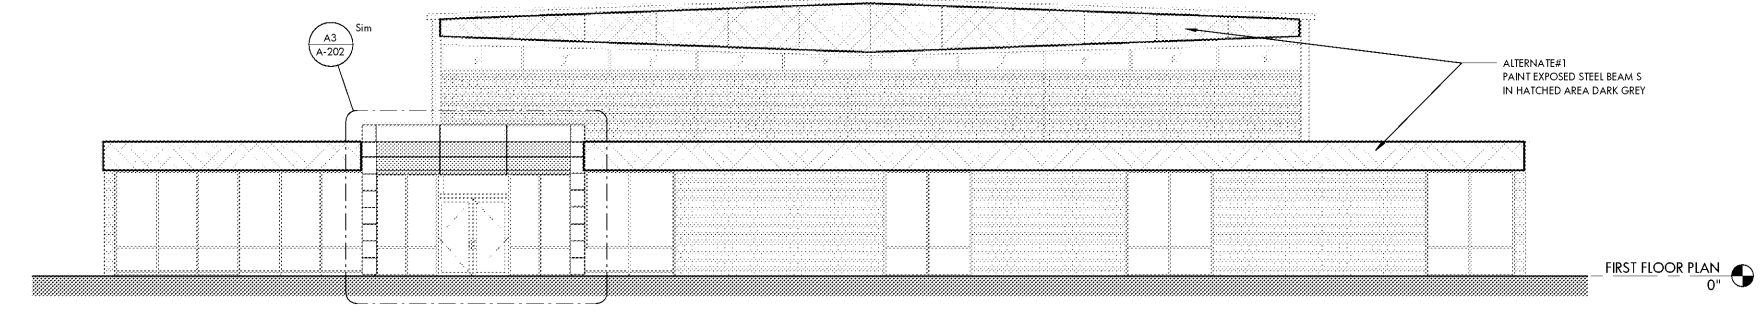

A3 NORTH ELEVATION
A-201 1/8" = 1'-0"

Order Plans @ www.LDOnline.com

PROJECT 555-019

**BILTMORE HILLS
COMMUNITY
CENTER
RENOVATIONS**

2615 FITZGERALD DR
RALEIGH, NC 27610

CLIENT



222 W. HARGETT ST - 6TH FLOOR
RALEIGH, NC

DRAWING TITLE

EXTERIOR ELEVATIONS

REVISIONS

NUMBER	DESCRIPTION	DATE

DRAWN BY

BDG

A-201

CHECKED BY

BDG

DATE ISSUED

9/6/18

OF