




NOT USED | WEST ELEVATION | 1/8" = 1'-0" | 04

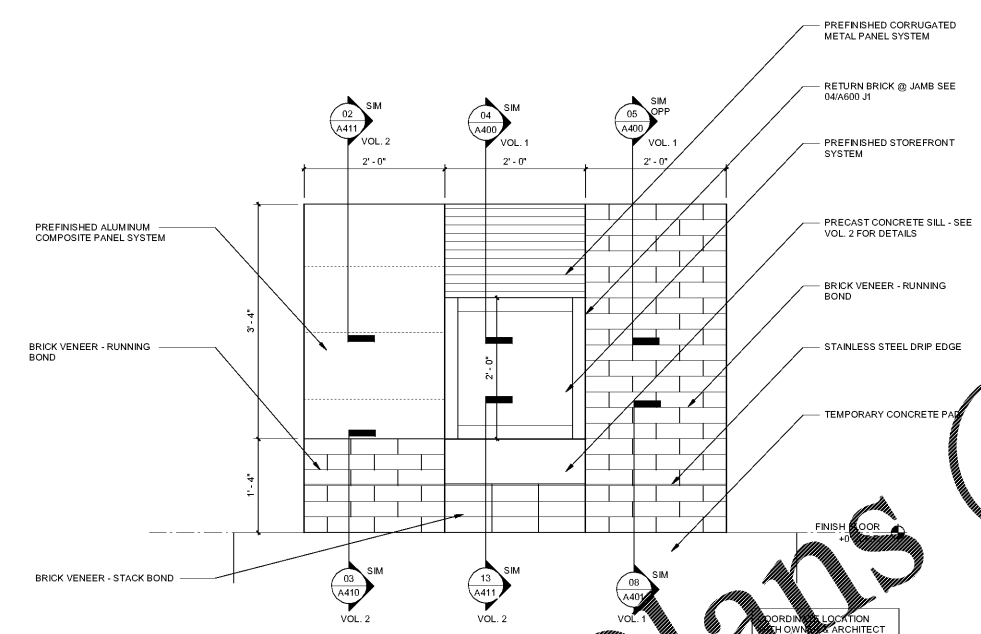


MOCK UP PANEL | 1" = 1'-0" | 6

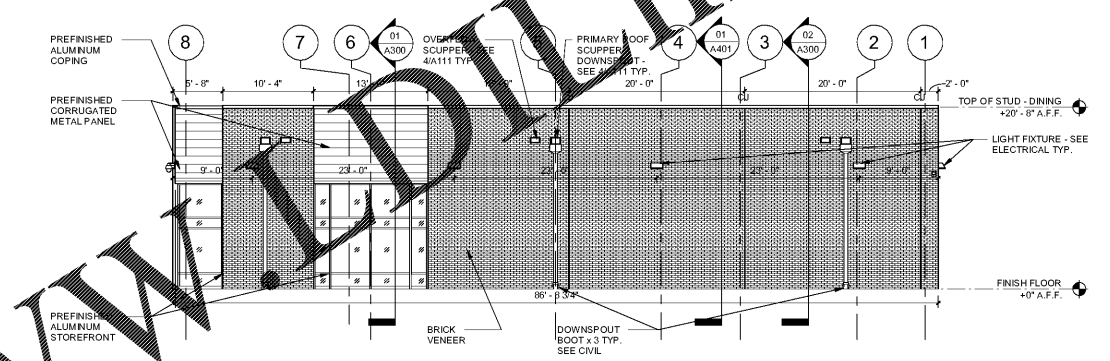


NORTH ELEVATION | 1/8" = 1'-0" | 03

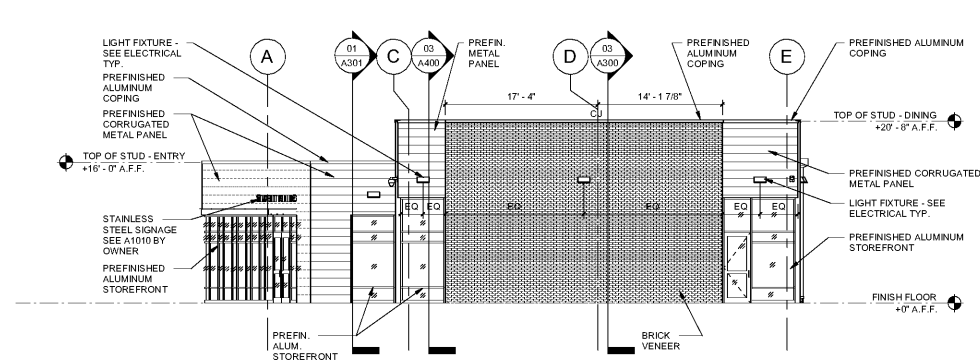

EAST ELEVATION | 1/8" = 1'-0" | 02

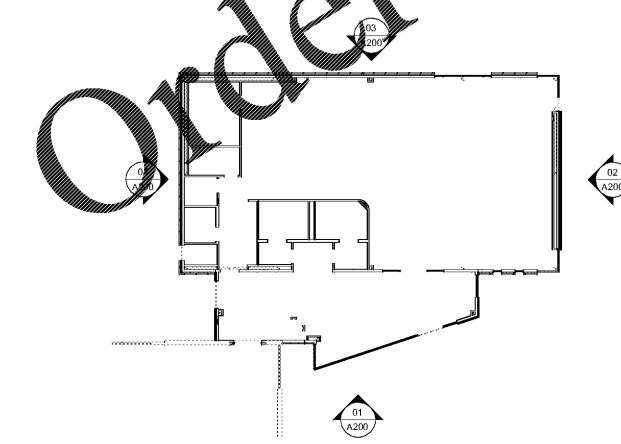

KEY PLAN | 1/16" = 1'-0" | 05

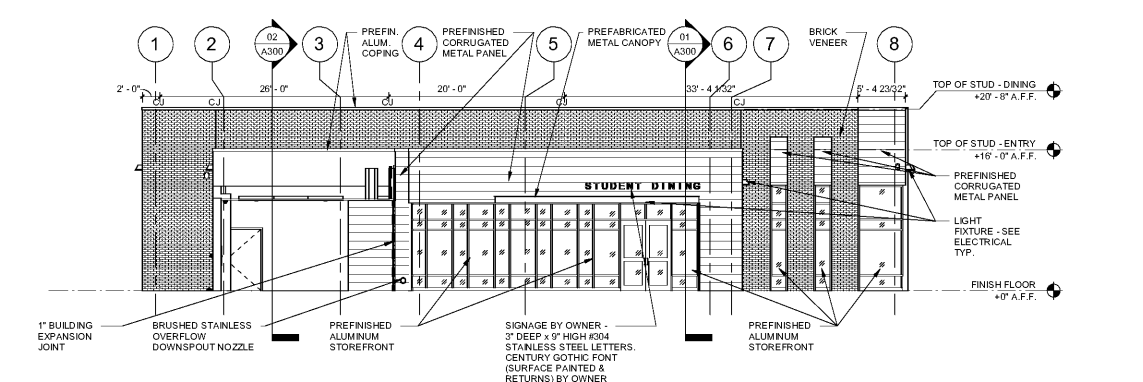

SOUTH ELEVATION | 1/8" = 1'-0" | 01



SCO #16-15889-02A

RICHMOND  
COMMUNITY  
COLLEGE

LINDSEY-PETRIS  
CAFETERIA/DINING  
ADDITION VOL. 1


BID DOCUMENTS

EXTERIOR ELEVATIONS

DATE: 04.05.2019  
PROJECT NO: 16063

REVISIONS  
NO. DATE DESCRIPTION

THIS DRAWING IS THE PROPERTY OF ADW ARCHITECTS, P.A. AND SHALL NOT BE REPRODUCED OR COPIED IN WHOLE OR PART. IT SHALL NOT BE USED ON ANY OTHER PROJECT OR GIVEN TO ANY OTHER COMPANY OR AGENCY WITHOUT THE CONSENT OF ADW ARCHITECTS, P.A.

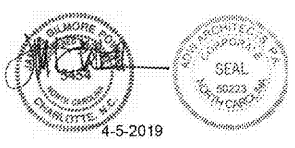

4-5-2019

SHEET NUMBER

**A200**