



North Elevation SCALE: 1/4"=1'-0" 3

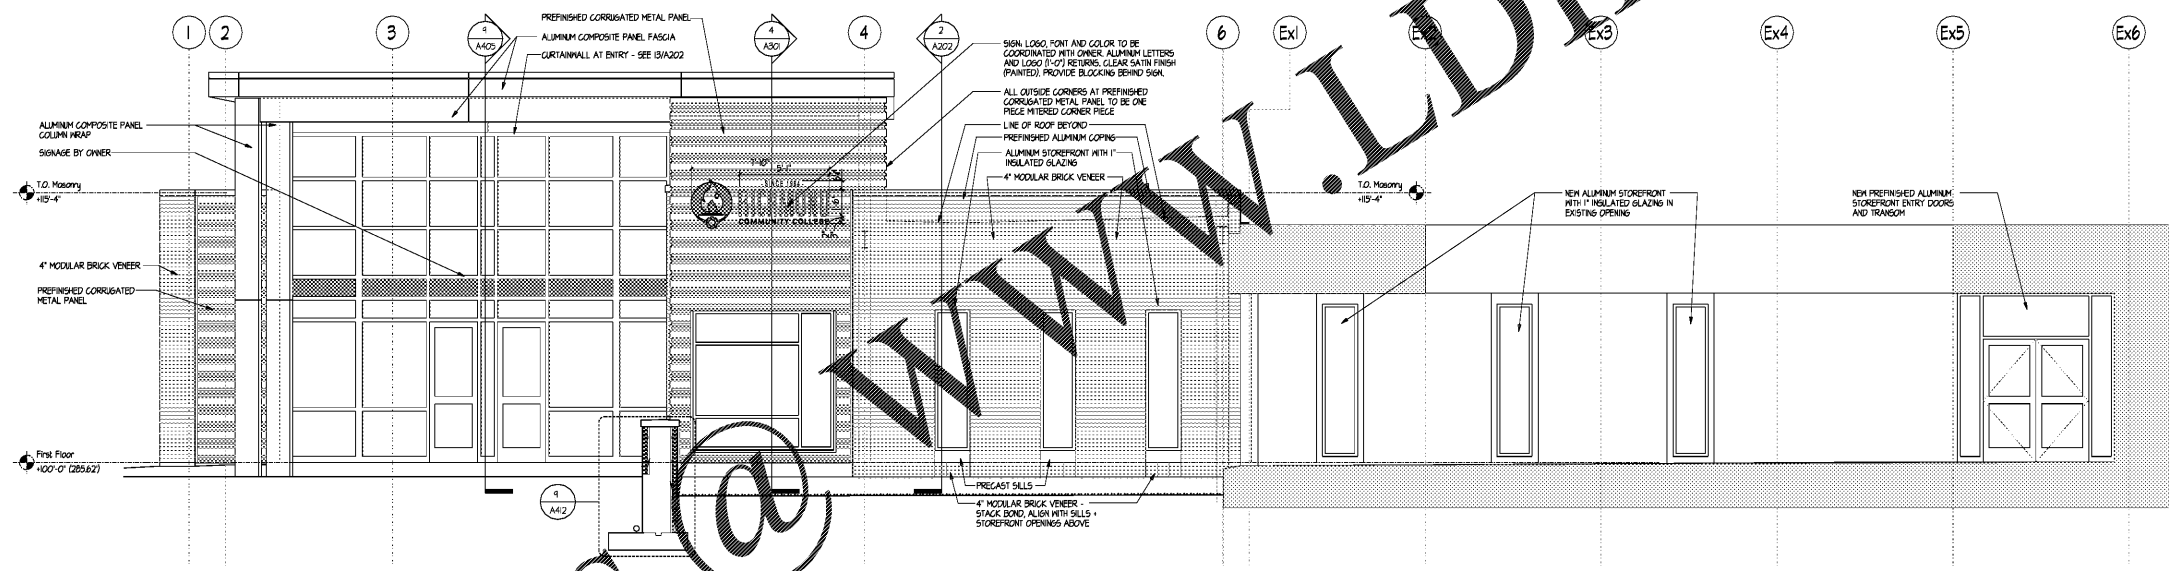

South Elevation SCALE: 1/4"=1'-0" 2

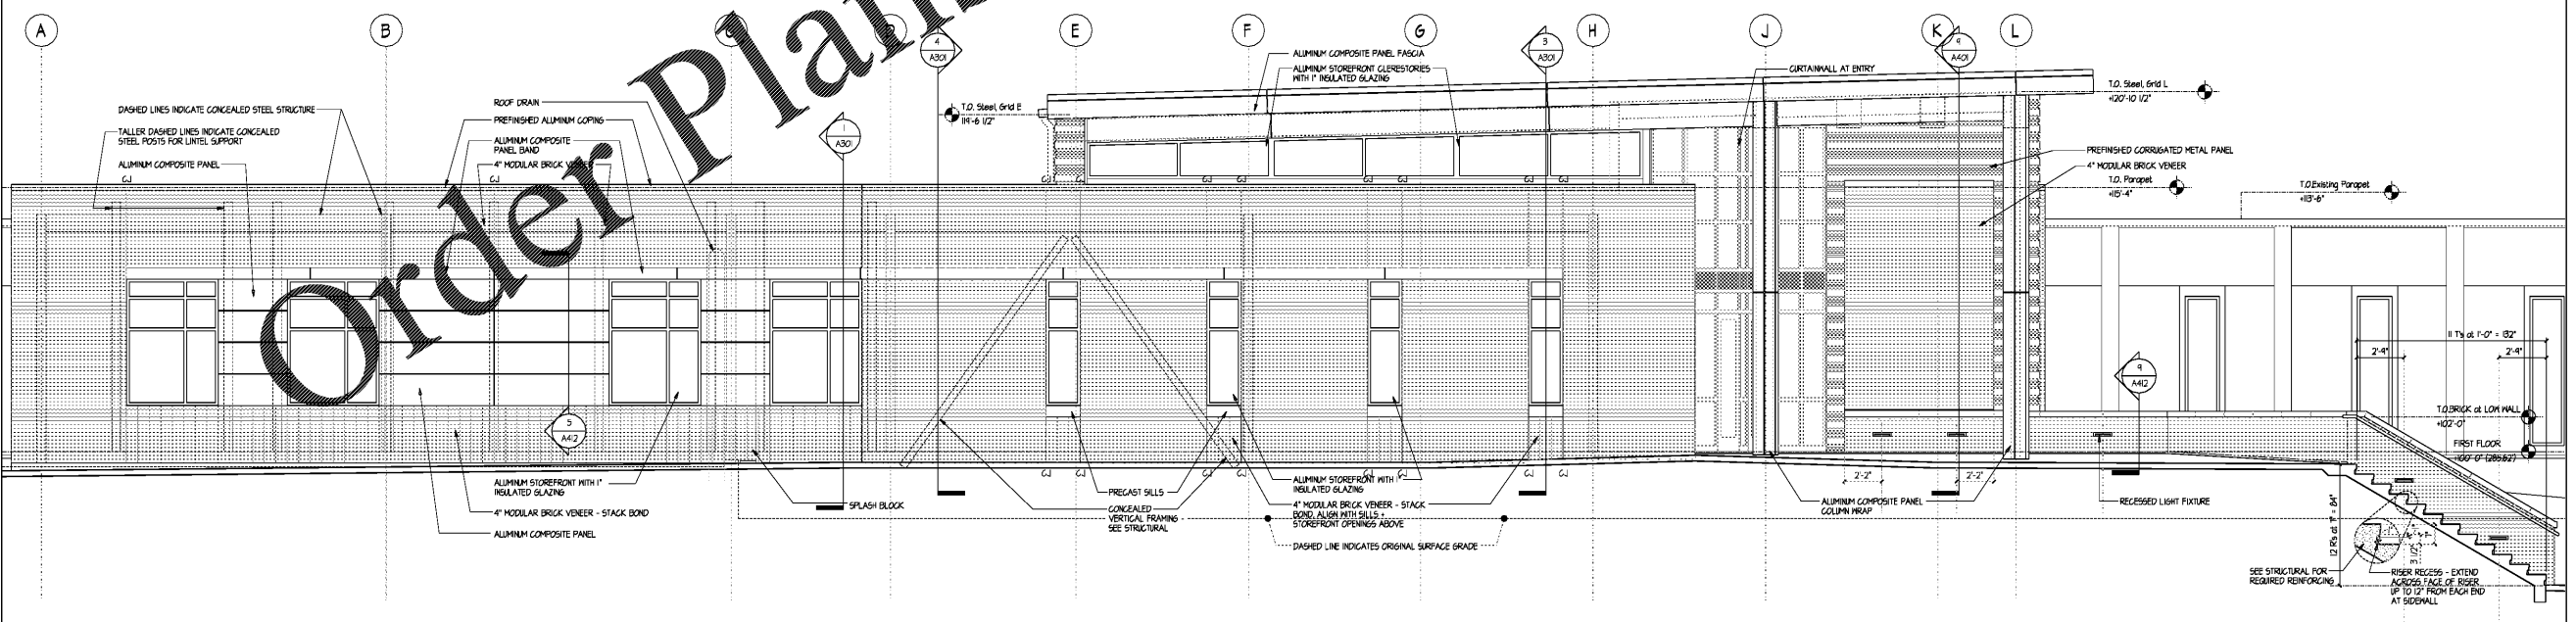

West Elevation SCALE: 1/4"=1'-0" 1



SCO #16-15889-02A

**RICHMOND
 COMMUNITY
 COLLEGE**

**LEE BUILDING
 STUDENT SERVICES &
 CAREER CENTER
 VOL.2**


BID DOCUMENTS

EXTERIOR ELEVATIONS

DATE 04.05.2019
 PROJECT NO 16063

REVISIONS
 NO DATE DESCRIPTION

THIS DRAWING IS THE PROPERTY OF ADW ARCHITECTS, P.A. AND SHALL NOT BE REPRODUCED OR COPIED IN WHOLE OR IN PART. IT SHALL NOT BE USED ON ANY OTHER PROJECT OR GIVEN TO ANY OTHER COMPANY OR AGENCY WITHOUT THE CONSENT OF ADW ARCHITECTS, P.A.

 

SHEET NUMBER **A201**