

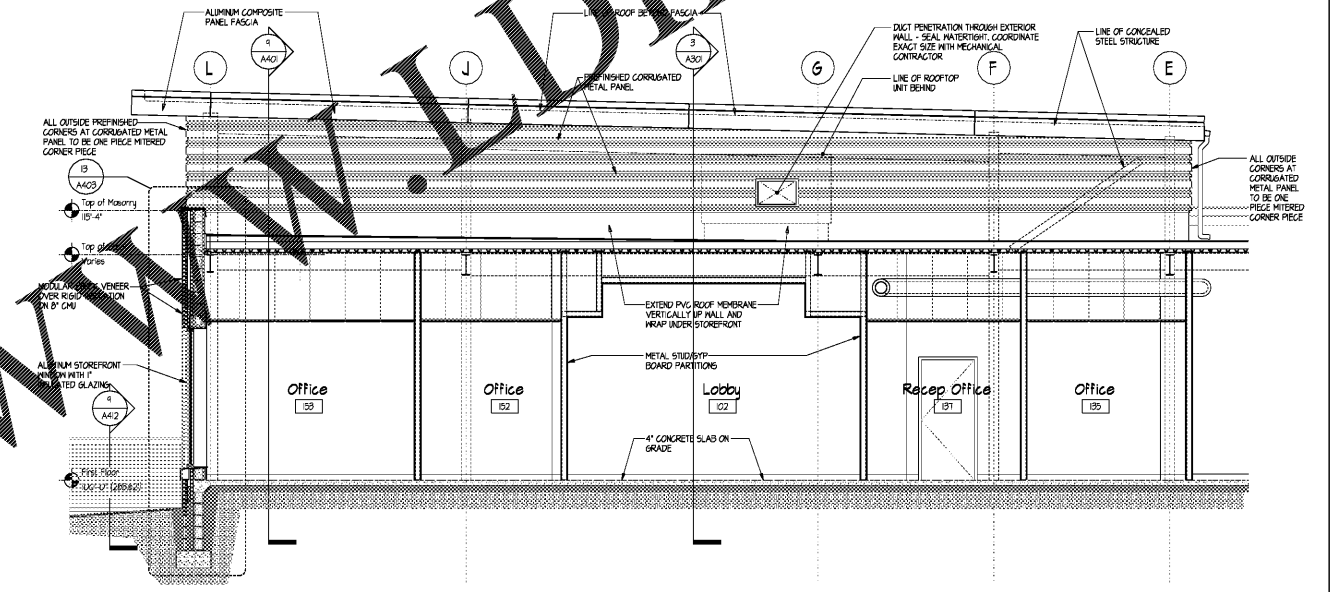
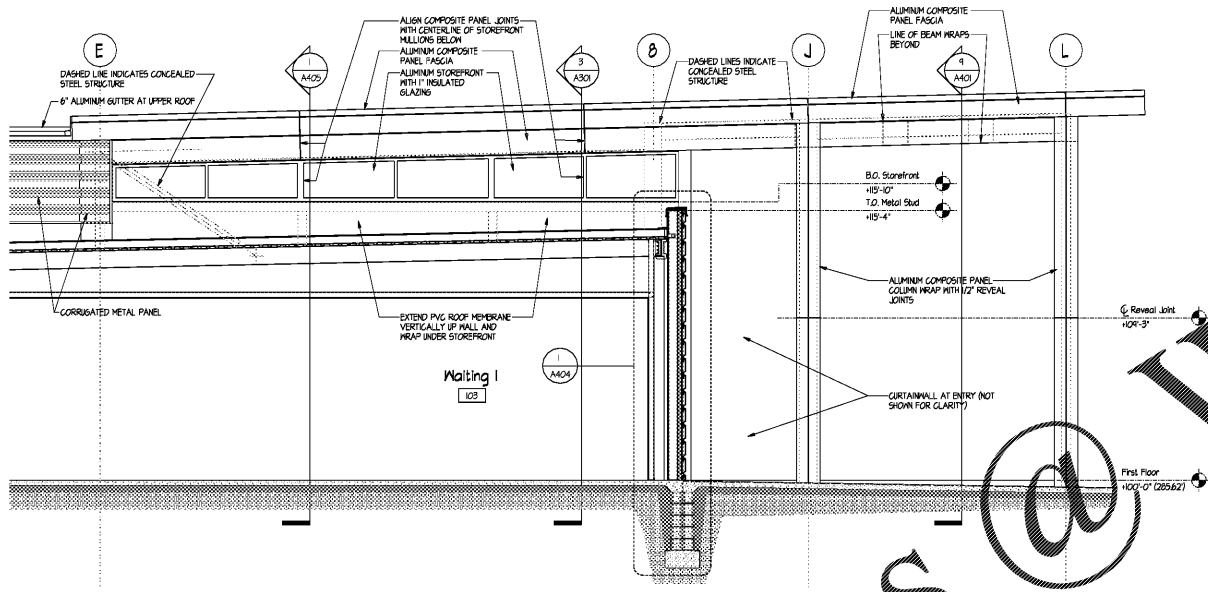


TITLE SCALE: 15
North Elevation, Existing Building SCALE: 1/4"=1'-0" 3

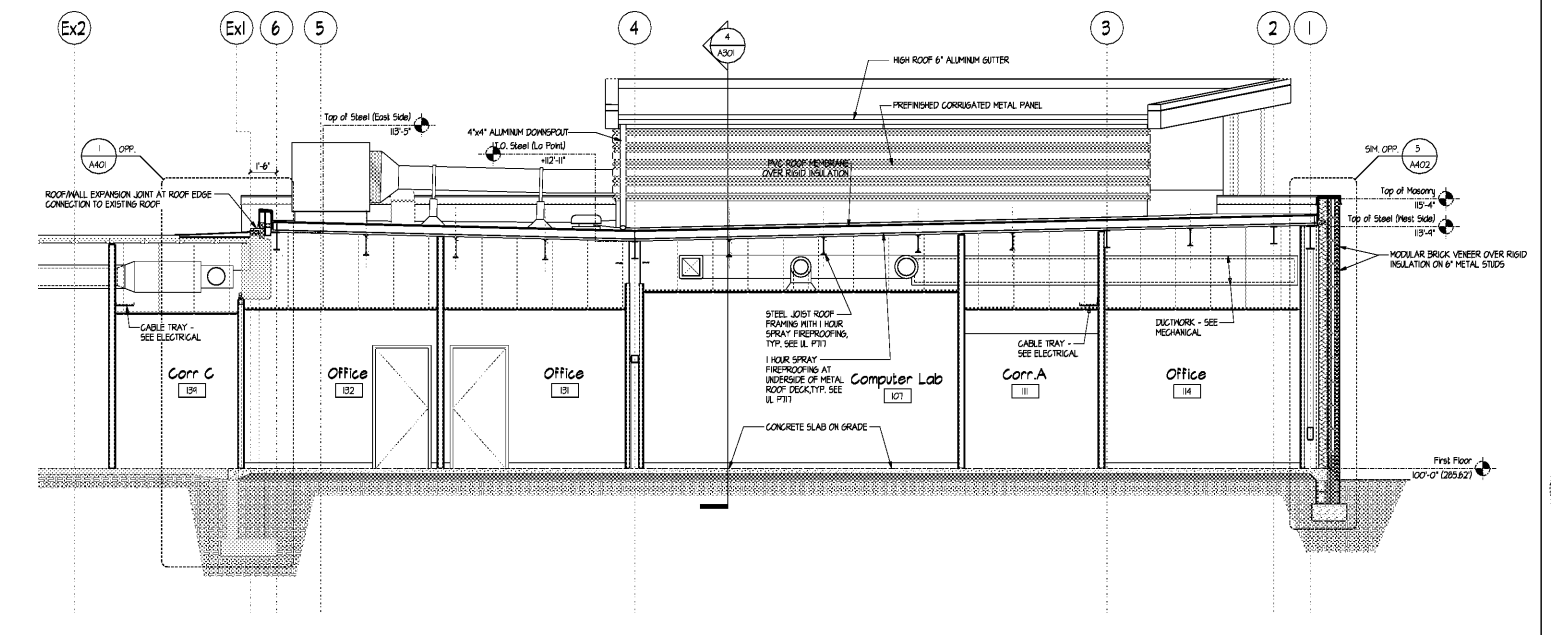

West Elevation - High Roof (flat) SCALE: 1/4"=1'-0" 14
North-South Building Section/East Elevation, Upper Roof SCALE: 1/4"=1'-0" 2

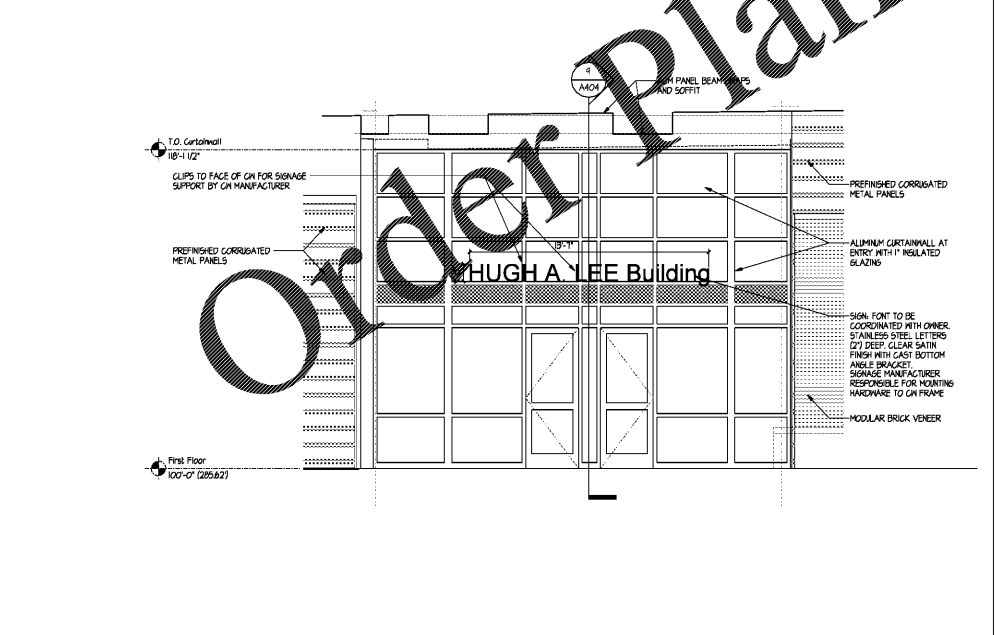

South Elevation - Curtainwall at Entry (flat) SCALE: 1/4"=1'-0" 13
East-West Building Section/North Elevation, Upper Roof SCALE: 1/4"=1'-0" 1



RICHMOND COMMUNITY COLLEGE

LEE BUILDING
STUDENT SERVICES &
CAREER CENTER
VOL.2


BID DOCUMENTS

EXTERIOR ELEVATIONS

DATE 04.05.2019
PROJECT NO 16063

REVISIONS
NO DATE DESCRIPTION:

THIS DRAWING IS THE PROPERTY OF AD ARCHITECTS, P.A. AND SHALL NOT BE REPRODUCED OR COPIED IN WHOLE OR IN PART. IT SHALL NOT BE USED ON ANY OTHER PROJECT OR GIVEN TO ANY OTHER COMPANY OR AGENCY WITHOUT THE CONSENT OF AD ARCHITECTS, P.A.

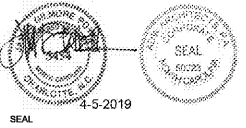

SHEET NUMBER **A202**