


Vestibule + Curtainwall at Entry SCALE: 1/8"=1'-0" 9

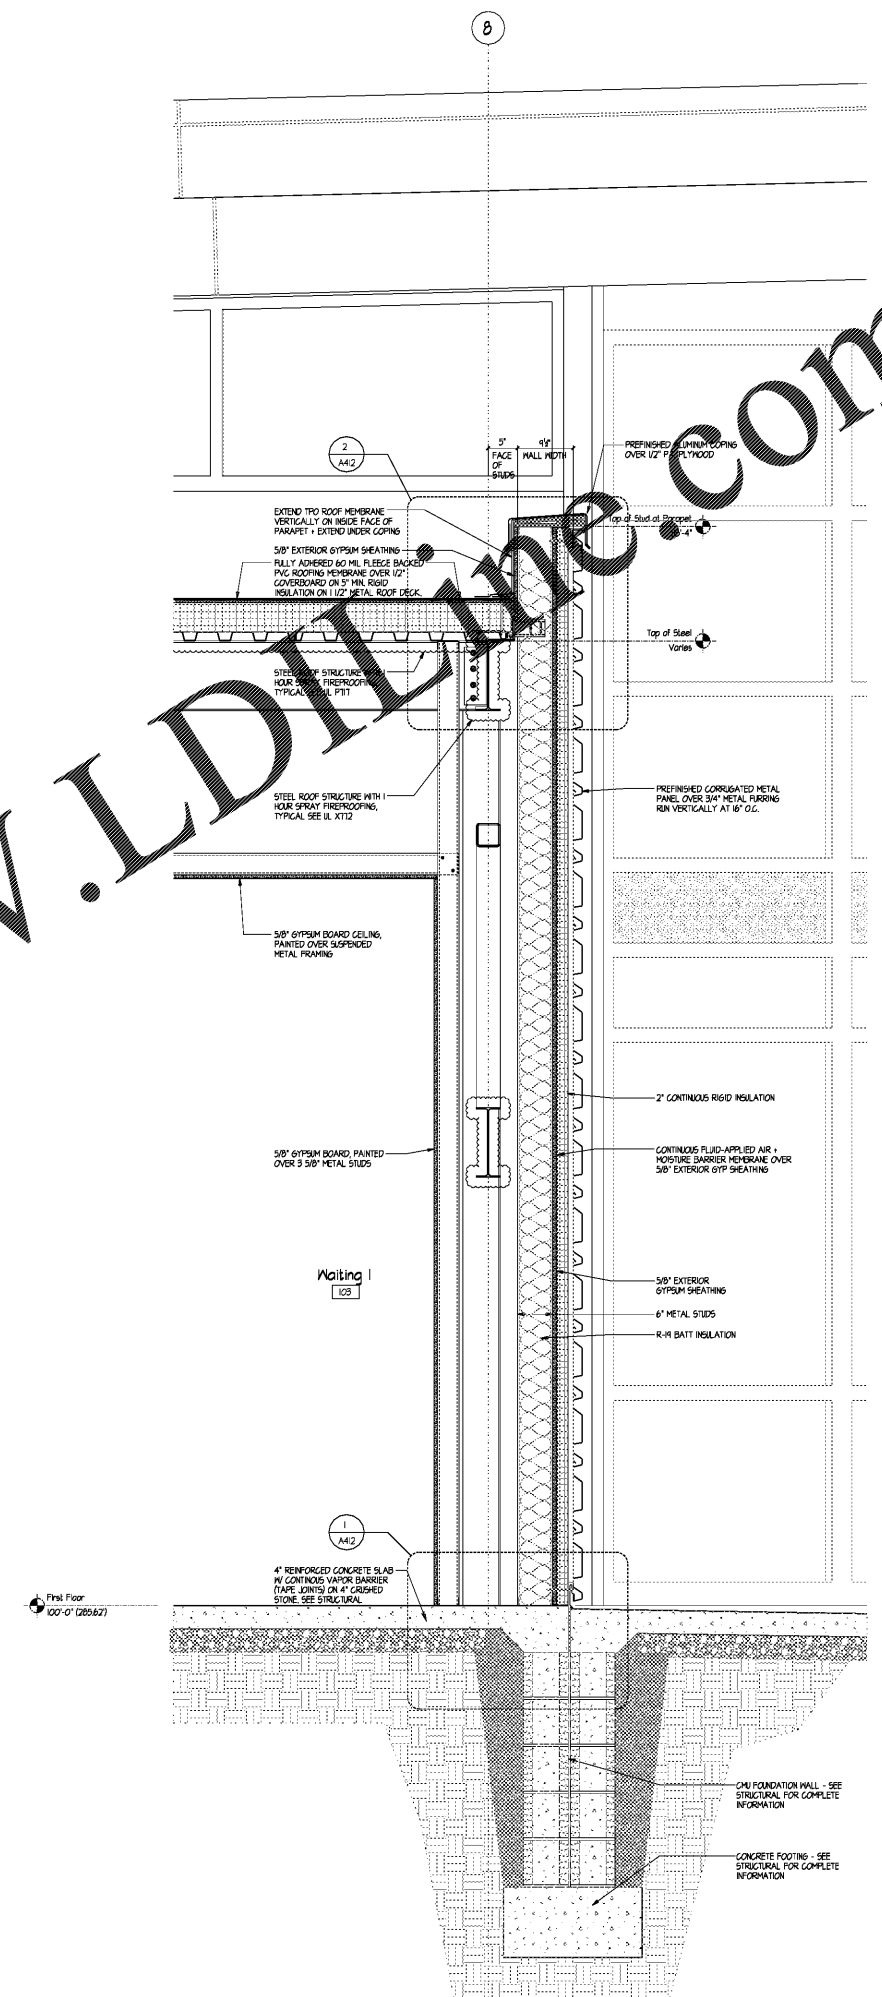

West Wall at Entry Plaza SCALE: 1/8"=1'-0" 1

Order Plans @ WWW.LDILLINE.COM



SCO #16-15889-02A  
**RICHMOND  
COMMUNITY  
COLLEGE**

LEE BUILDING  
STUDENT SERVICES &  
CAREER CENTER  
VOL.2


BID DOCUMENTS

WALL SECTIONS

DATE 04.05.2019  
PROJECT NO 16063

REVISIONS  
NO DATE DESCRIPTION

THIS DRAWING IS THE PROPERTY OF ADW ARCHITECTS, P.A. AND SHALL NOT BE REPRODUCED OR COPIED IN WHOLE OR IN PART. IT SHALL NOT BE USED ON ANY OTHER PROJECT OR GIVEN TO ANY OTHER COMPANY OR AGENCY WITHOUT THE CONSENT OF ADW ARCHITECTS, P.A.

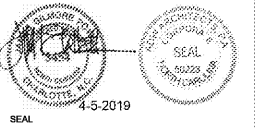

SEAL  
4-5-2019  
SHEET NUMBER **A404**