



SCO #16-15889-02A

**RICHMOND
COMMUNITY
COLLEGE**

LEE BUILDING
STUDENT SERVICES &
CAREER CENTER
VOL.2

BID DOCUMENTS

WALL SECTIONS

DATE 04.05.2019
PROJECT NO 16063

REVISIONS
NO DATE DESCRIPTION


THIS DRAWING IS THE PROPERTY OF ADW ARCHITECTS, P.A. AND SHALL NOT BE REPRODUCED OR COPIED IN WHOLE OR IN PART. IT SHALL NOT BE USED ON ANY OTHER PROJECT OR GIVEN TO ANY OTHER COMPANY OR AGENCY WITHOUT THE CONSENT OF ADW ARCHITECTS, P.A.




SEAL

A405

SHEET NUMBER

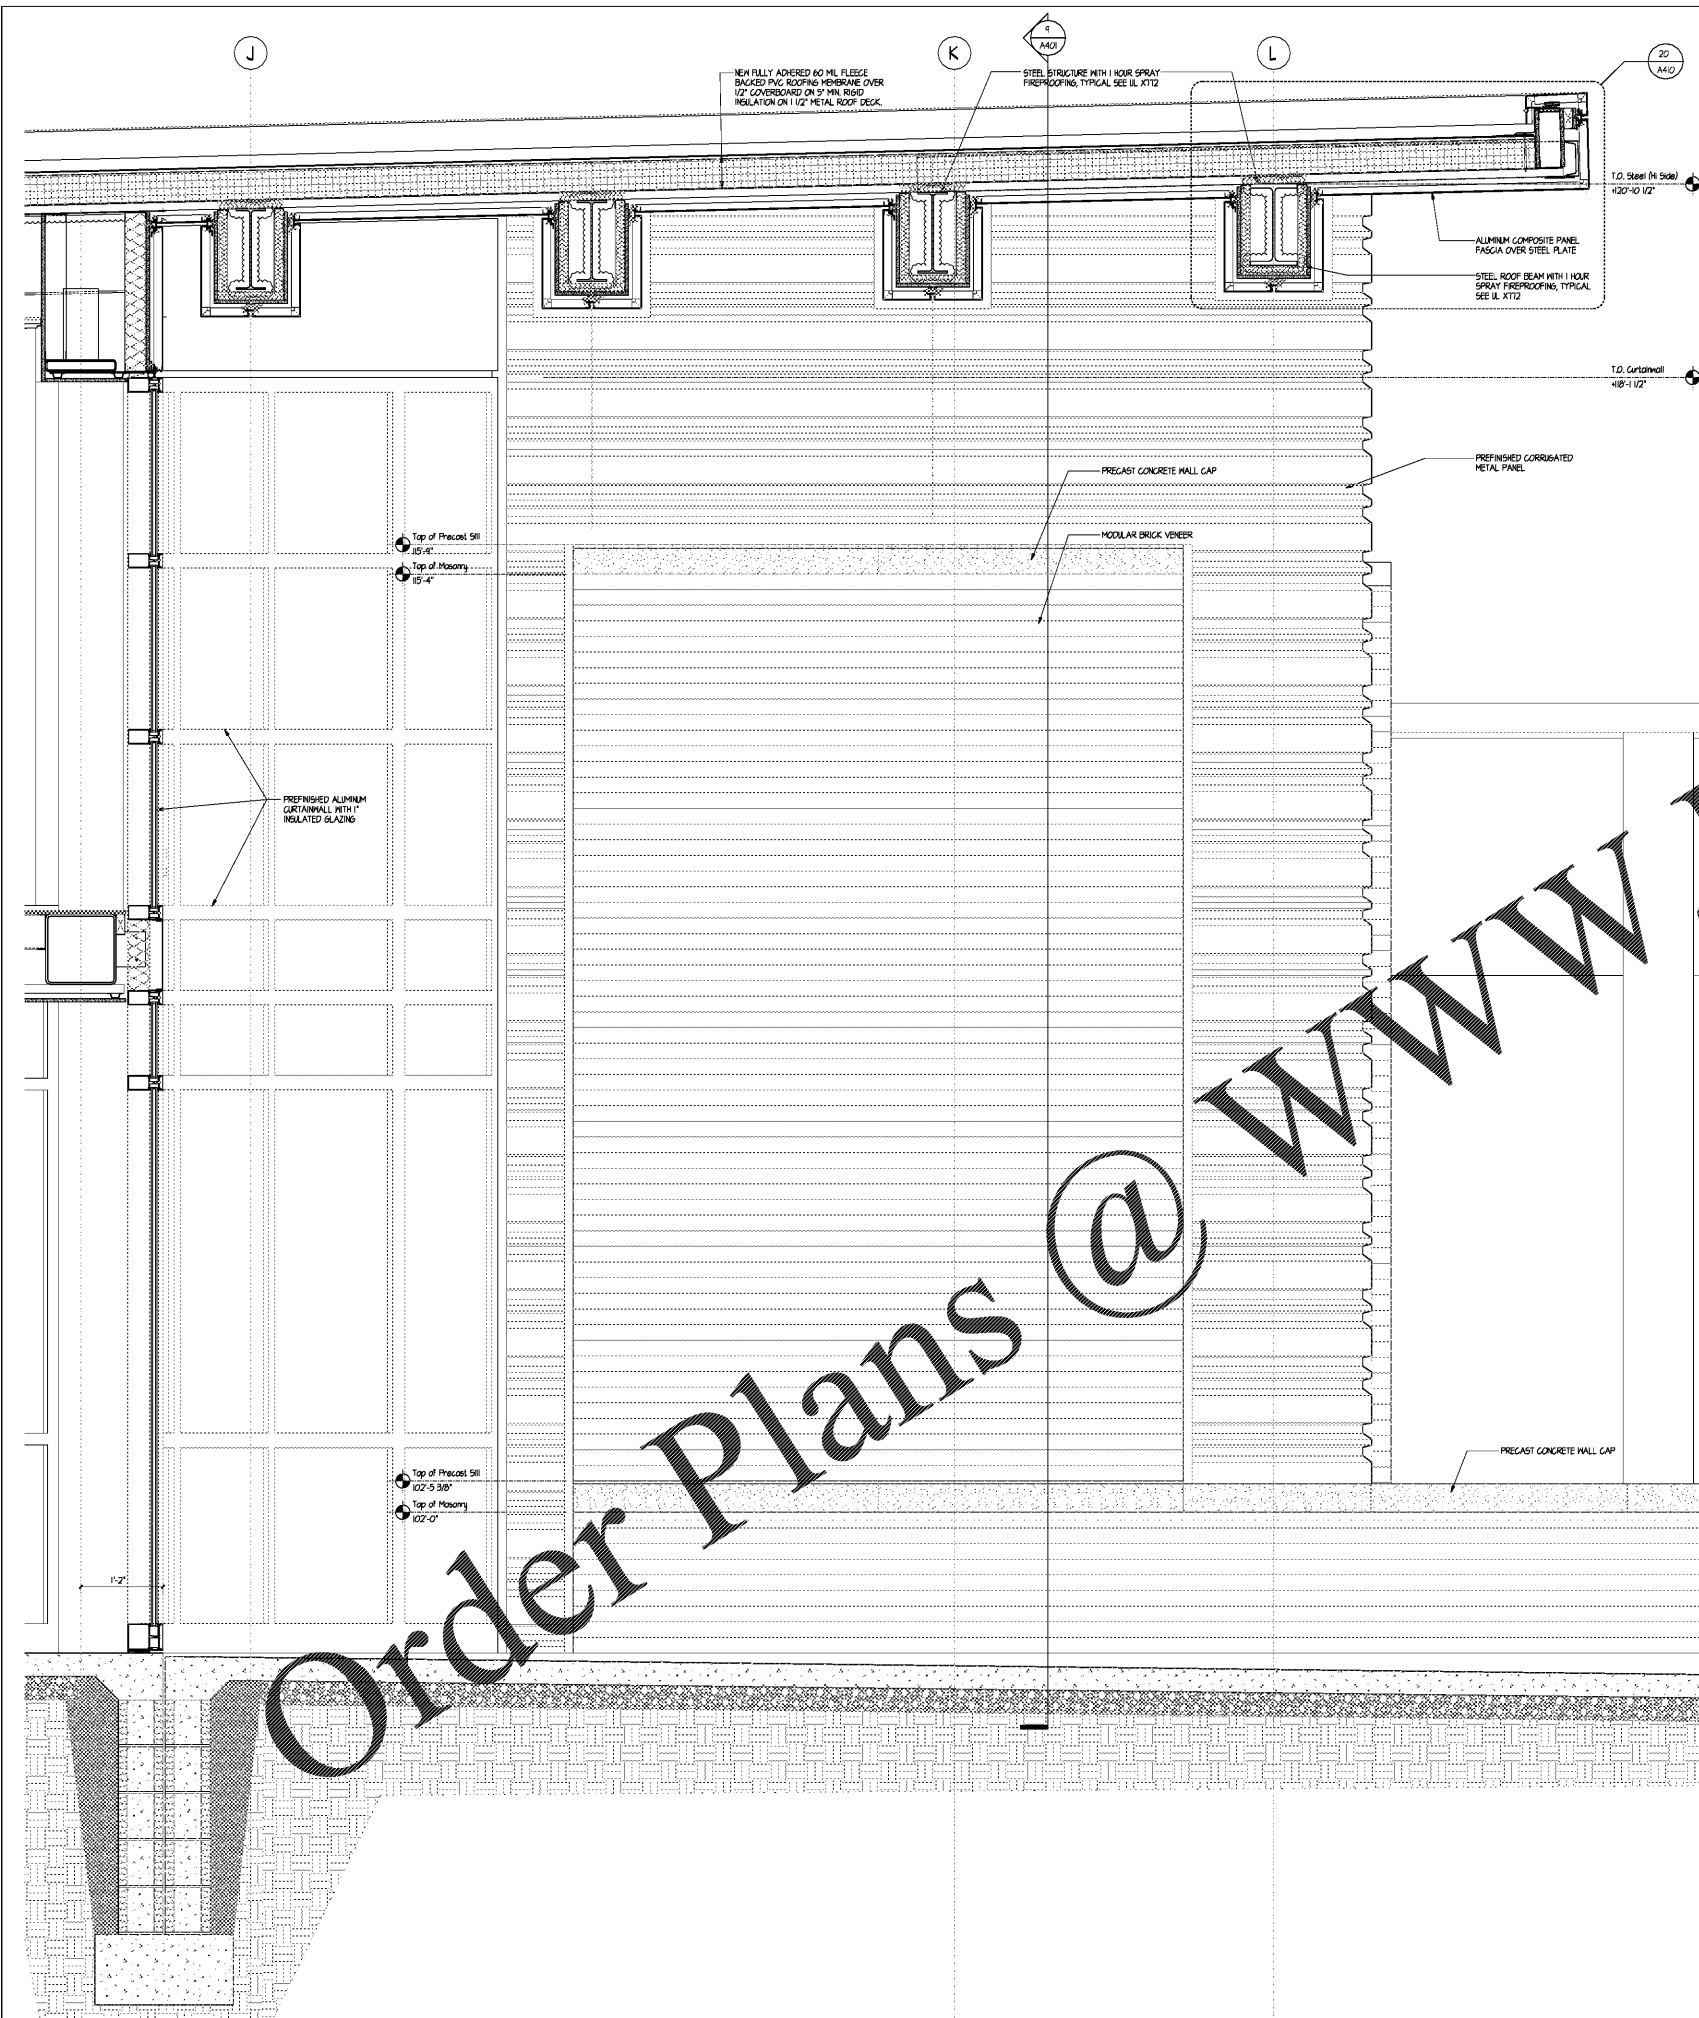

Entry Plaza Overhang SCALE: 1"=1'-0" 9

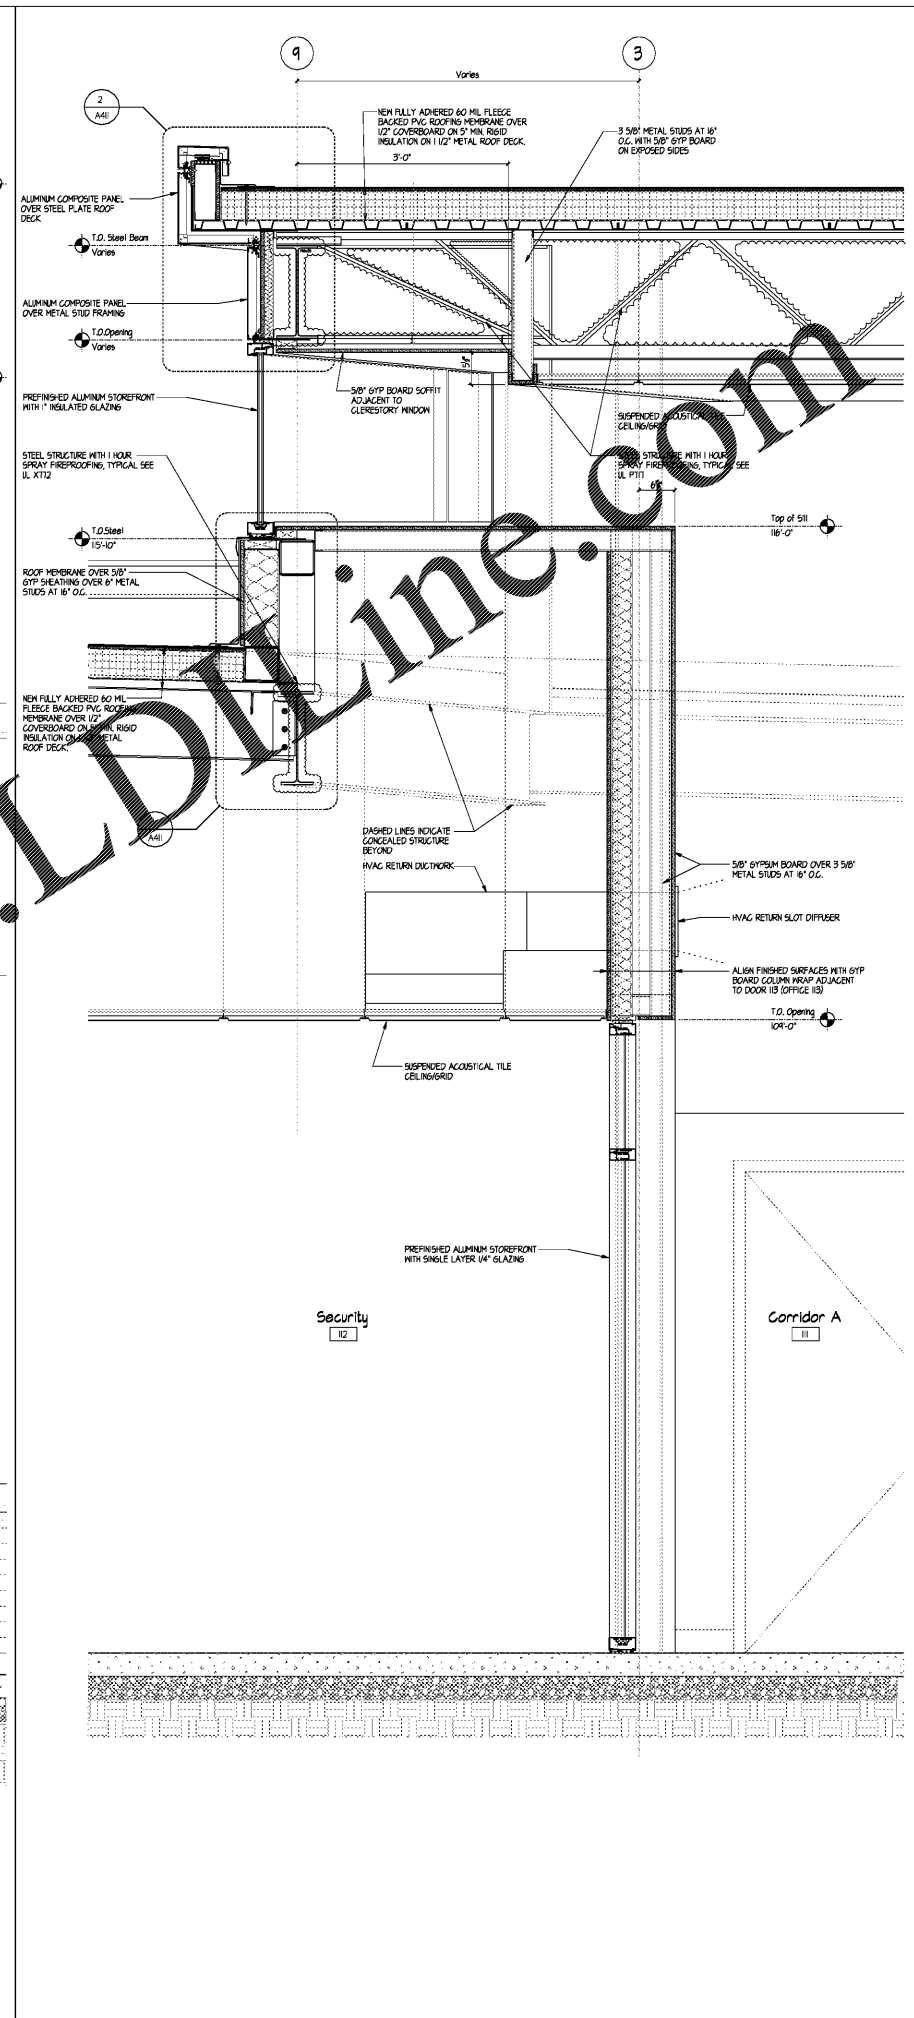

Interior Glazed Partition + High Roof Storefront SCALE: 1"=1'-0" 1

Order Plans @ WWW.LDOnline.com