



SCO #16-15889-02A

**RICHMOND  
 COMMUNITY  
 COLLEGE**

**LEE BUILDING  
 STUDENT SERVICES &  
 CAREER CENTER  
 VOL.2**


BID DOCUMENTS

ENLARGED PLANS,  
 SECTIONS, and ELEVATIONS

DATE 04.05.2019  
 PROJECT NO 16063


REVISIONS  
 NO DATE DESCRIPTION

THIS DRAWING IS THE PROPERTY OF ADW ARCHITECTS, P.A. AND  
 SHALL NOT BE REPRODUCED OR COPIED IN WHOLE OR IN PART. IT  
 SHALL NOT BE USED ON ANY OTHER PROJECT OR GIVEN TO ANY  
 OTHER COMPANY OR AGENCY WITHOUT THE CONSENT OF ADW  
 ARCHITECTS, P.A.

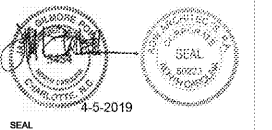


SEAL 4-5-2019

SHEET NUMBER **A502**

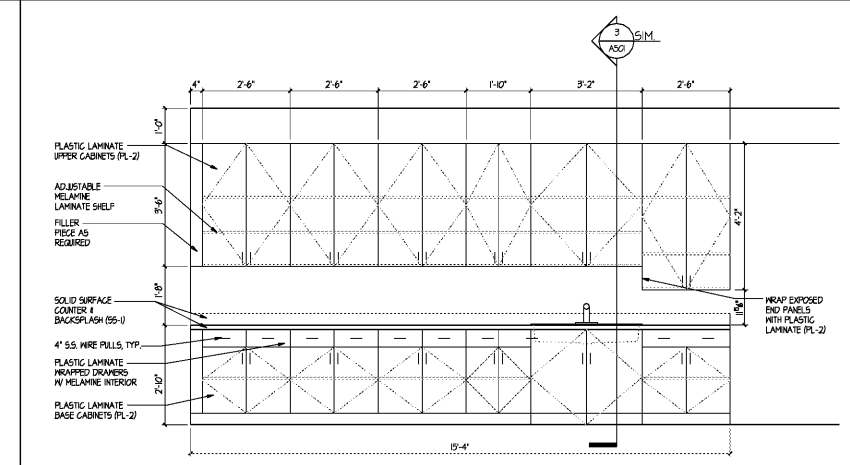

Mail/Break (194) North Elevation SCALE: 1/2"=1'-0" 2

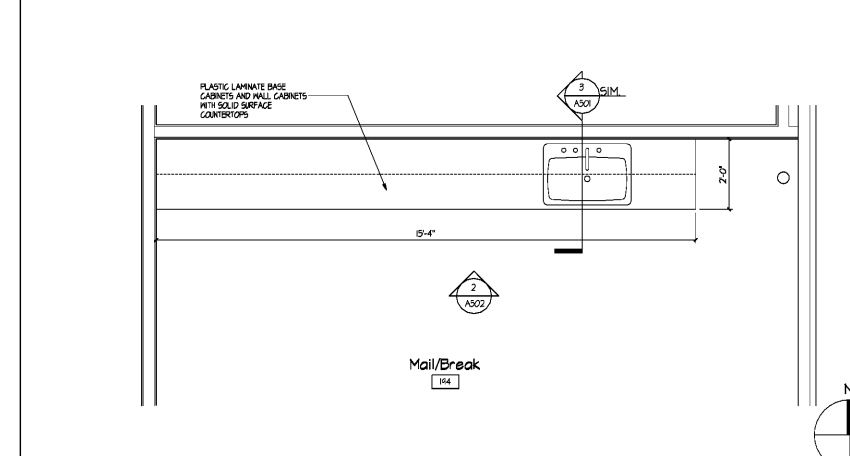

Mail/Break (194) Enlarged Plan SCALE: 1/2"=1'-0" 1

TITLE	SCALE:	16	TITLE	SCALE:	12	TITLE	SCALE:
TITLE	SCALE:	15	TITLE	SCALE:	11	TITLE	SCALE:
TITLE	SCALE:	14	TITLE	SCALE:	10	TITLE	SCALE:
TITLE	SCALE:	13	TITLE	SCALE:	09	TITLE	SCALE:
TITLE	SCALE:	04	TITLE	SCALE:	08	TITLE	SCALE:
TITLE	SCALE:	03	TITLE	SCALE:	07	TITLE	SCALE:

Order Plans @ WWW.LDILine.com