


HIGH ROOF																			HIGH ROOF						
20'-0"																			20'-0"						
ROOF																			ROOF						
13'-9 1/2"																			13'-9 1/2"						
FINISH FLOOR																			FINISH FLOOR						
0"																			0"						
Column Locations	A-2	A-4	A-5	B-2	B-4	B-6	C-2	C-4	C-6	D-1	E-3	E-4	E-6	F-1	F-4	G-6	J-4	J-6	J-9	L-4	L-6	L-9	I-8	B-9	
BASE PLATE SIZE	3/4"x14"x14"	3/4"x15"x15"	3/4"x15"x15"	3/4"x14"x14"	3/4"x14"x14"	3/4"x14"x14"	3/4"x14"x14"	3/4"x15"x15"	3/4"x14"x14"	3/4"x15"x15"	3/4"x15"x15"	3/4"x15"x15"	3/4"x14"x14"	3/4"x15"x15"	3/4"x14"x14"	3/4"x14"x14"	3/4"x14"x14"	3/4"x14"x14"	3/4"x14"x14"	3/4"x14"x14"	3/4"x14"x14"	3/4"x14"x14"	3/4"x15"x15"	3/4"x17"x17"	BASE PLATE SIZE
BASE PLATE TYPE	1	1	1	1	1	1	1	1	1	1	1	1	1	1	1	1	1	1	1	1	1	1	1	1	BASE PLATE TYPE
ANCHOR BOLTS	(4)3/4"	(4)1"	(4)1"	(4)3/4"	(4)3/4"	(4)3/4"	(4)3/4"	(4)1"	(4)3/4"	(4)1"	(4)1"	(4)1"	(4)3/4"	(4)1"	(4)3/4"	(4)3/4"	(4)3/4"	(4)3/4"	(4)3/4"	(4)3/4"	(4)3/4"	(4)1"	(4)1"	ANCHOR BOLTS	
EMBEDMENT LENGTH	8"	10"	10"	8"	8"	8"	8"	10"	8"	10"	10"	10"	8"	10"	8"	8"	8"	8"	8"	8"	8"	10"	10"	EMBEDMENT LENGTH	

1 STEEL COLUMN SCHEDULE
S-501 1/8" = 1'-0"

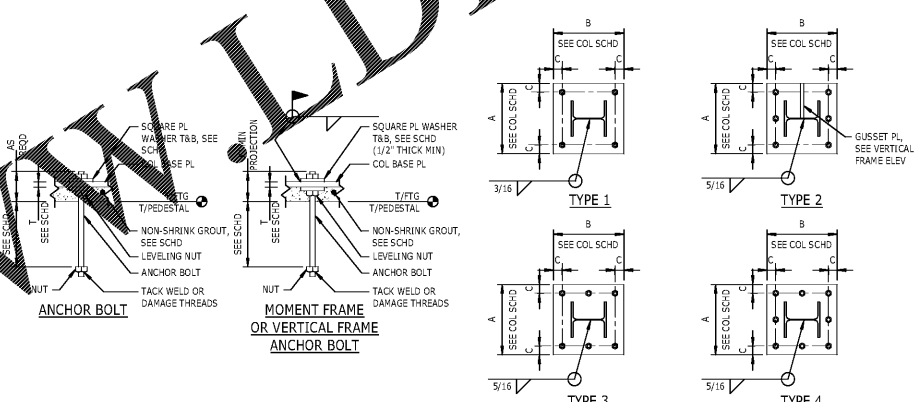

BOLT SIZE	3/4"	1"	1 1/4"	1 1/2"	1 3/4"	2"
DIMENSION "C"	1 1/2"	2"	2"	2 1/4"	2 1/2"	2 3/4"
SQUARE PL. WASHER SIZE	1 1/4"x2"	3/8"x3"	1/2"x3 1/2"	1/2"x3 1/2"	5/8"x4"	3/4"x5"
GROUT THICKNESS	2"	2"	2"	3"	3"	3"

2 DETAIL
S-501 STEEL COLUMN BASE PLATES
NTS

Order Plans @ WWW.LDILine.com



SCO #16-15889-02A
RICHMOND COMMUNITY COLLEGE
LEE BUILDING
STUDENT SERVICES & CAREER CENTER
VOL.2

BID DOCUMENTS
COLUMN SCHEDULE
DATE: 4-5-2019
PROJECT NO: 16063
REVISIONS
NO. DATE DESCRIPTION:

THIS DRAWING IS THE PROPERTY OF ADW ARCHITECTS, P.A. AND SHALL NOT BE REPRODUCED OR COPIED IN WHOLE OR PART. IT SHALL NOT BE USED ON ANY OTHER PROJECT OR GIVEN TO ANY OTHER COMPANY OR AGENCY WITHOUT THE CONSENT OF ADW ARCHITECTS, P.A.



SHEET NUMBER
S-501