



JOB NO. LI905

NORWOOD ARCHITECTS  
 807 FOREST ST. N.W.  
 ATLANTA, GEORGIA 30318  
 PH: 678-921-0302 FAX: 678-921-0301 WWW.NORWOODARCHITECT.COM



HUDDLE HOUSE  
 EVO 2000 RESTAURANT  
 40 US HWY 84 CAIRO, GA  
 GRADY CO. 39828

NO.	ISSUE DATE
	PERMIT SET 04/15/2019

DRAWING NUMBER

A301

WWW.IDLINE.COM

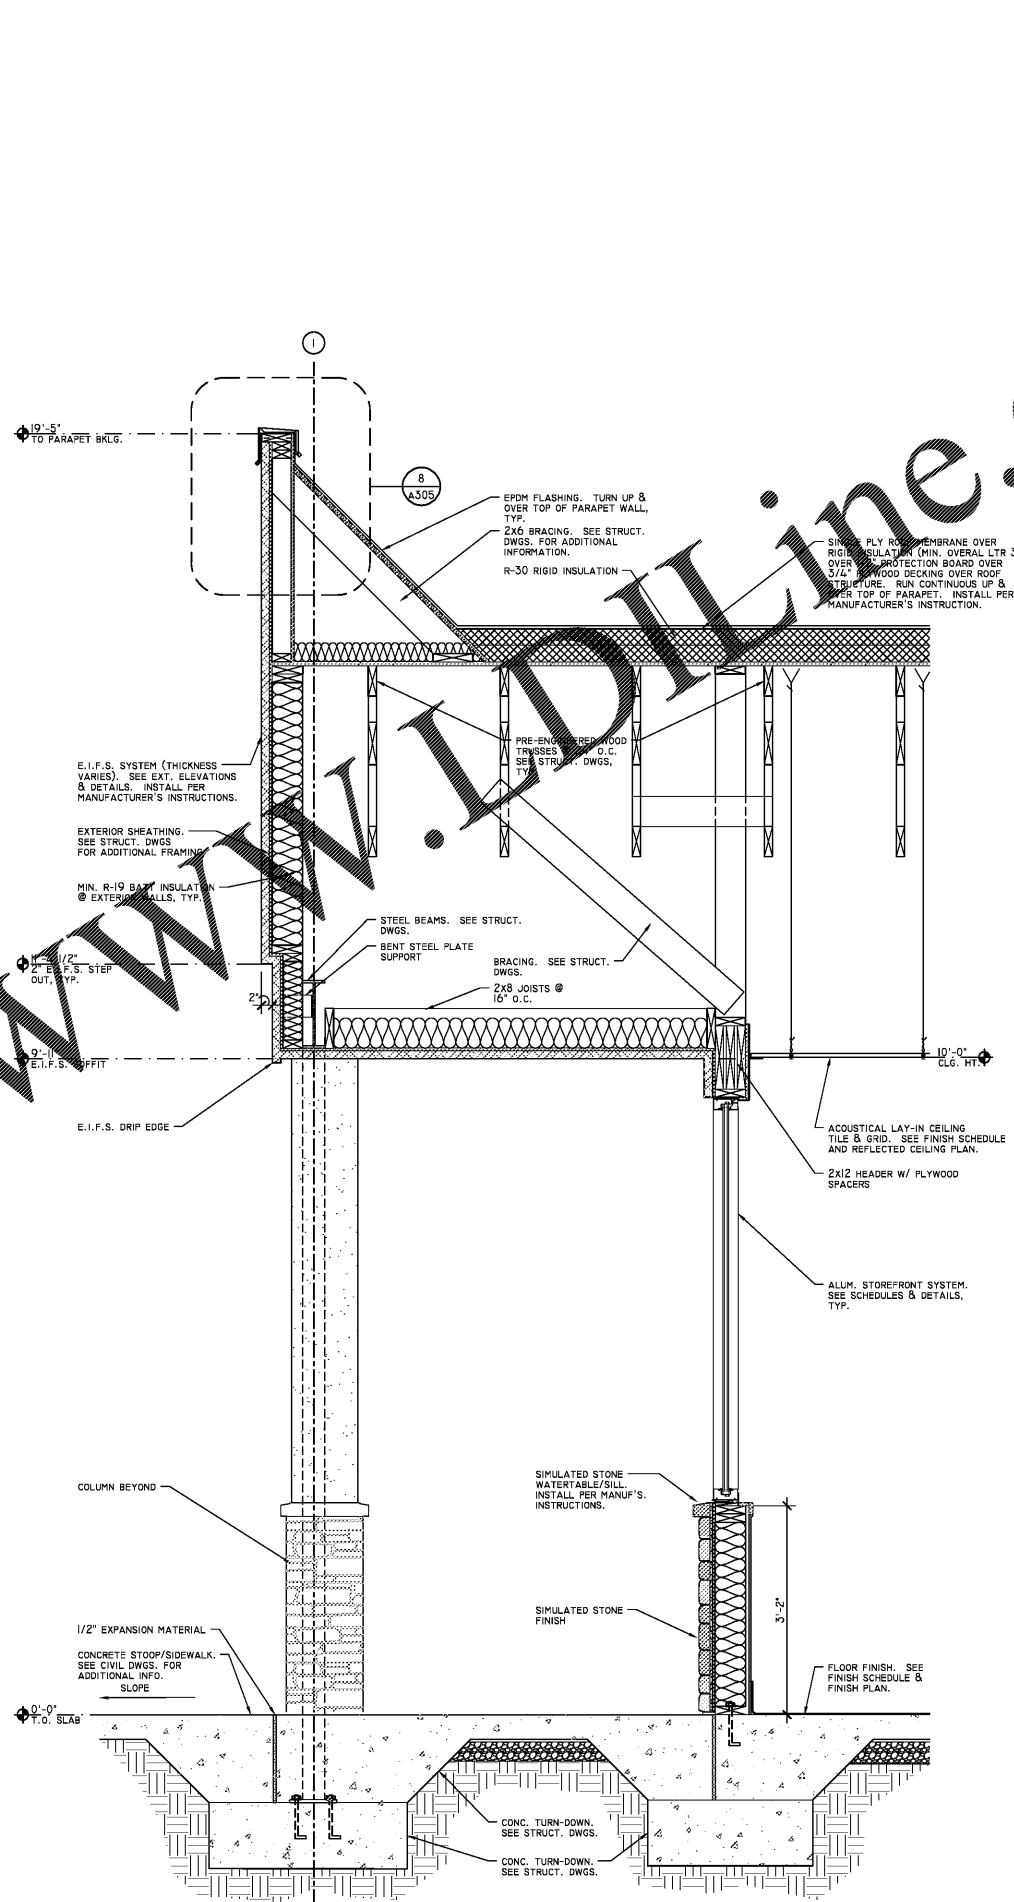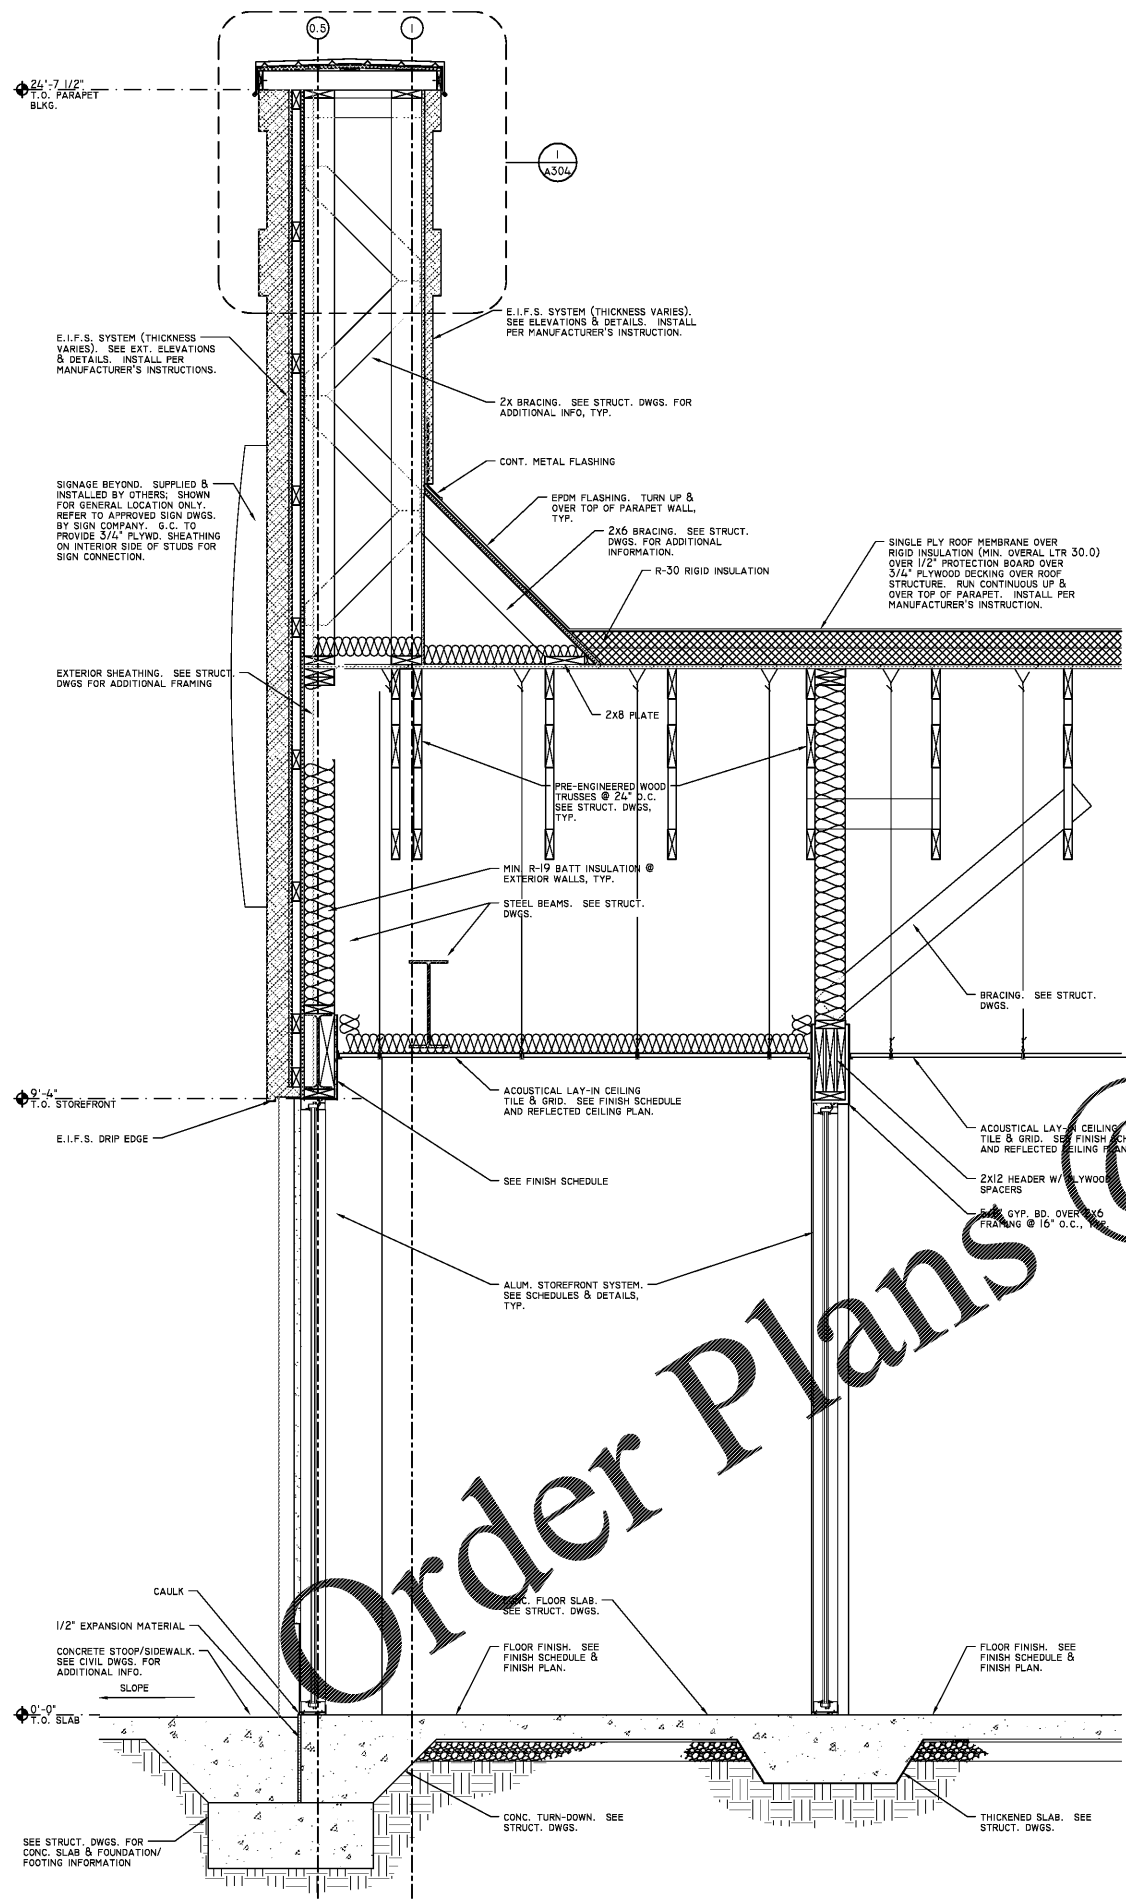

1 WALL SECTION  
 SCALE: 3/4"=1'-0"

2 WALL SECTION  
 SCALE: 3/4"=1'-0"

2 COLUMN SECTION  
 SCALE: 3/4"=1'-0"

SHEET TITLE  
 WALL SECTIONS