

JOB NO. LI905


NORWOOD ARCHITECTS
807 Forester St. NW
Atlanta, Georgia 30318
ph: 678-921-0302 fax: 678-921-0301 www.norwoodarchitect.com

HUDDLE HOUSE
EVO 2000 RESTAURANT
40 US HWY 84 CAIRO, GA
GRADY CO. 39828


NO. ISSUE DATE
PERMIT SET
04/15/2019

DRAWING NUMBER


A302

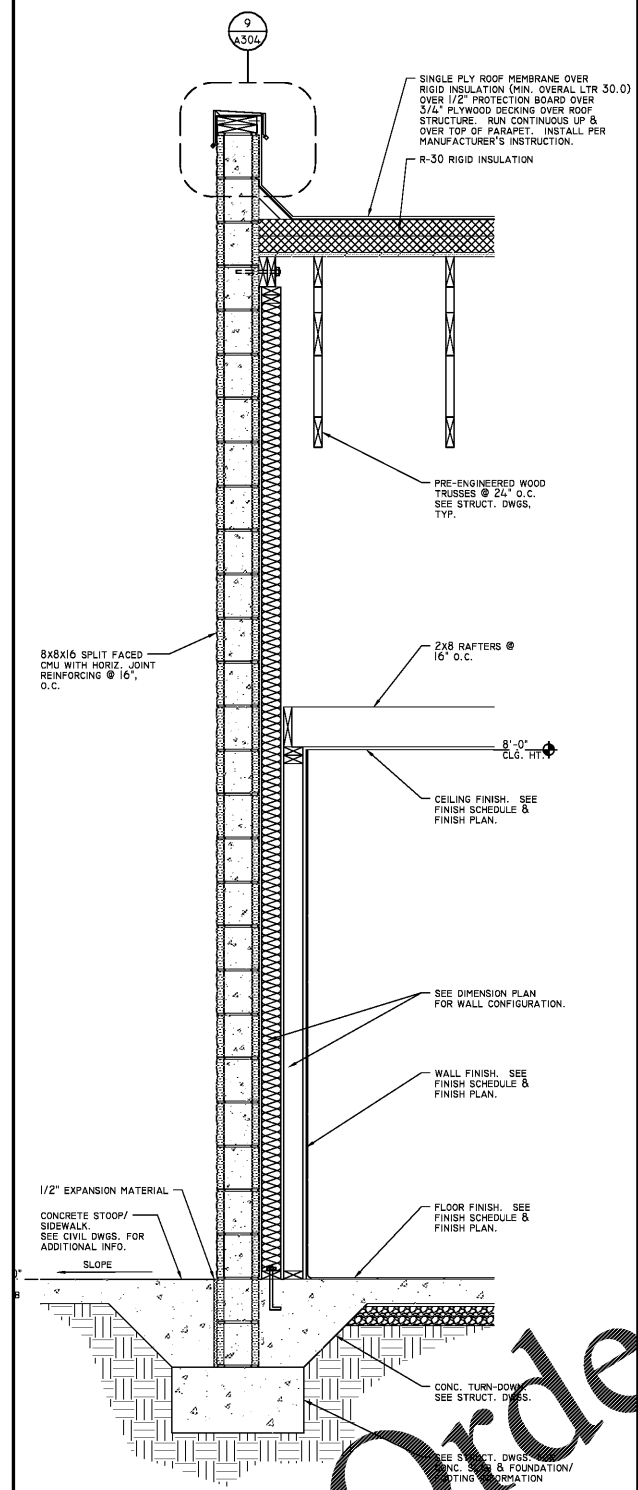

1 WALL SECTION
SCALE: 3/4"=1'-0"

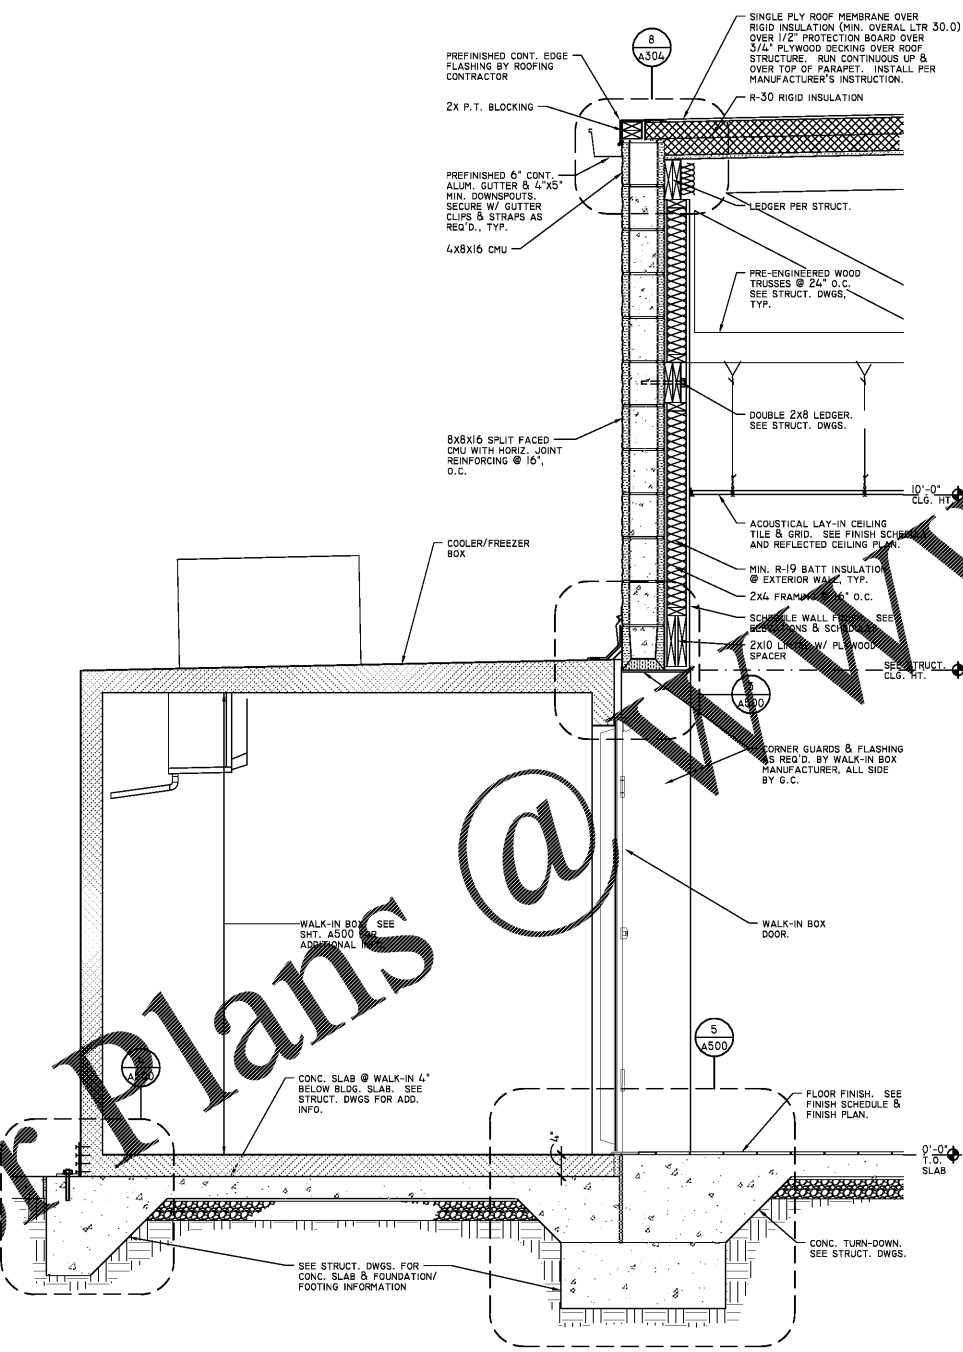

2 WALL SECTION
SCALE: 3/4"=1'-0"

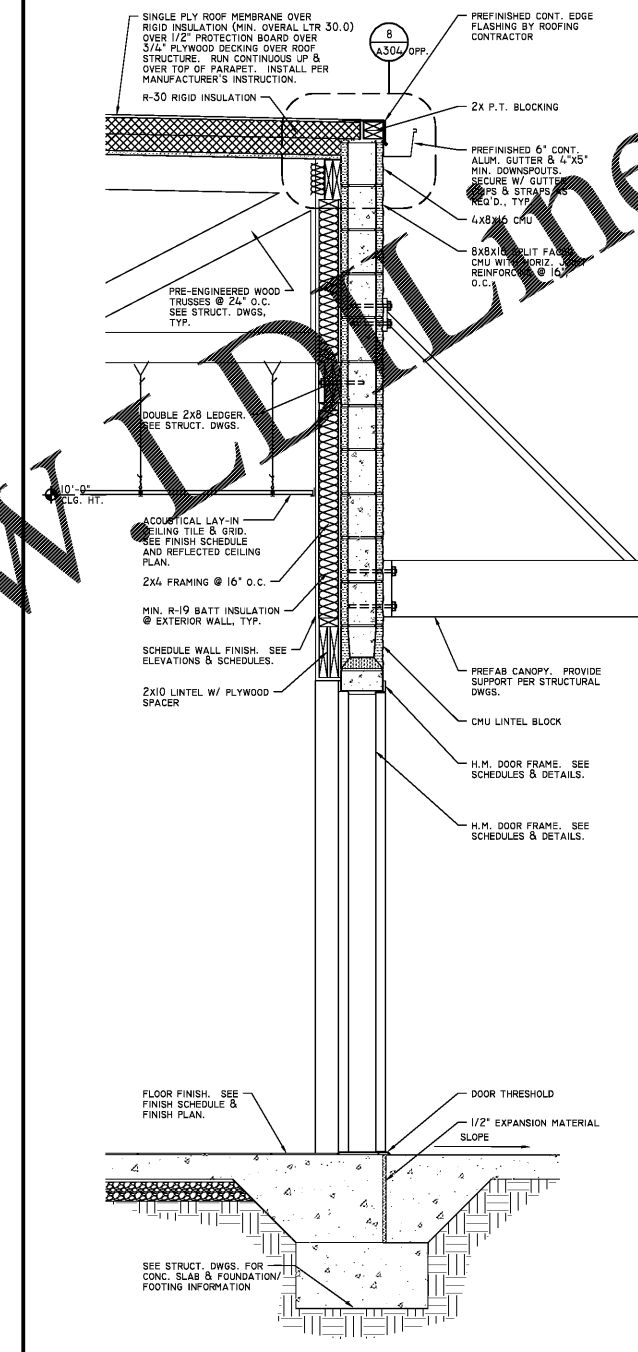

3 WALL SECTION
SCALE: 3/4"=1'-0"

SHEET TITLE
WALL SECTIONS