



THESE DRAWINGS AND DESIGN ARE THE PROPERTY OF STANARD ARCHITECTURE, INC. AND SHALL NOT BE REPRODUCED OR TRANSMITTED IN ANY FORM OR BY ANY MEANS, ELECTRONIC OR MECHANICAL, WITHOUT THE WRITTEN PERMISSION OF STANARD ARCHITECTURE, INC. ANY UNAUTHORIZED REPRODUCTION OR USE OF THESE DRAWINGS IS PROHIBITED. THE DATE AND TIME OF ANY SUCH REPRODUCTION OR USE SHALL BE THE RESPONSIBILITY OF THE USER. ALL DIMENSIONS MUST BE VERIFIED BY THE CONTRACTOR AND DISCREPANCIES BEFORE PROCEEDING WITH CONSTRUCTION. DO NOT SCALE DRAWINGS.

Life Storage #357
115 S. Arrowhead Dr.
Montgomery, AL 36117




ISSUE FOR CONSTRUCTION REVISIONS:

PROJECT NUMBER
201841
DATE
4-8-19

SHEET NUMBER

A1.1

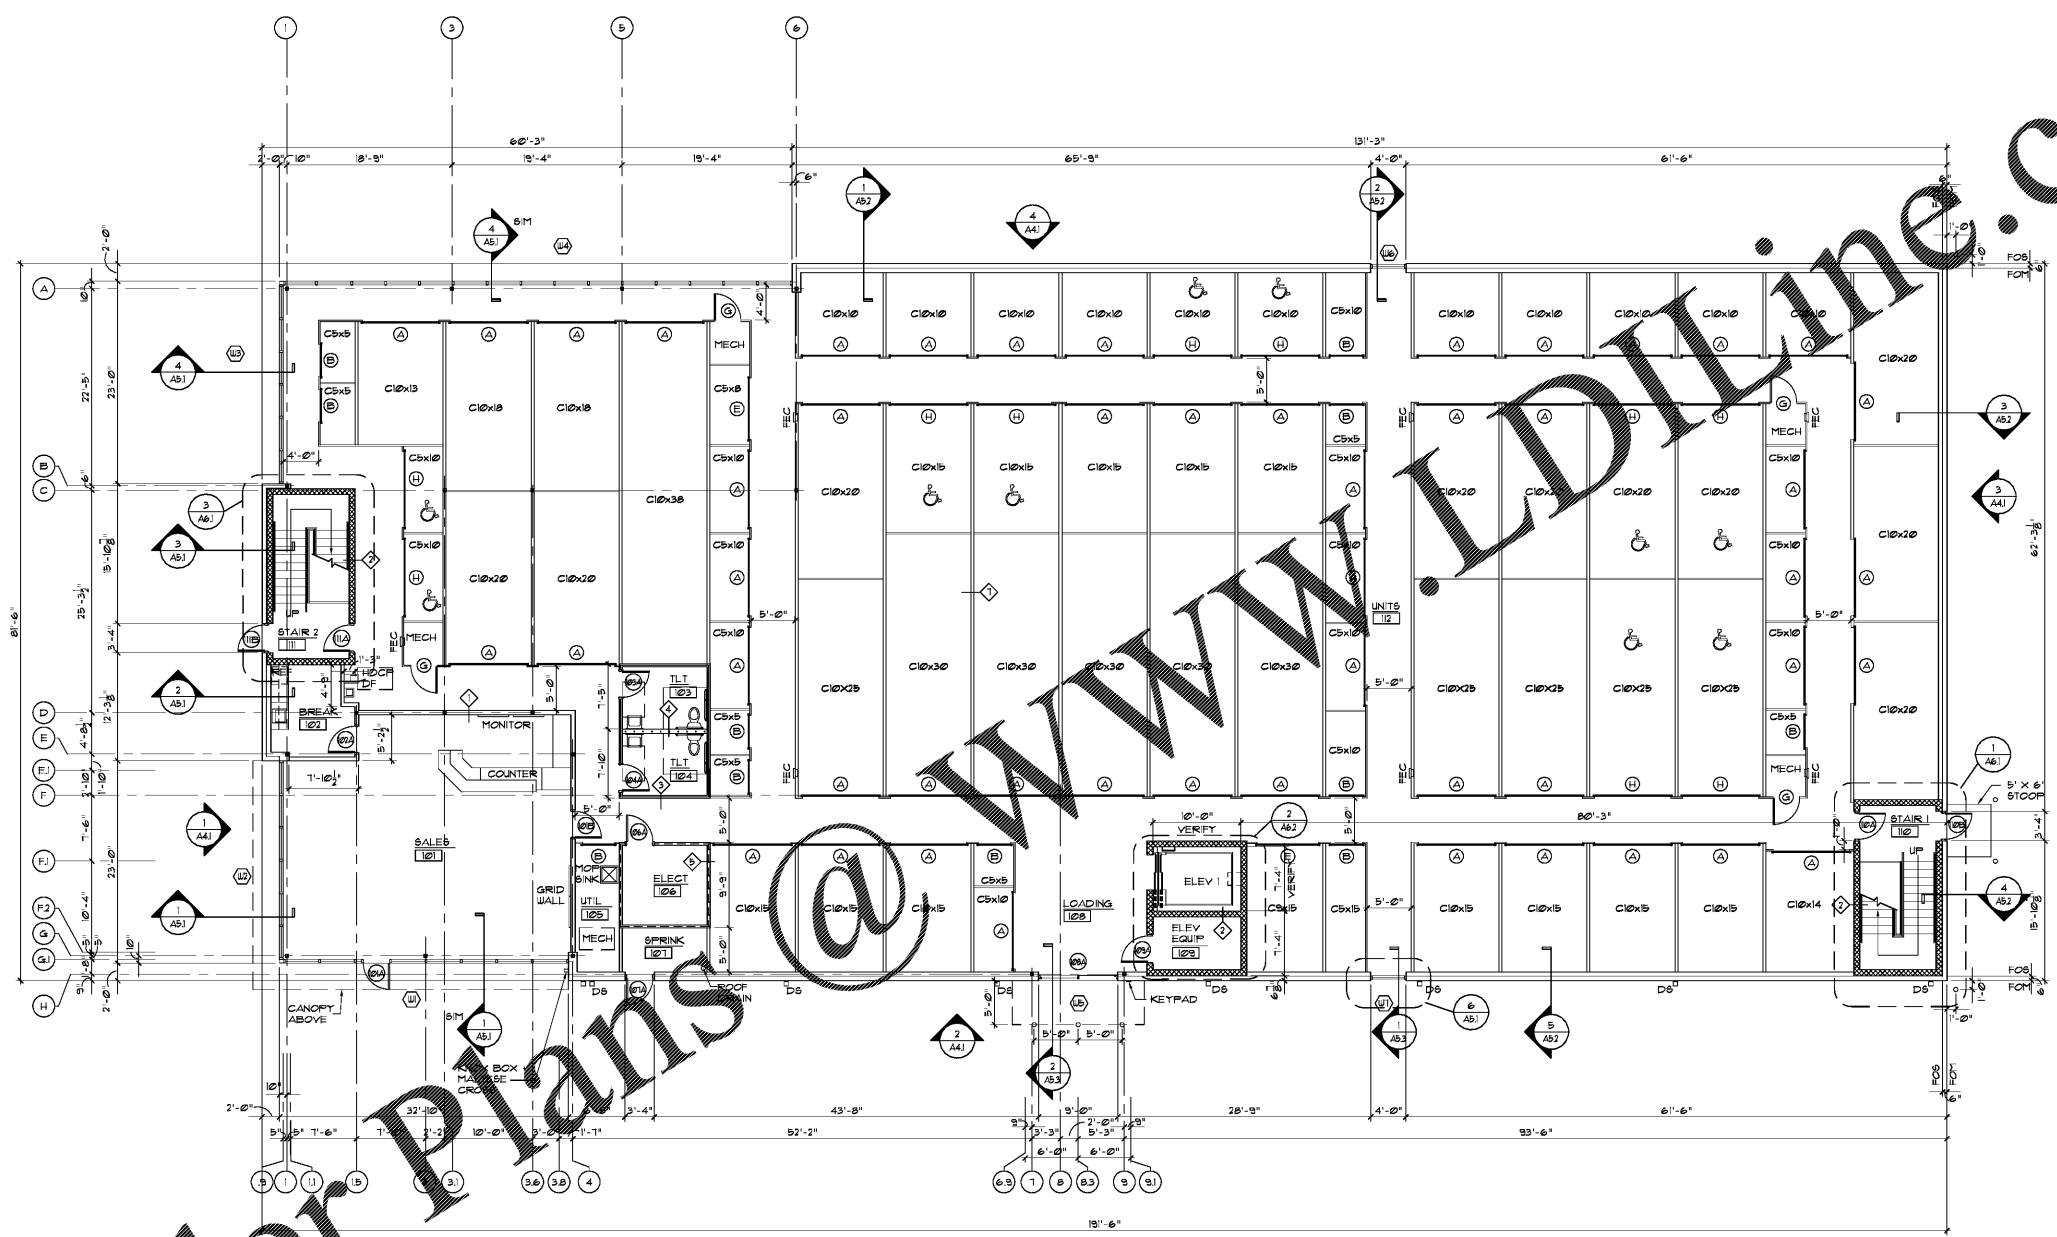

FIRST FLOOR PLAN
SCALE: 1/8"=1'-0"

Order Plans @ WWW.LDILINE.COM