


THESE DRAWINGS AND DESIGN ARE THE PROPERTY OF STANARD ARCHITECTURE, INC. AND SHALL NOT BE REPRODUCED, COPIED, OR TRANSMITTED IN ANY FORM OR BY ANY MEANS, ELECTRONIC OR MECHANICAL, WITHOUT THE WRITTEN PERMISSION OF STANARD ARCHITECTURE, INC. THESE DRAWINGS ARE PREPARED FOR USE ON THIS SPECIFIC PROJECT AND ARE NOT VALID FOR OTHER PROJECTS. ALL DIMENSIONS SHALL BE VERIFIED BY THE CONTRACTOR AND DISCREPANCIES BEFORE PROCEEDING WITH CONSTRUCTION. DO NOT SCALE DRAWINGS.


Life Storage #357
115 S. Arrowhead Dr.
Montgomery, AL 36117

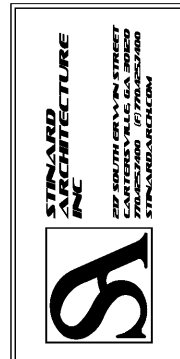

ISSUE FOR CONSTRUCTION REVISIONS:

PROJECT NUMBER: 201840
DATE: 4-8-19

SHEET NUMBER: A1.2

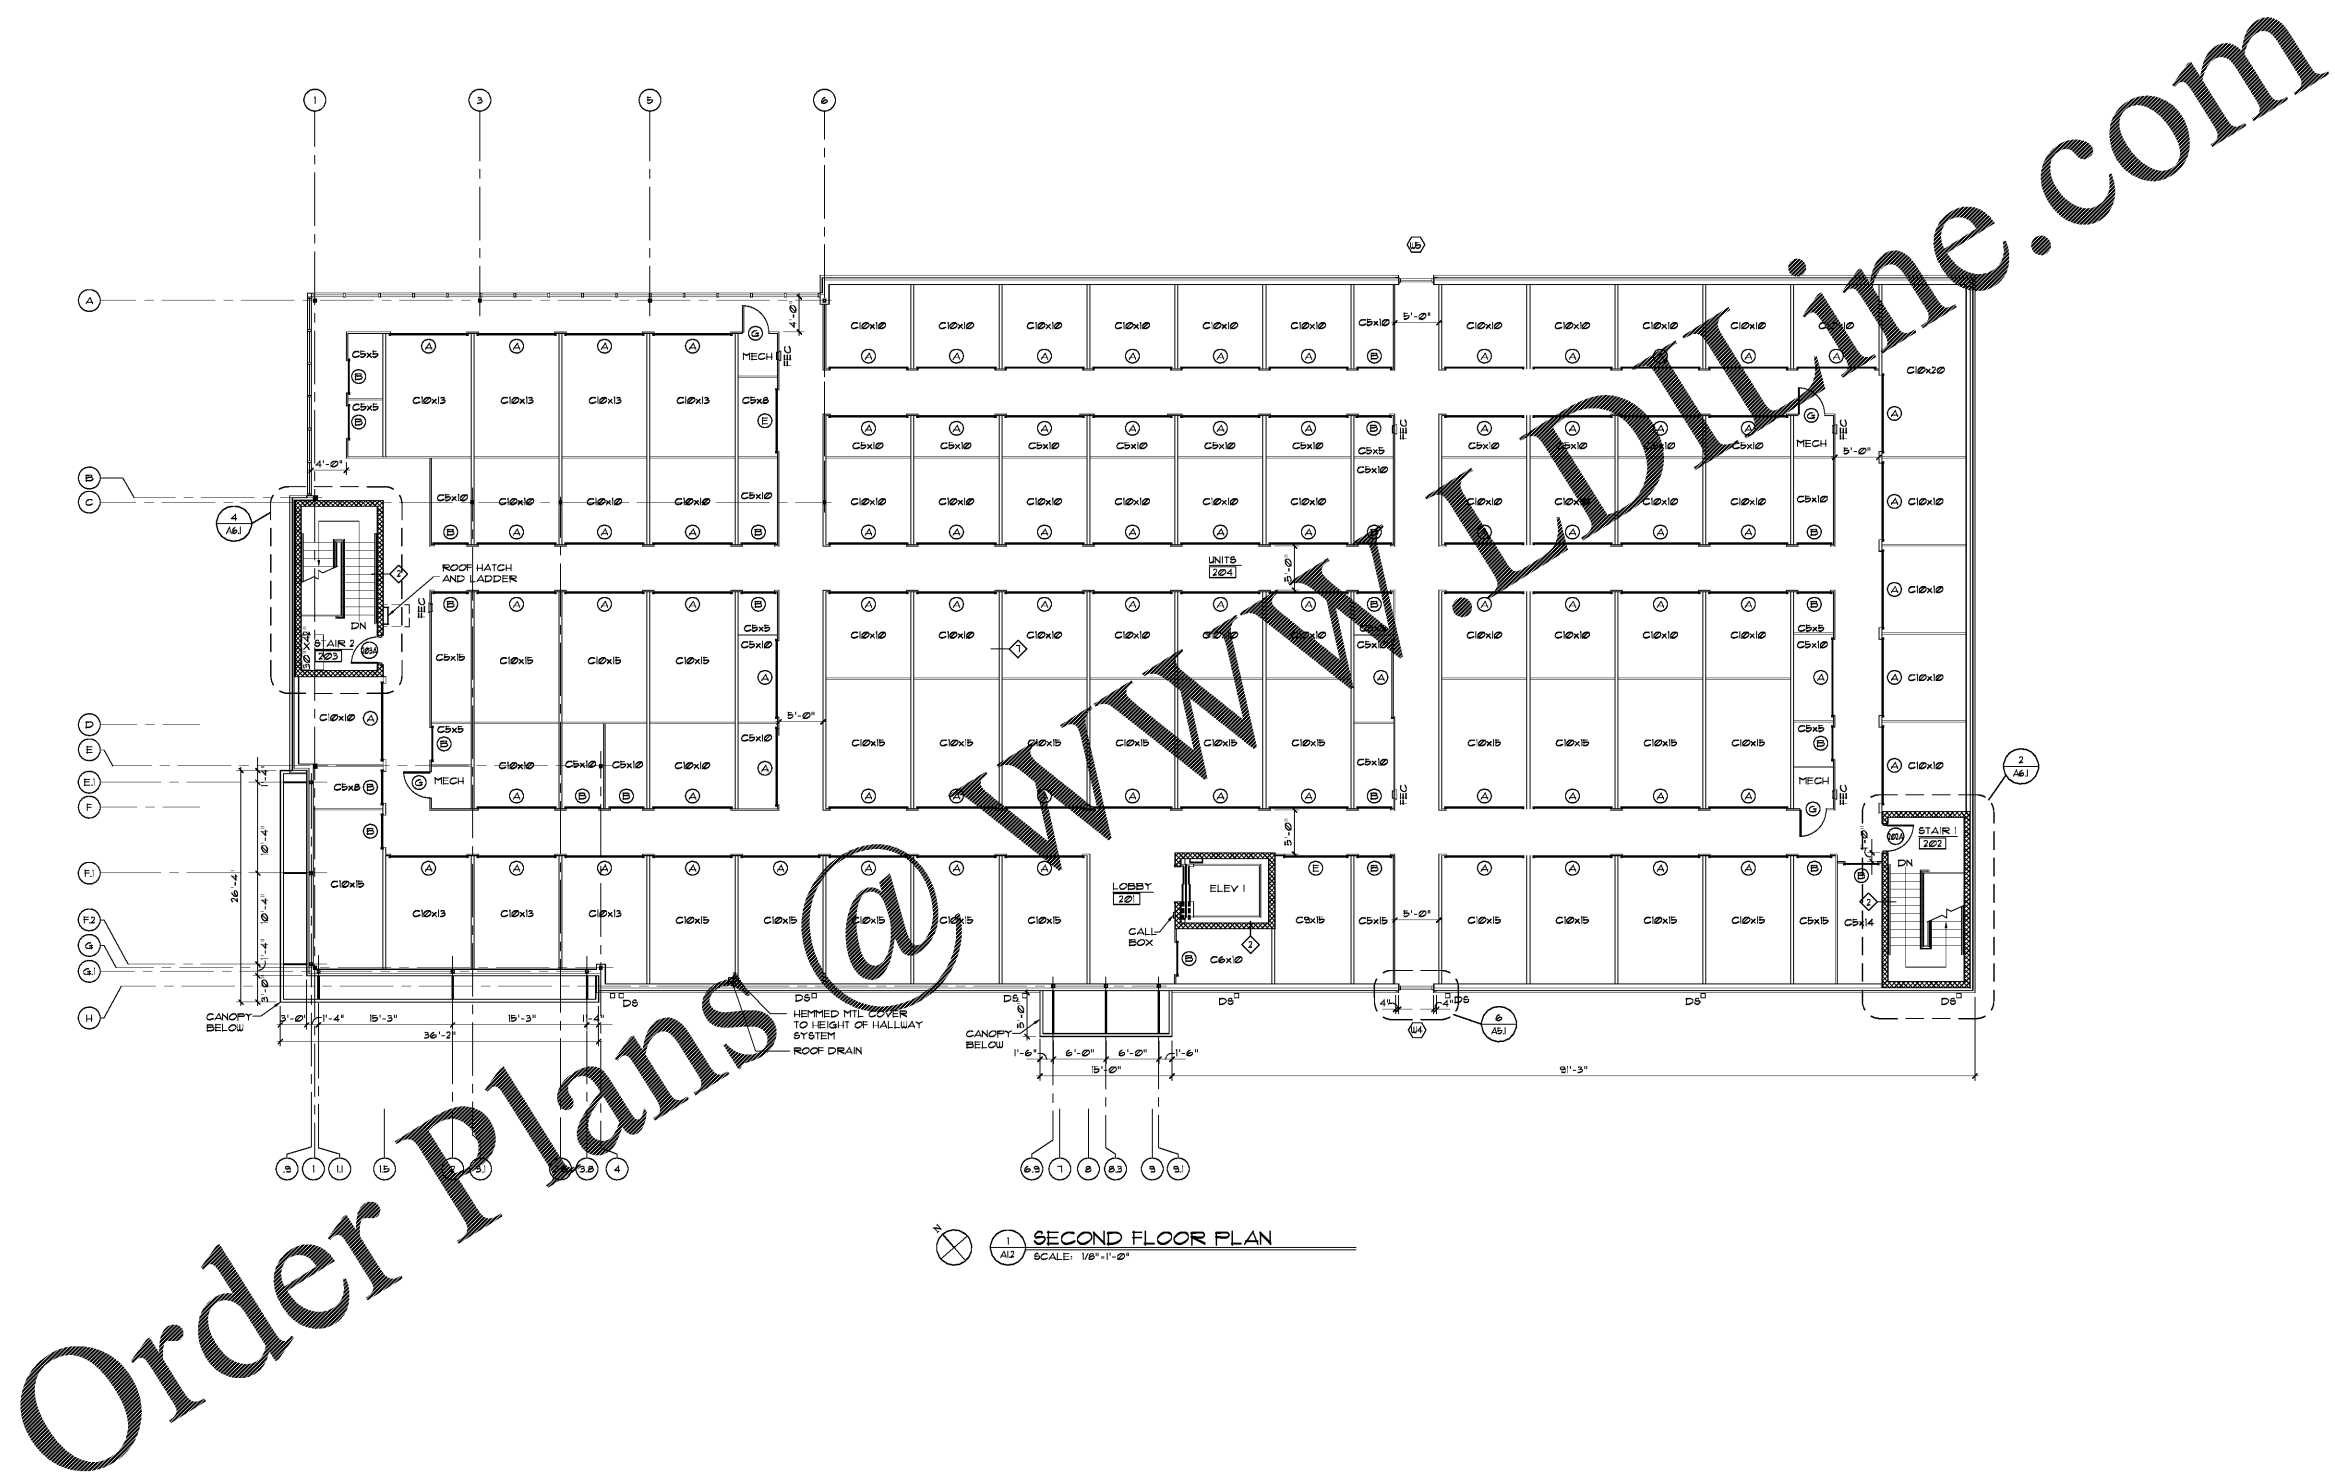

1 SECOND FLOOR PLAN
SCALE: 1/8" = 1'-0"