


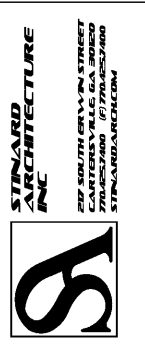

THESE DRAWINGS AND DESIGN ARE THE PROPERTY OF STANARD ARCHITECTURE, INC. AND SHALL NOT BE REPRODUCED OR COPIED IN ANY MANNER WITHOUT THE WRITTEN PERMISSION OF STANARD ARCHITECTURE, INC. ANY REUSE OF THESE DRAWINGS FOR ANY OTHER PROJECT WITHOUT THE WRITTEN PERMISSION OF STANARD ARCHITECTURE, INC. IS STRICTLY PROHIBITED. ALL DIMENSIONS SHALL BE AS SHOWN UNLESS OTHERWISE NOTED. THE CONTRACTOR SHALL VERIFY ALL DIMENSIONS AND CONDITIONS BEFORE PROCEEDING WITH CONSTRUCTION. SEE INSTRUCTIONS FOR MORE DETAILS.

Life Storage #357
115 S. Arrowhead Dr.
Montgomery, AL 36117




ISSUE FOR CONSTRUCTION REVISIONS:

PROJECT NUMBER
201840
DATE
4-8-19

SHEET NUMBER
A2.1

Order Plans @ WWW.DIline.com

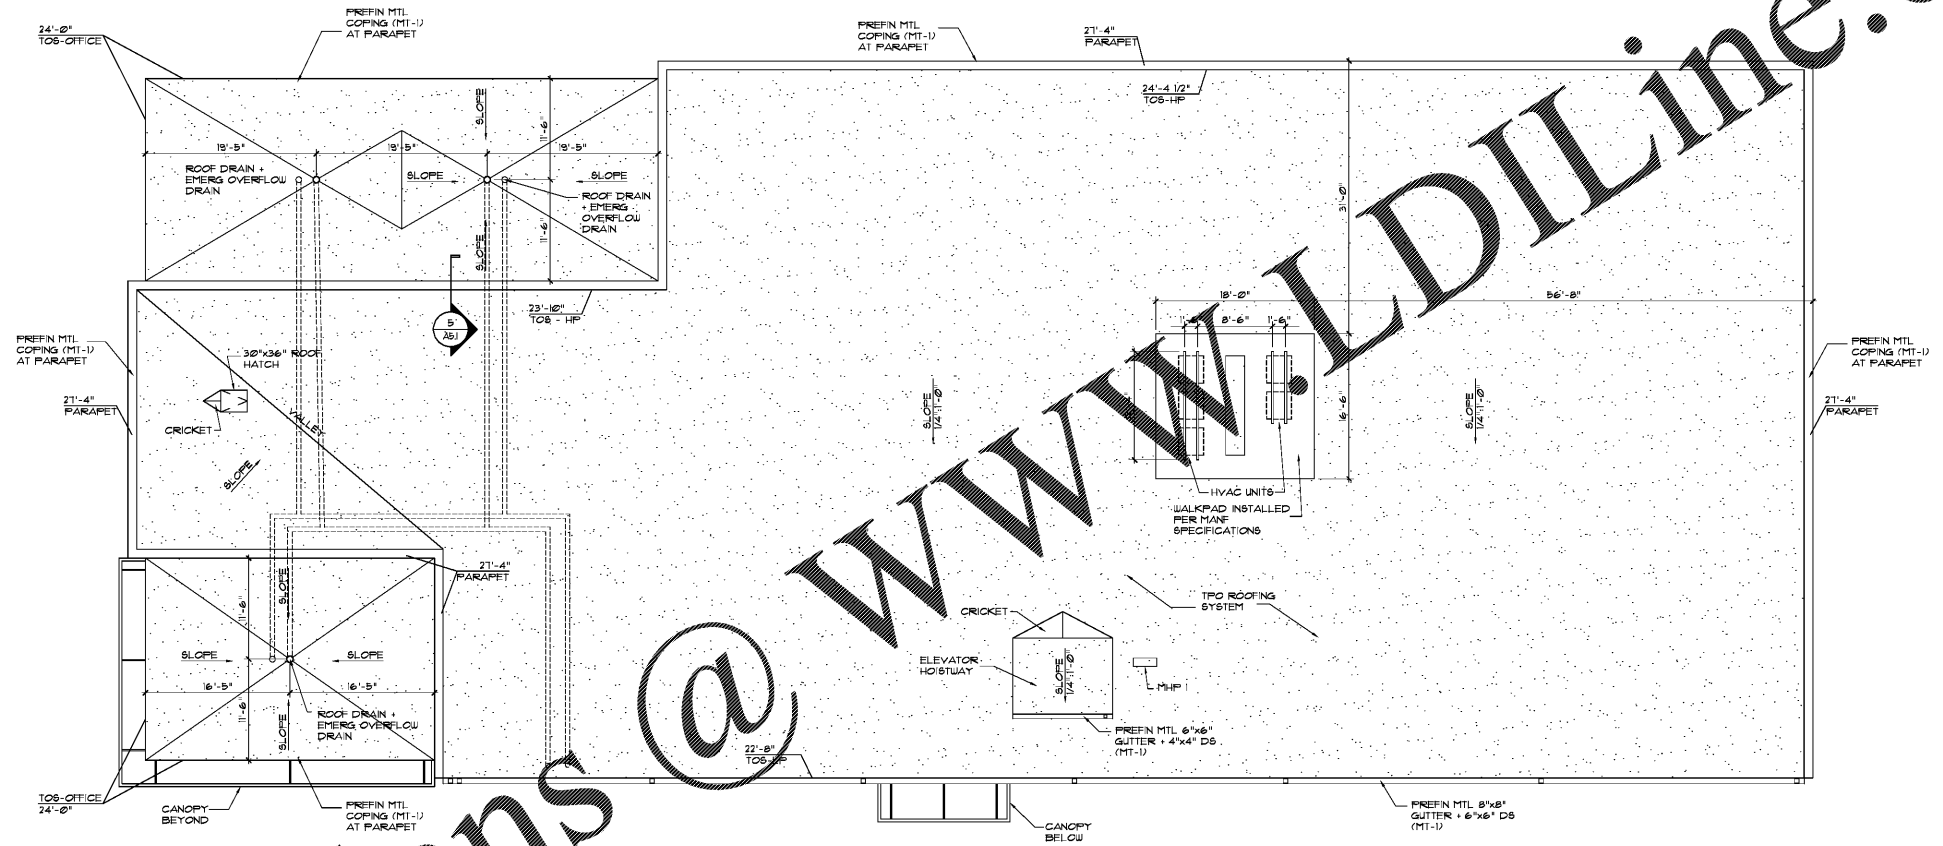

1 ROOF PLAN
SCALE: 1/8"=1'-0"

NOTES:
1. DESIGN ROOF STRUCTURE TO ACCOMMODATE FUTURE SOLAR PANELS WITH A DEAD LOAD OF 5 POUNDS PER SQUARE FOOT