

THESE DRAWINGS AND DESIGN ARE THE PROPERTY OF STANDARD ARCHITECTURE, INC. AND SHALL NOT BE REPRODUCED OR TRANSMITTED IN ANY FORM OR BY ANY MEANS, ELECTRONIC OR MECHANICAL, INCLUDING PHOTOCOPYING, RECORDING, OR BY ANY INFORMATION STORAGE AND RETRIEVAL SYSTEM, WITHOUT THE WRITTEN PERMISSION OF STANDARD ARCHITECTURE, INC. THESE DRAWINGS ARE NOT TO BE USED FOR CONSTRUCTION OF ANY PROJECT WITHOUT THE WRITTEN PERMISSION OF STANDARD ARCHITECTURE, INC. THE CONTRACTOR SHALL BE RESPONSIBLE FOR VERIFYING ALL DIMENSIONS AND CONDITIONS OF THE PROJECT BEFORE PROCEEDING WITH CONSTRUCTION. DO NOT SCALE DRAWINGS.


Life Storage #357
115 S. Arrowhead Dr.
Montgomery, AL 36117




ISSUE FOR CONSTRUCTION REVISIONS:

PROJECT NUMBER 201840
DATE 4-8-19


SHEET NUMBER A5.1

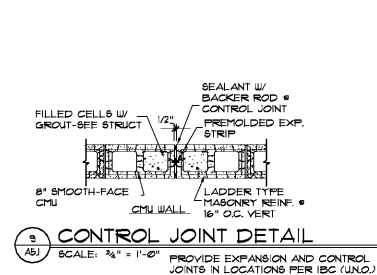


9 CONTROL JOINT DETAIL
SCALE: 3/4"=1'-0"

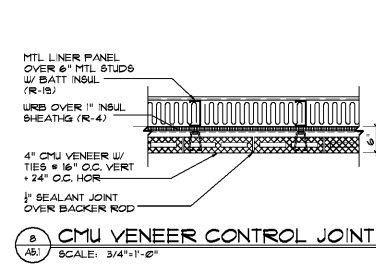


8 CMU VENEER CONTROL JOINT
SCALE: 3/4"=1'-0"

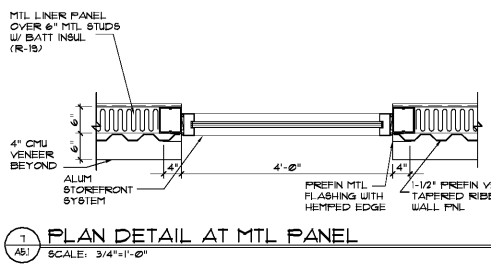


7 PLAN DETAIL AT MTL PANEL
SCALE: 3/4"=1'-0"

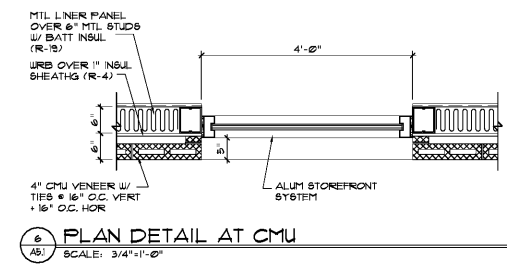


6 PLAN DETAIL AT CMU
SCALE: 3/4"=1'-0"

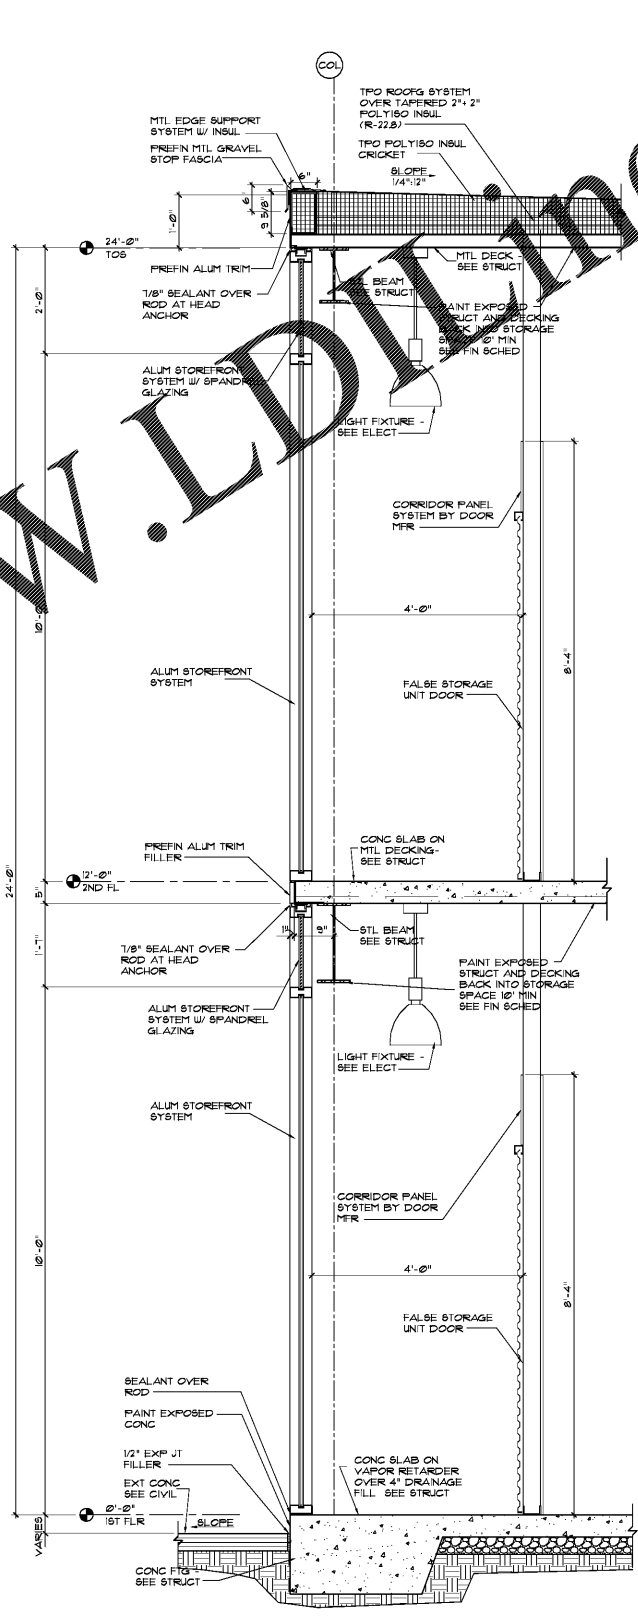


4 WALL SECTION
SCALE: 3/4"=1'-0"

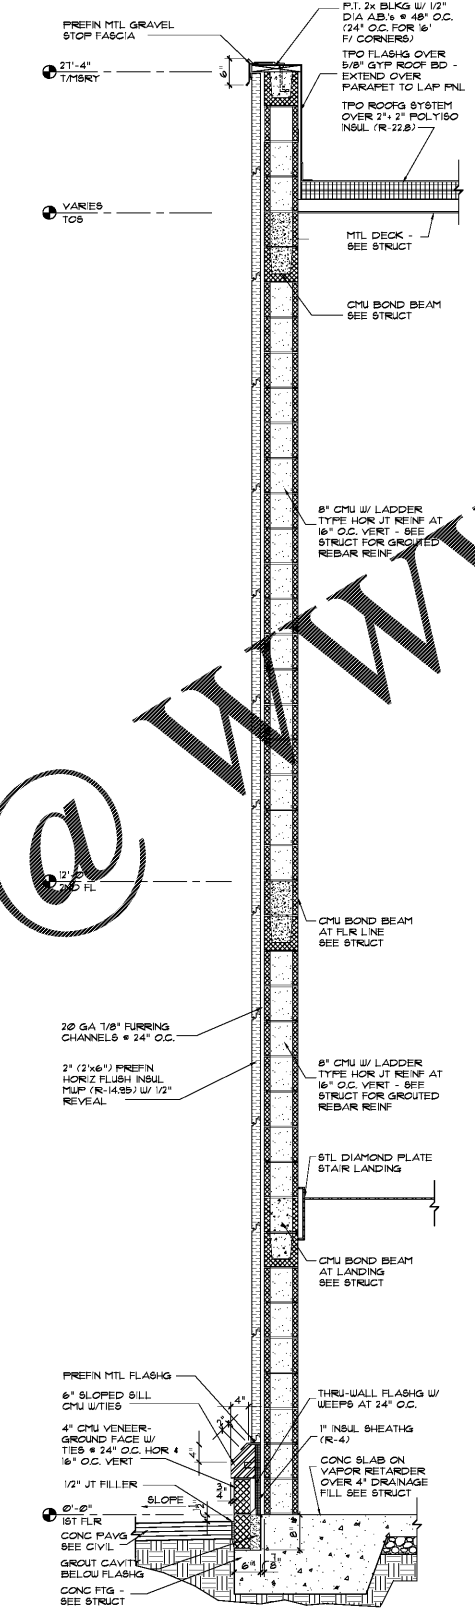

3 WALL SECTION
SCALE: 3/4"=1'-0"

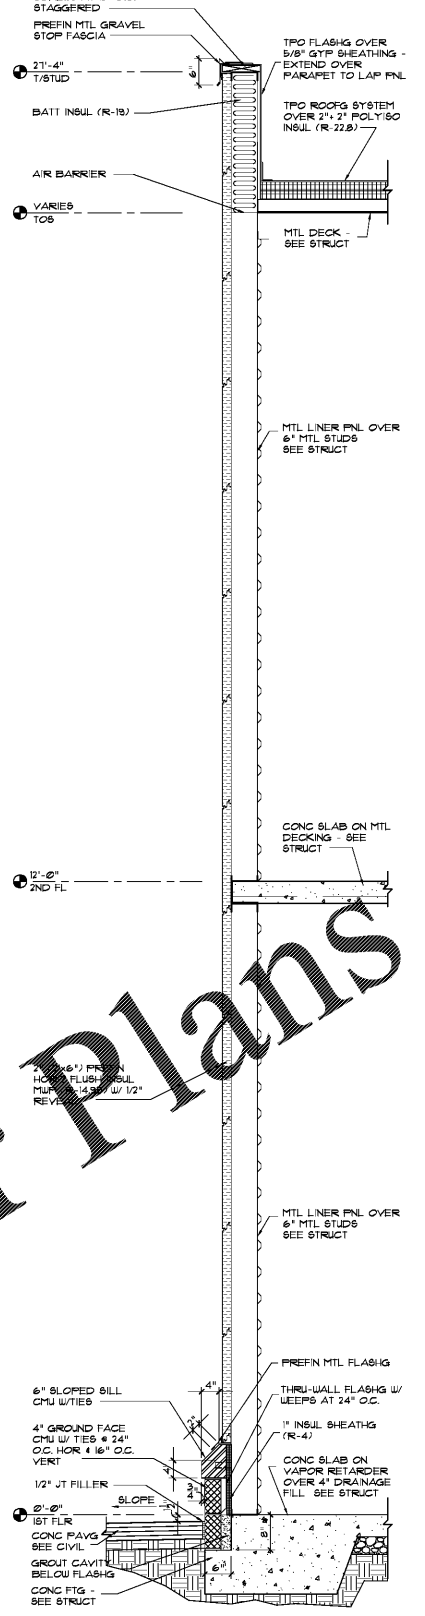

2 WALL SECTION
SCALE: 3/4"=1'-0"

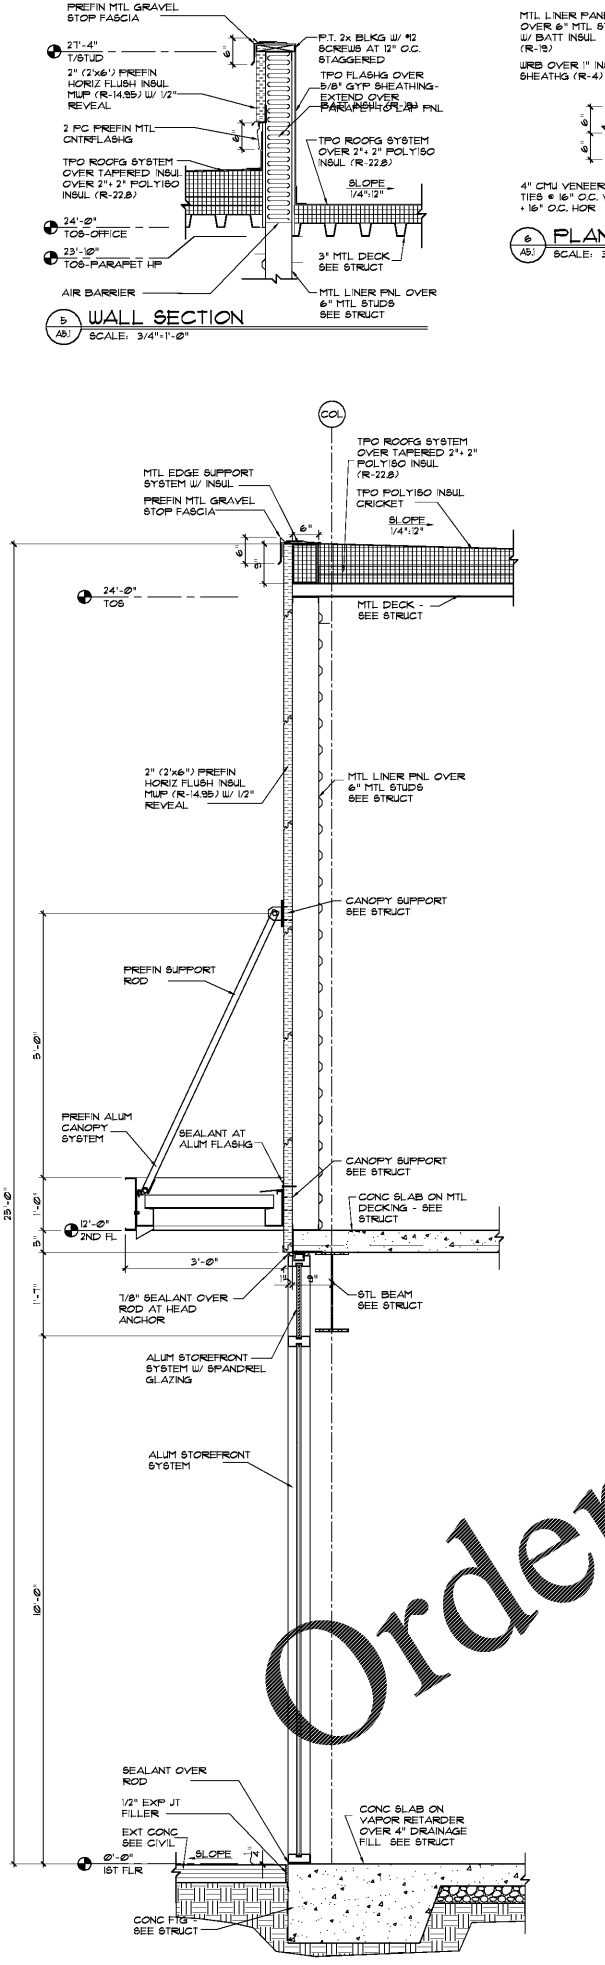

1 WALL SECTION
SCALE: 3/4"=1'-0"

Order Plans @ WWW.LDWLINE.COM