


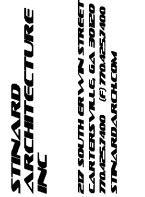

THESE DRAWINGS AND DESIGN ARE THE PROPERTY OF STANARD ARCHITECTURE, INC. AND SHALL NOT BE REPRODUCED OR COPIED IN ANY MANNER WITHOUT THE WRITTEN PERMISSION OF STANARD ARCHITECTURE, INC. THESE DRAWINGS ARE NOT TO BE USED FOR ANY OTHER PROJECT WITHOUT THE WRITTEN PERMISSION OF STANARD ARCHITECTURE, INC. ALL DIMENSIONS MUST BE VERIFIED BY THE CONTRACTOR AND DISCREPANCIES BEFORE PROCEEDING WITH CONSTRUCTION. DO NOT SCALE DRAWINGS.

Life Storage #357

115 S. Arrowhead Dr.  
Montgomery, AL 36117




ISSUE FOR CONSTRUCTION REVISIONS:


PROJECT NUMBER: 201840  
DATE: 4-8-19

SHEET NUMBER


A5.2

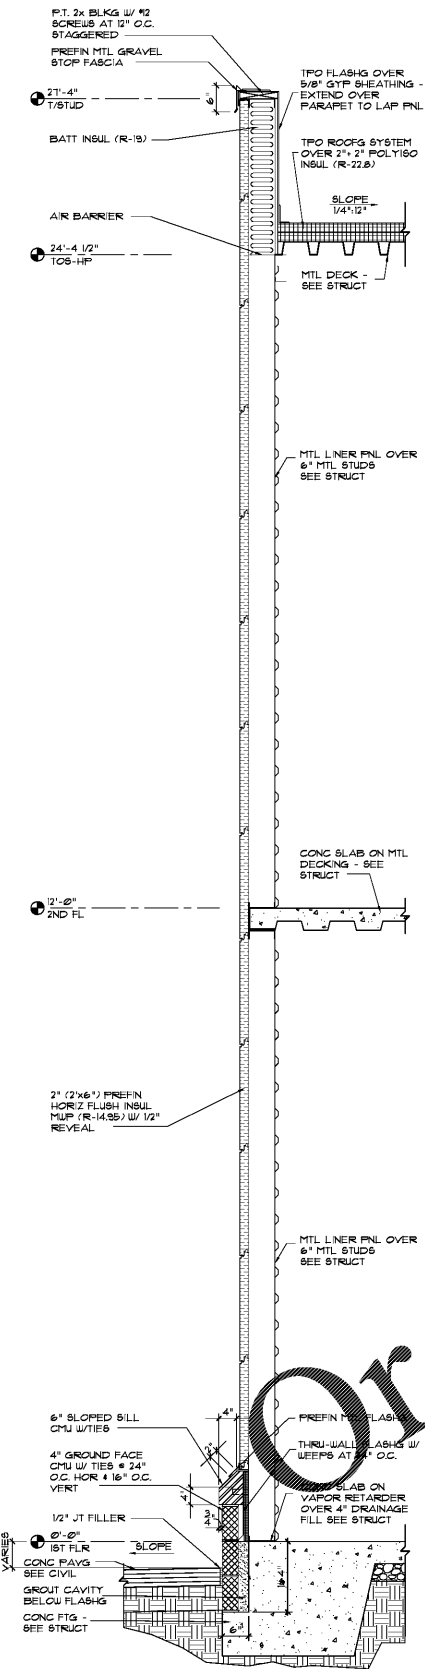


1 WALL SECTION  
SCALE: 3/4"=1'-0"

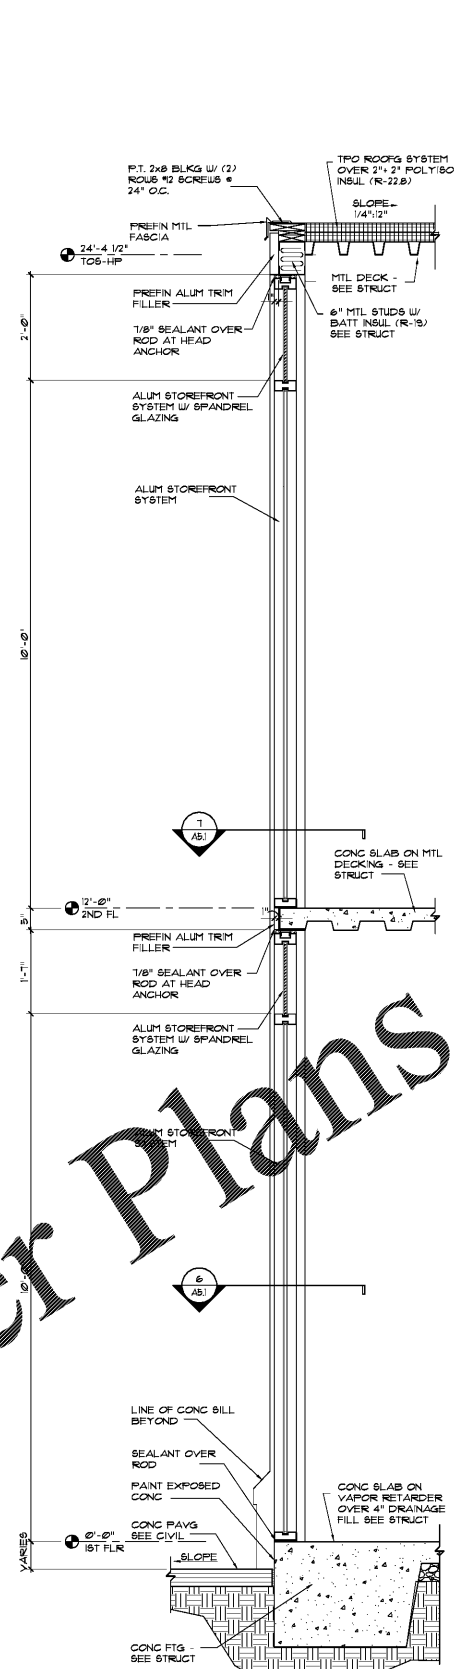


2 WALL SECTION  
SCALE: 3/4"=1'-0"

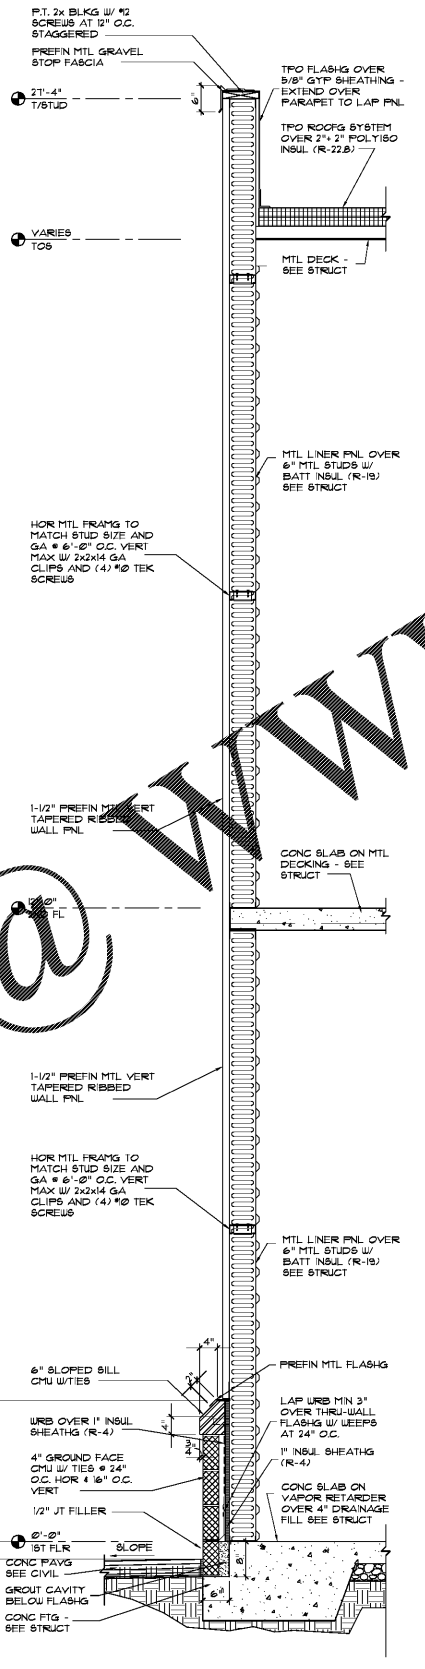

3 WALL SECTION  
SCALE: 3/4"=1'-0"

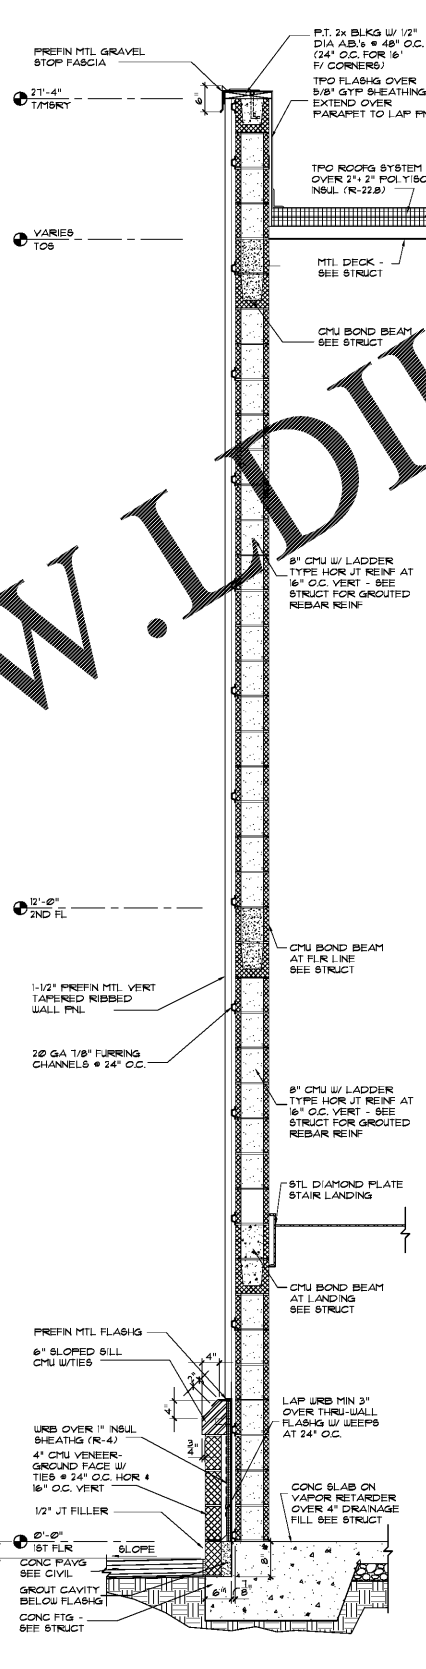


4 WALL SECTION  
SCALE: 3/4"=1'-0"

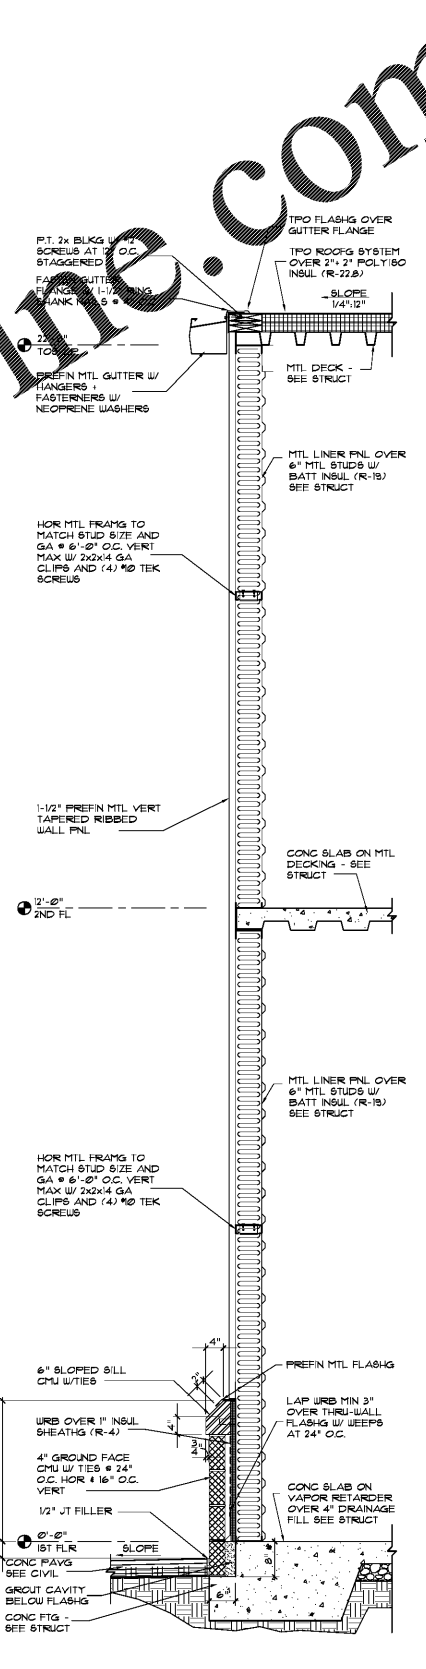

5 WALL SECTION  
SCALE: 3/4"=1'-0"

Order Plans

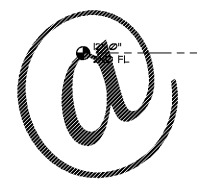

www.IDIline.com