



THESE DRAWINGS AND DESIGN ARE THE PROPERTY OF STANDARD ARCHITECTURE, INC. AND SHALL NOT BE REPRODUCED OR TRANSMITTED IN ANY FORM OR BY ANY MEANS, ELECTRONIC OR MECHANICAL, WITHOUT THE WRITTEN PERMISSION OF STANDARD ARCHITECTURE, INC. THESE DRAWINGS ARE NOT TO BE USED FOR CONSTRUCTION WITHOUT THE WRITTEN PERMISSION OF STANDARD ARCHITECTURE, INC. THE ALL DIMENSIONS MUST BE VERIFIED BY THE CONTRACTOR AND DISCREPANCIES BEFORE PROCEEDING WITH CONSTRUCTION. DO NOT SCALE DRAWINGS.

Life Storage #357
115 S. Arrowhead Dr.
Montgomery, AL 36117




ISSUE FOR CONSTRUCTION REVISIONS:


PROJECT NUMBER: 201840
DATE: 4-8-19

SHEET NUMBER


A5.3

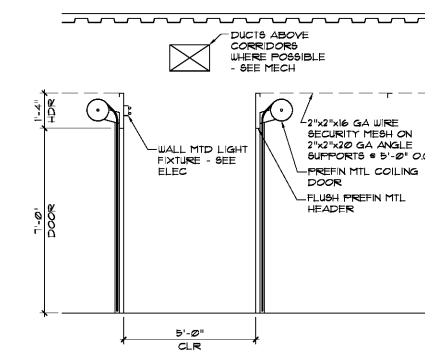


3 TYPICAL CORRIDOR SECTION
SCALE: 3/4" = 1'-0"

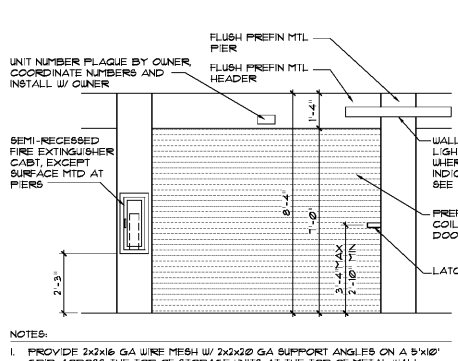


4 TYPICAL INTERIOR STORAGE UNIT
SCALE: 3/4" = 1'-0"

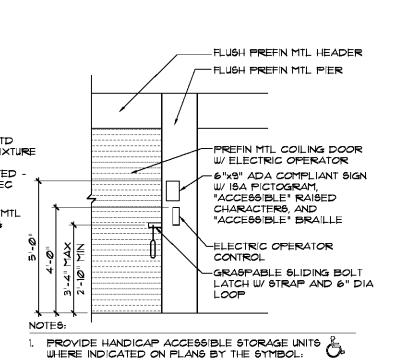


5 HANDICAP ACCESSIBLE UNIT
SCALE: 3/4" = 1'-0"

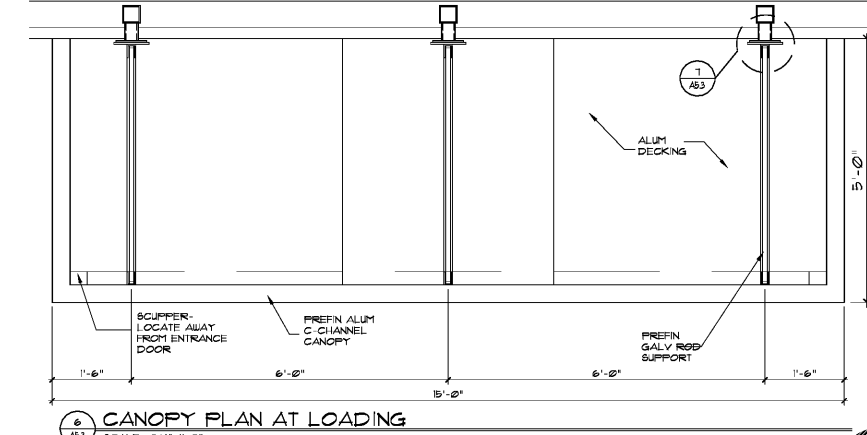


6 CANOPY PLAN AT LOADING
SCALE: 3/4" = 1'-0"

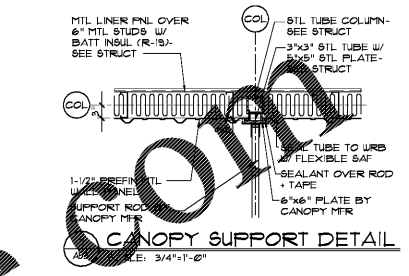


7 CANOPY SUPPORT DETAIL
SCALE: 3/4" = 1'-0"

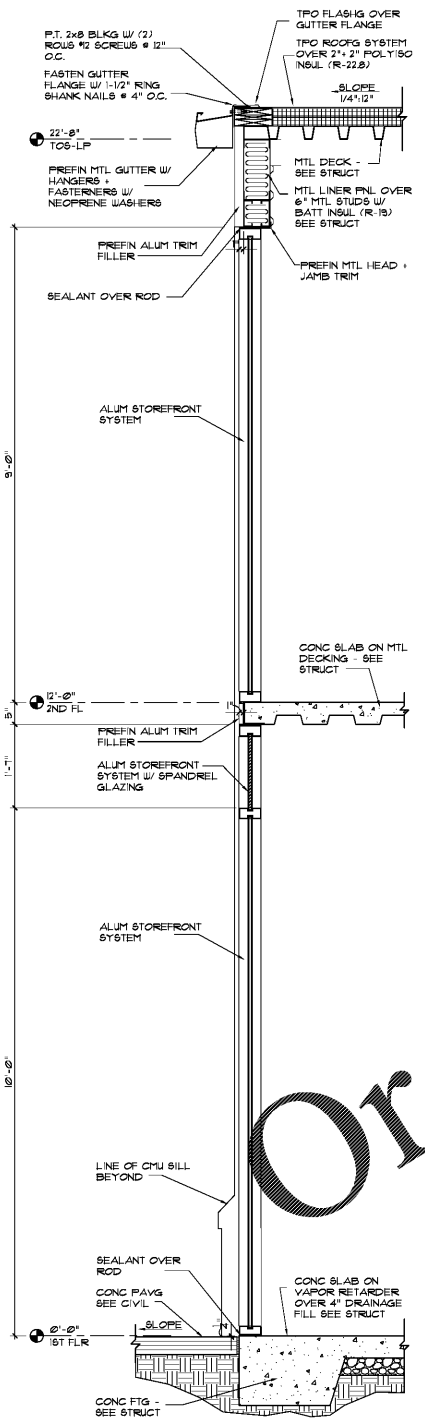


1 WALL SECTION
SCALE: 3/4" = 1'-0"

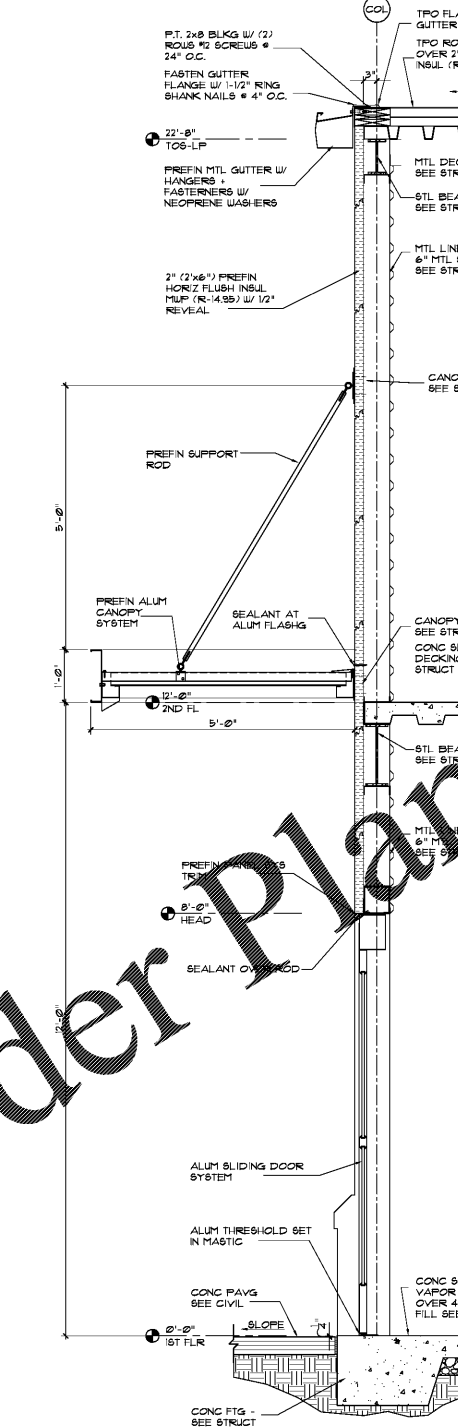


2 WALL SECTION
SCALE: 3/4" = 1'-0"

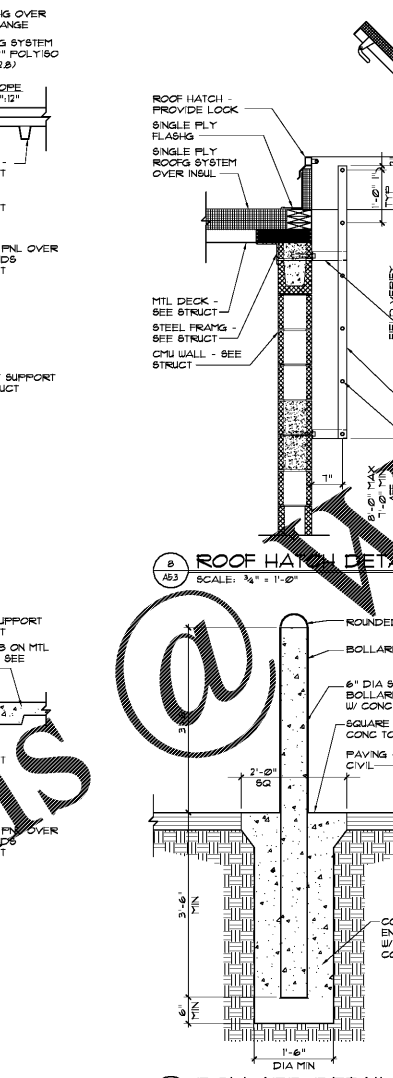

8 BOLLARD DETAIL
SCALE: 3/4" = 1'-0"

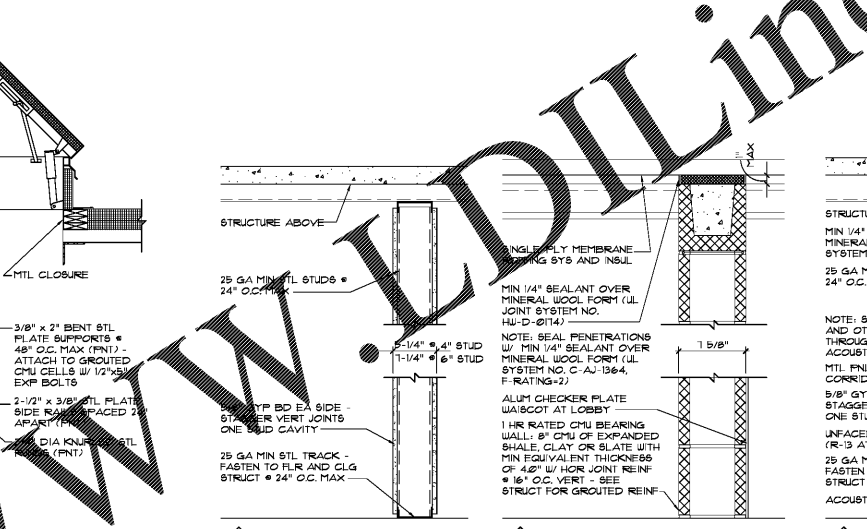

9 BOLLARD DETAIL
SCALE: 3/4" = 1'-0"

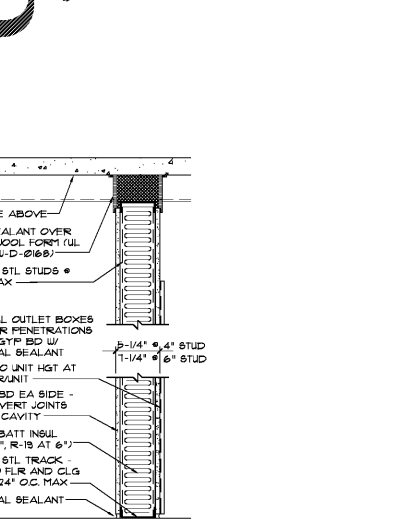

10 PARTITION TYPES
SCALE: 1-1/2" = 1'-0"

Order Plans @

WWW.DIline.com