

Order Plans @ www.LDILine.com


GENERAL NOTES

A. DRAWINGS ARE DIAGRAMMATIC ONLY; FINAL EQUIPMENT LOCATIONS SHALL BE DETERMINED IN THE FIELD. MAINTAIN MINIMUM 1'0" SEPARATION BETWEEN EQUIPMENT AND ROOF'S EDGE.



THESE DRAWINGS AND DESIGNS ARE THE PROPERTY OF PROFICIENT ENGINEERING, INC. AND SHALL NOT BE REPRODUCED, COPIED, OR TRANSMITTED IN ANY FORM OR BY ANY MEANS, ELECTRONIC OR MECHANICAL, WITHOUT THE WRITTEN PERMISSION OF PROFICIENT ENGINEERING, INC. THESE DRAWINGS AND DESIGNS ARE NOT TO BE USED FOR ANY OTHER PROJECT OR DATE AND ARE NOT SUITABLE FOR USE AS SUCH. ALL DIMENSIONS MUST BE VERIFIED BY THE CONTRACTOR AND DISCREPANCIES BEFORE PROCEEDING WITH CONSTRUCTION. DO NOT SCALE DRAWINGS.


Life Storage #357
 115 S. Arrowhead Dr.
 Montgomery, AL 36117

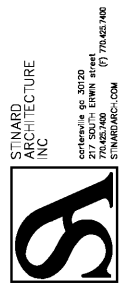

ISSUE FOR CONSTRUCTION REVISIONS:

PROJECT NUMBER
 201841
 DATE
 4-8-2019

SHEET NUMBER
M1.3

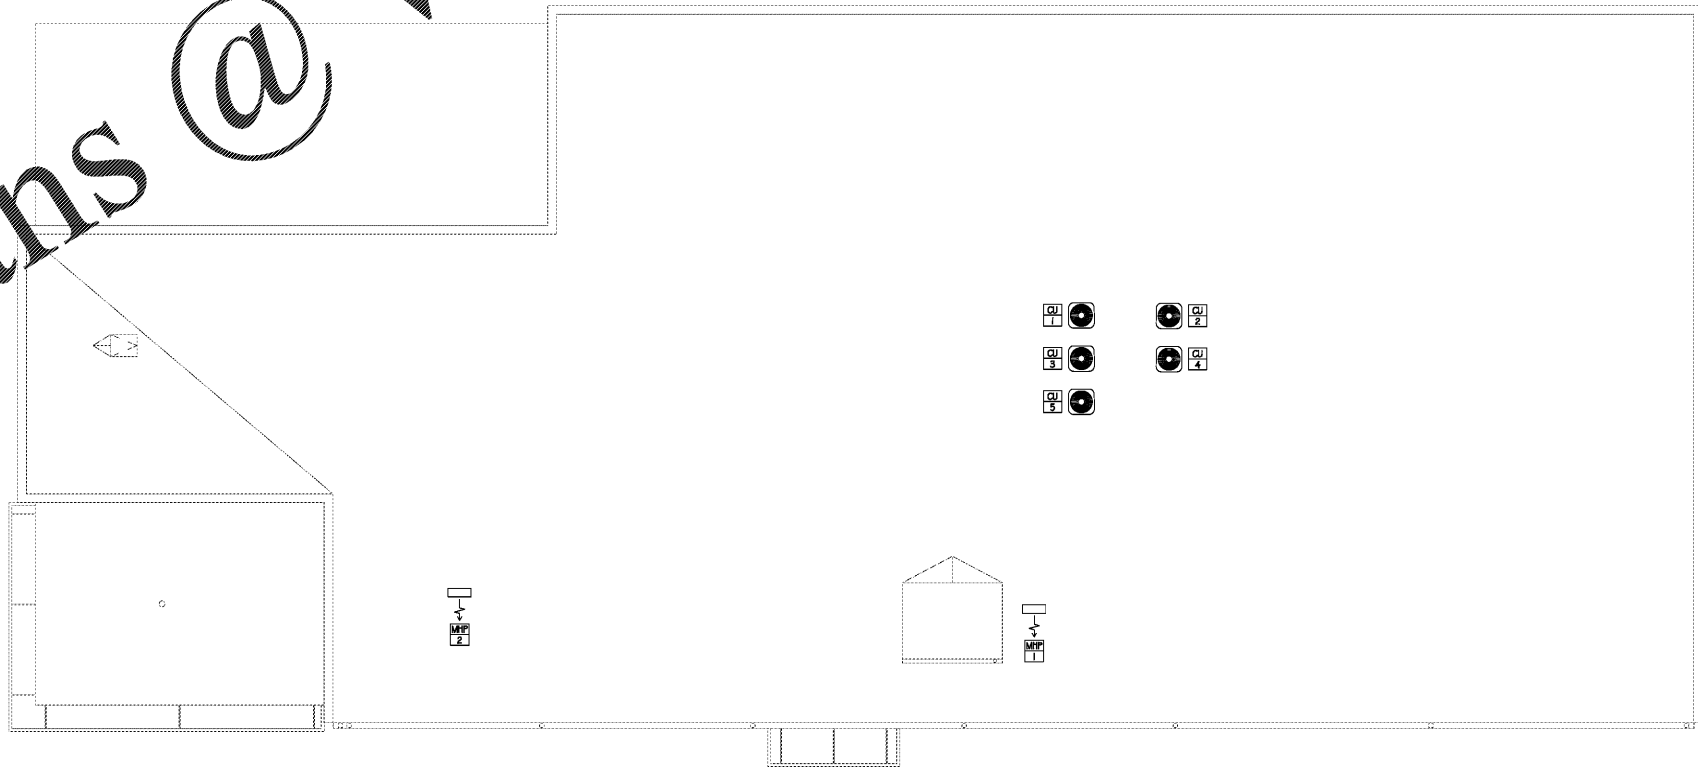

1 ROOF FLOOR PLAN
 M1.3 SCALE: 1/8"=1'-0"