



Order Plans @

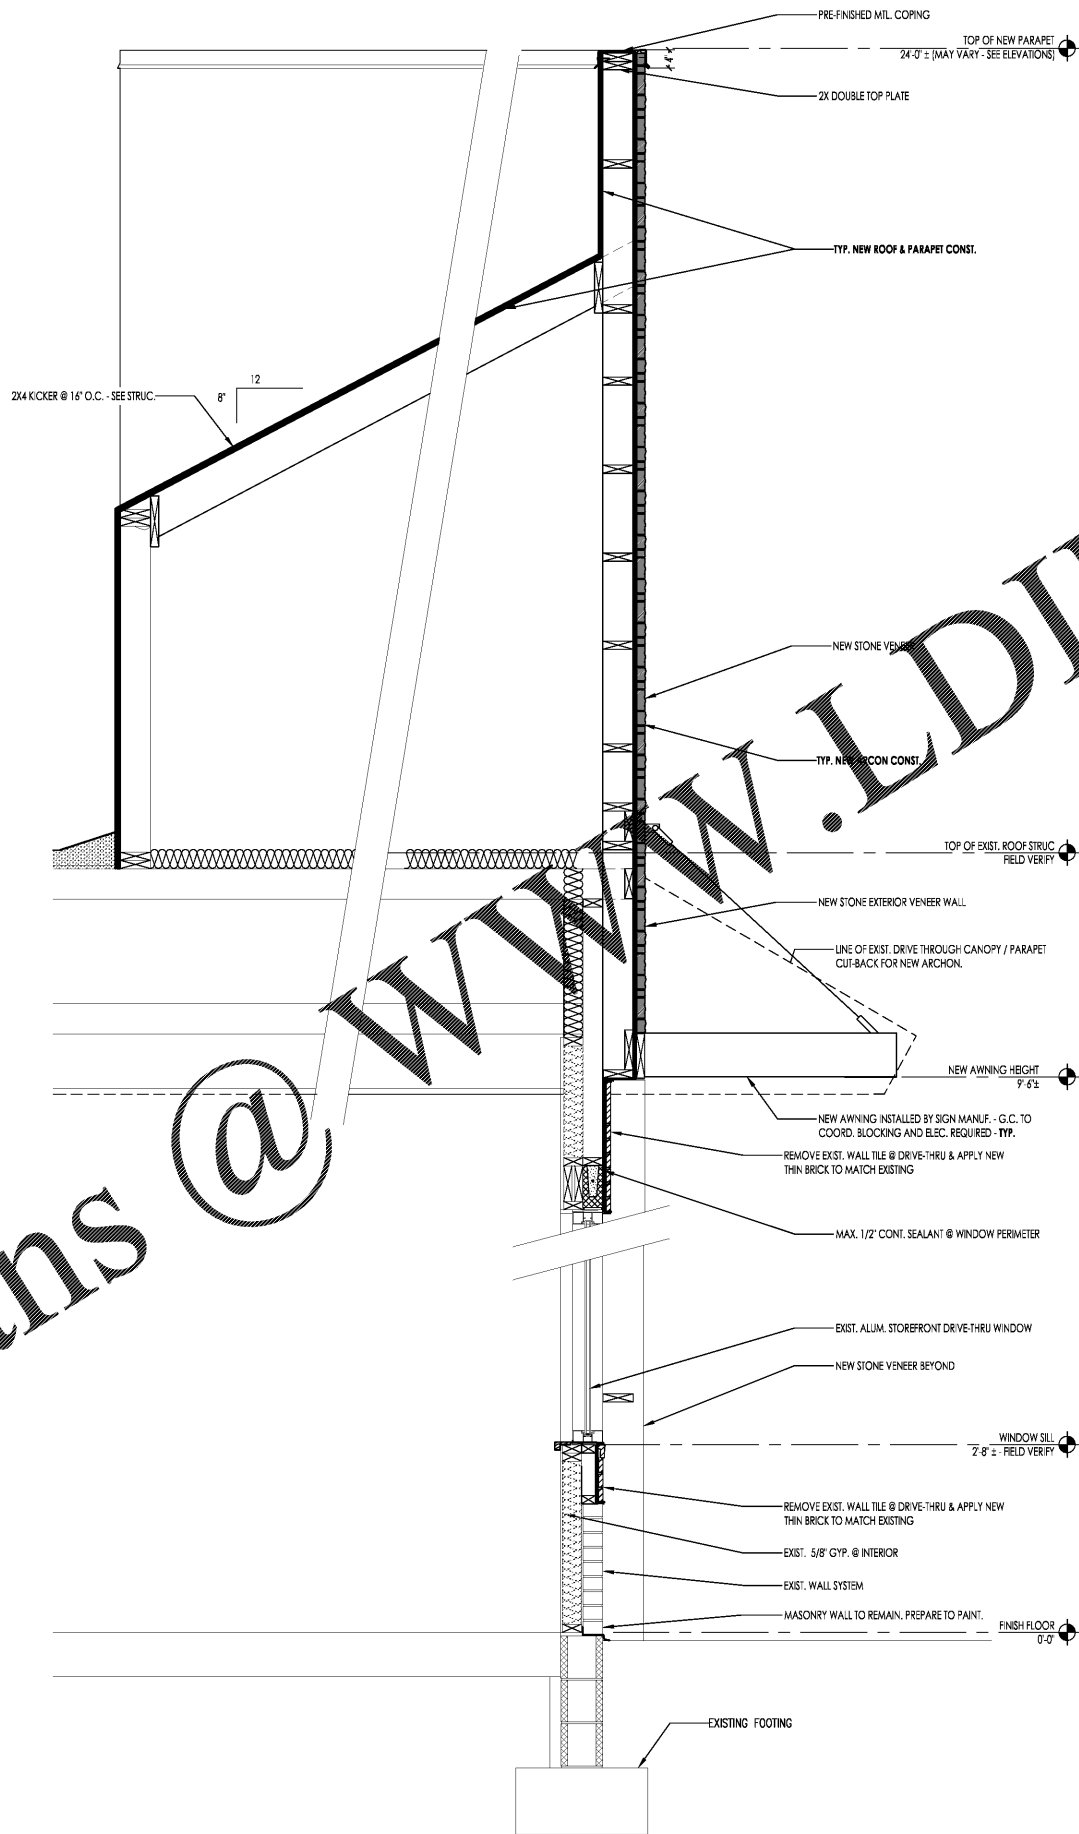

2 WALL SECTION @ ENTRANCE  
A5.2 SCALE: 3/4" = 1'-0"

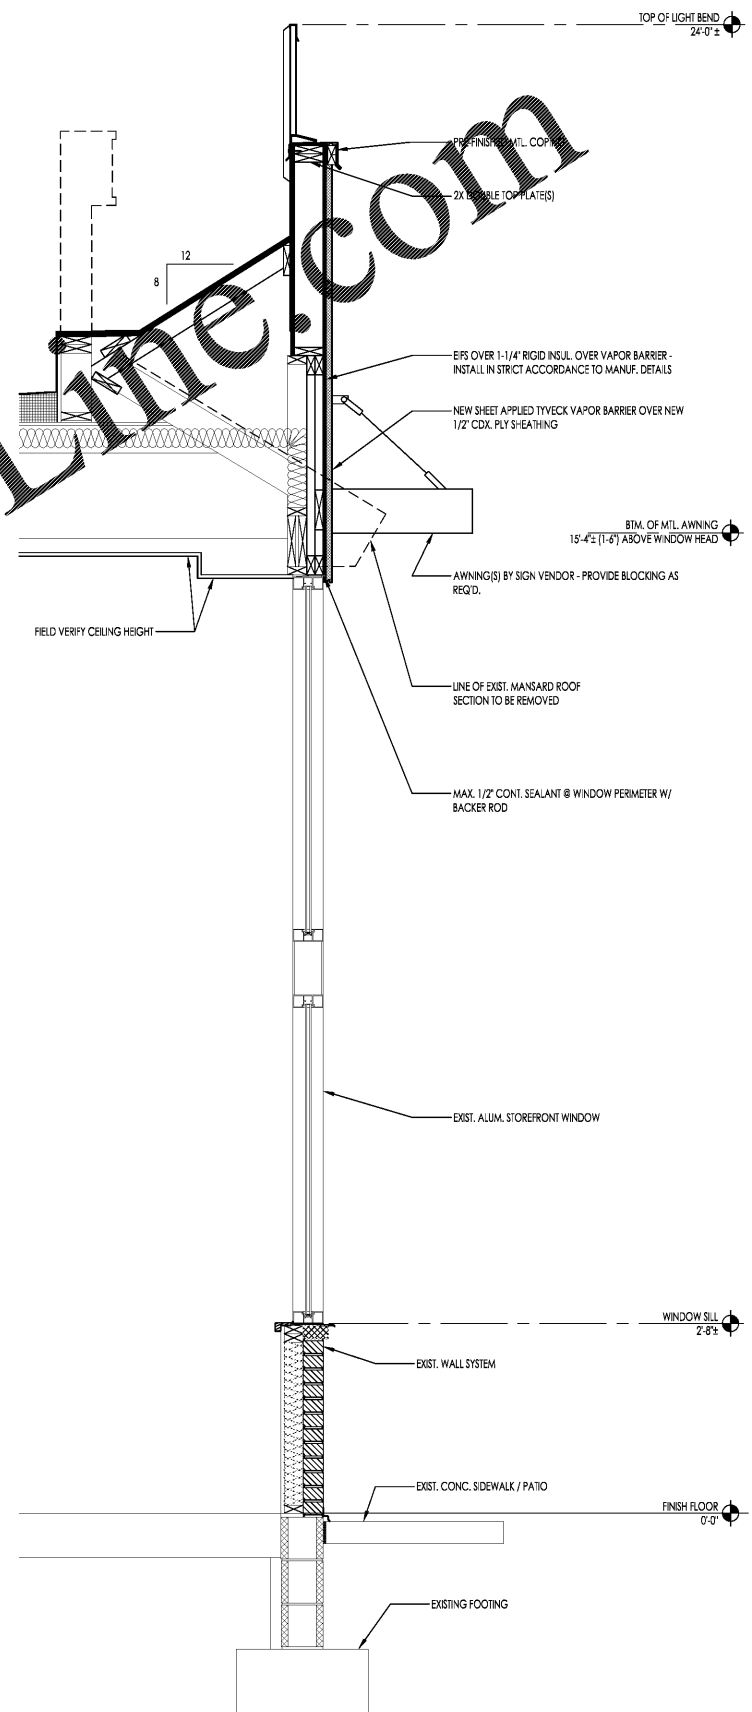

1 WALL SECTION @ FRONT/SIDE ELEVATION  
A5.2 SCALE: 3/4" = 1'-0"


NO.	DATE	DESCRIPTION	CHECKED BY: MRW. BH	DATE: 09/25/2018
01				
02				
03				
04				
05				
06				
07				



**PREMIER KINGS, INC.**  
5529 CARMICHAEL RD  
MONTGOMERY, AL 36117  
PHONE: (334) 312-0849

2126 Morris Avenue  
Montgomery, AL 36103  
Phone: (205) 322-1251  
Fax: (205) 322-1778  
email: info@hphaha.com  
www.hphaha.com

**James M. Huxester**  
architect AIA  
architecture • planning • interior design

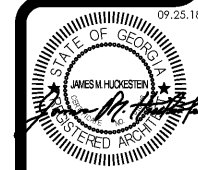

PROJECT #18024-21  
IMAGE 20/20 - JULY 2012 STANDARDS  
BURGER KING  
3580 CENTERVILLE HWY.  
SNELLVILLE, GA 30039

WALL SECTIONS  
A5.2