




1 FRONT WALL SECTION
A6.1 3/4" x 1'-0"

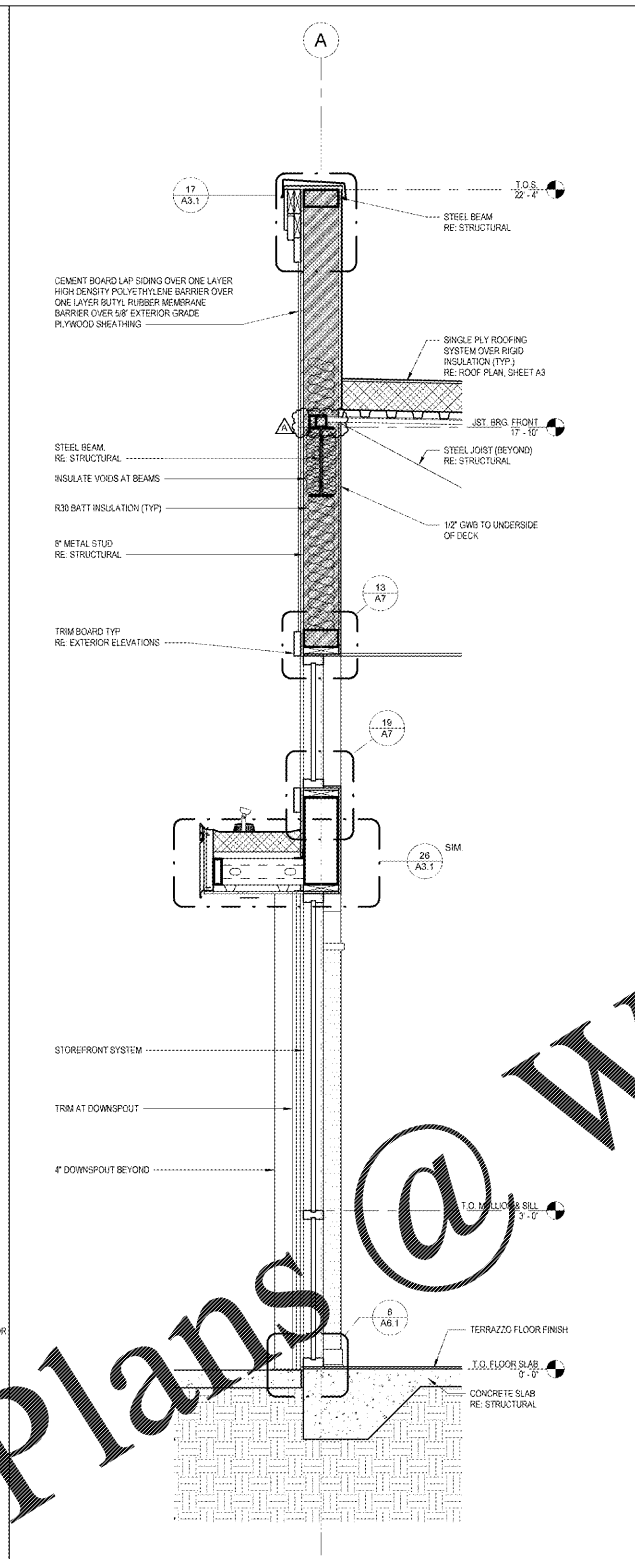


2 FRONT WALL SECTION
A6.1 3/4" x 1'-0"

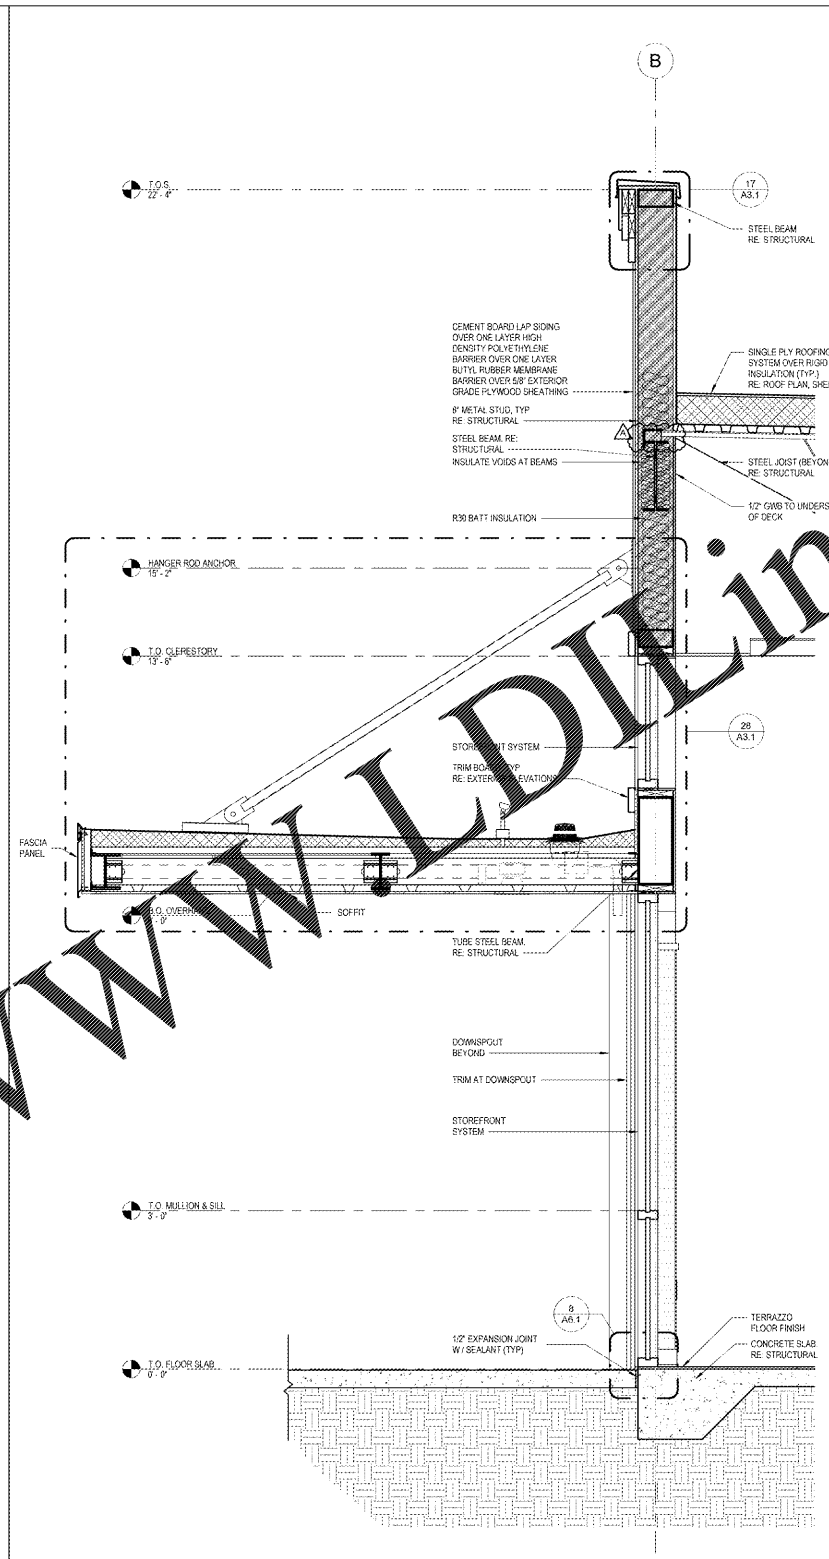


3 FRONT WALL SECTION
A6.1 3/4" x 1'-0"

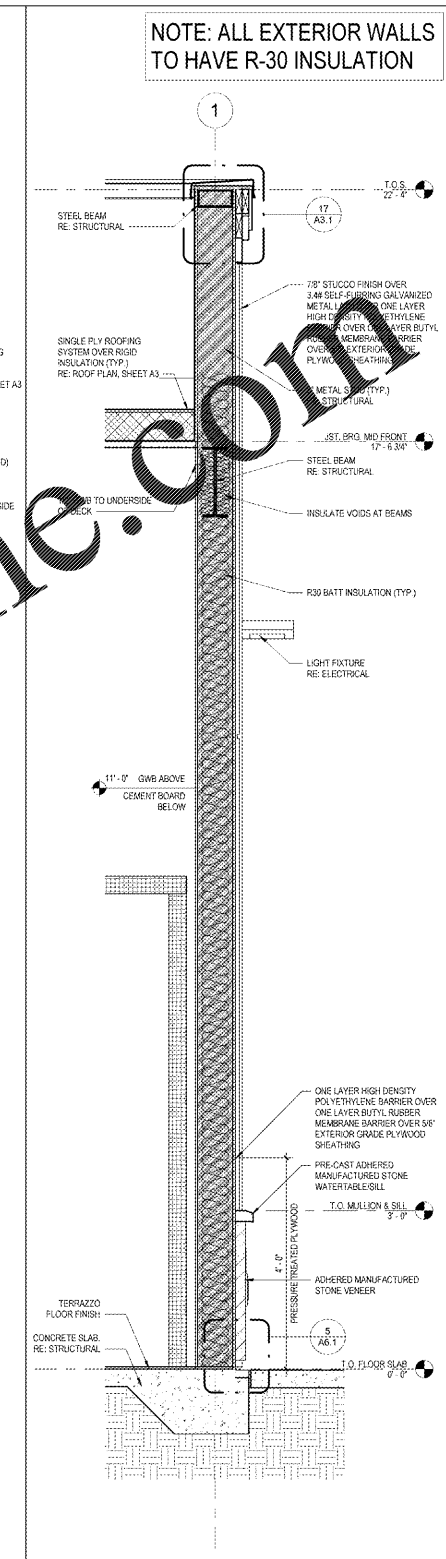


4 WALL SECTION
A6.1 3/4" x 1'-0"

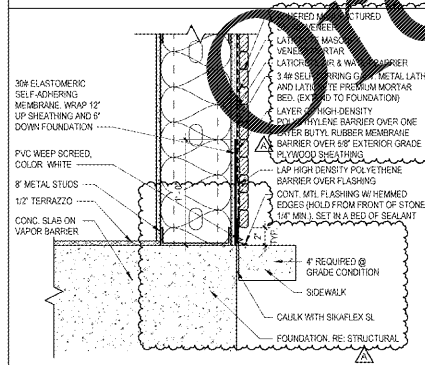


5 PERIMETER BASE DETAIL
A6.1 1'-0" x 1'-0"

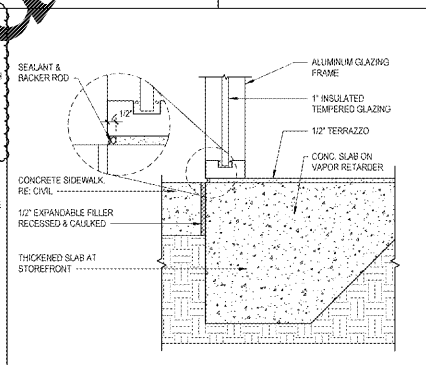

8 SECTION AT STOREFRONT GLAZING
A6.1 1'-0" x 1'-0"

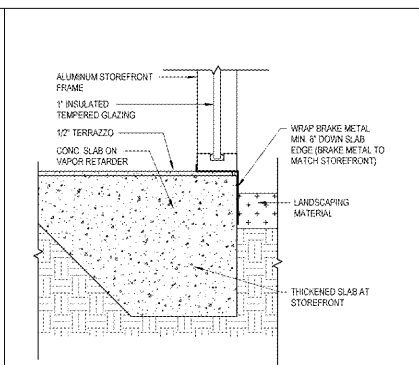

9 SECTION AT STOREFRONT GLAZING AT LANDSCAPING
A6.1 1'-0" x 1'-0"

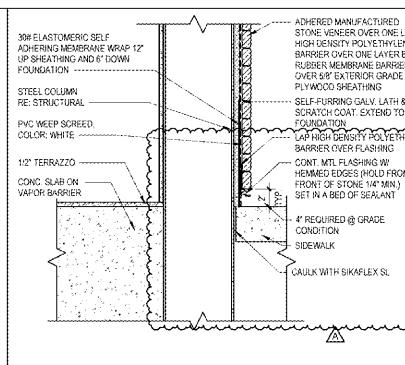

11 BASE FLASHING @ COLUMNS
A6.1 1'-0" x 1'-0"

NOTE: ALL EXTERIOR WALLS TO HAVE R-30 INSULATION

1925 Prospect Ave.
Orlando, FL 32814
P (407) 661-9100
F (407) 661-9101
www.ep.com

Ep
Cuhaci & Peterson
Architects Planners

CLIENT NAME
WAWA
260 WEST BALTIMORE PIKE
WAWA, PENNSYLVANIA 19063

PROJECT NAME
WAWA F85FB 2019.01 STORE #5357-DOR
NW 87TH AVE. & NW 33RD ST.
DORAL, FLORIDA

SHEET TITLE
WALL SECTIONS AND DETAILS

No.	Description	Date
1	PRELIMINARY SET	08/17/2019
2	REV. 01/2021	02/09/2021
3	REV. 01/2021	02/09/2021
4	REV. 01/2021	02/09/2021

PROJECT NO.
217108

DATE
08/03/2018

DRAWN
AA

CHECKED
DU

A6.1