


222 cloister
 court chapel
 hill, nc 27514
 919.401.8586
 www.cra-ae.com

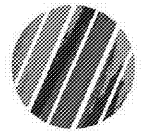

4/25/2019

Cedar Ridge High School
 Classroom Addition
 Orange County Schools
 1125 New Grady Brown School Road
 Hillsborough, North Carolina



no. revisions

The use of these plans and specifications shall be restricted to the original site for which they were prepared and published. They are not to be used for any other project, in whole or in part, without the written consent of the architect. No part of these plans and specifications shall be reproduced, stored in a retrieval system, or transmitted in any form or by any means, electronic, mechanical, photocopying, recording, or by any information storage and retrieval system, without the prior written permission of the architect. All rights reserved.

drawn checked
 [initials] [initials]


Second Floor Plan

sheet

A2.2

project no. 1716

date 4/25/19

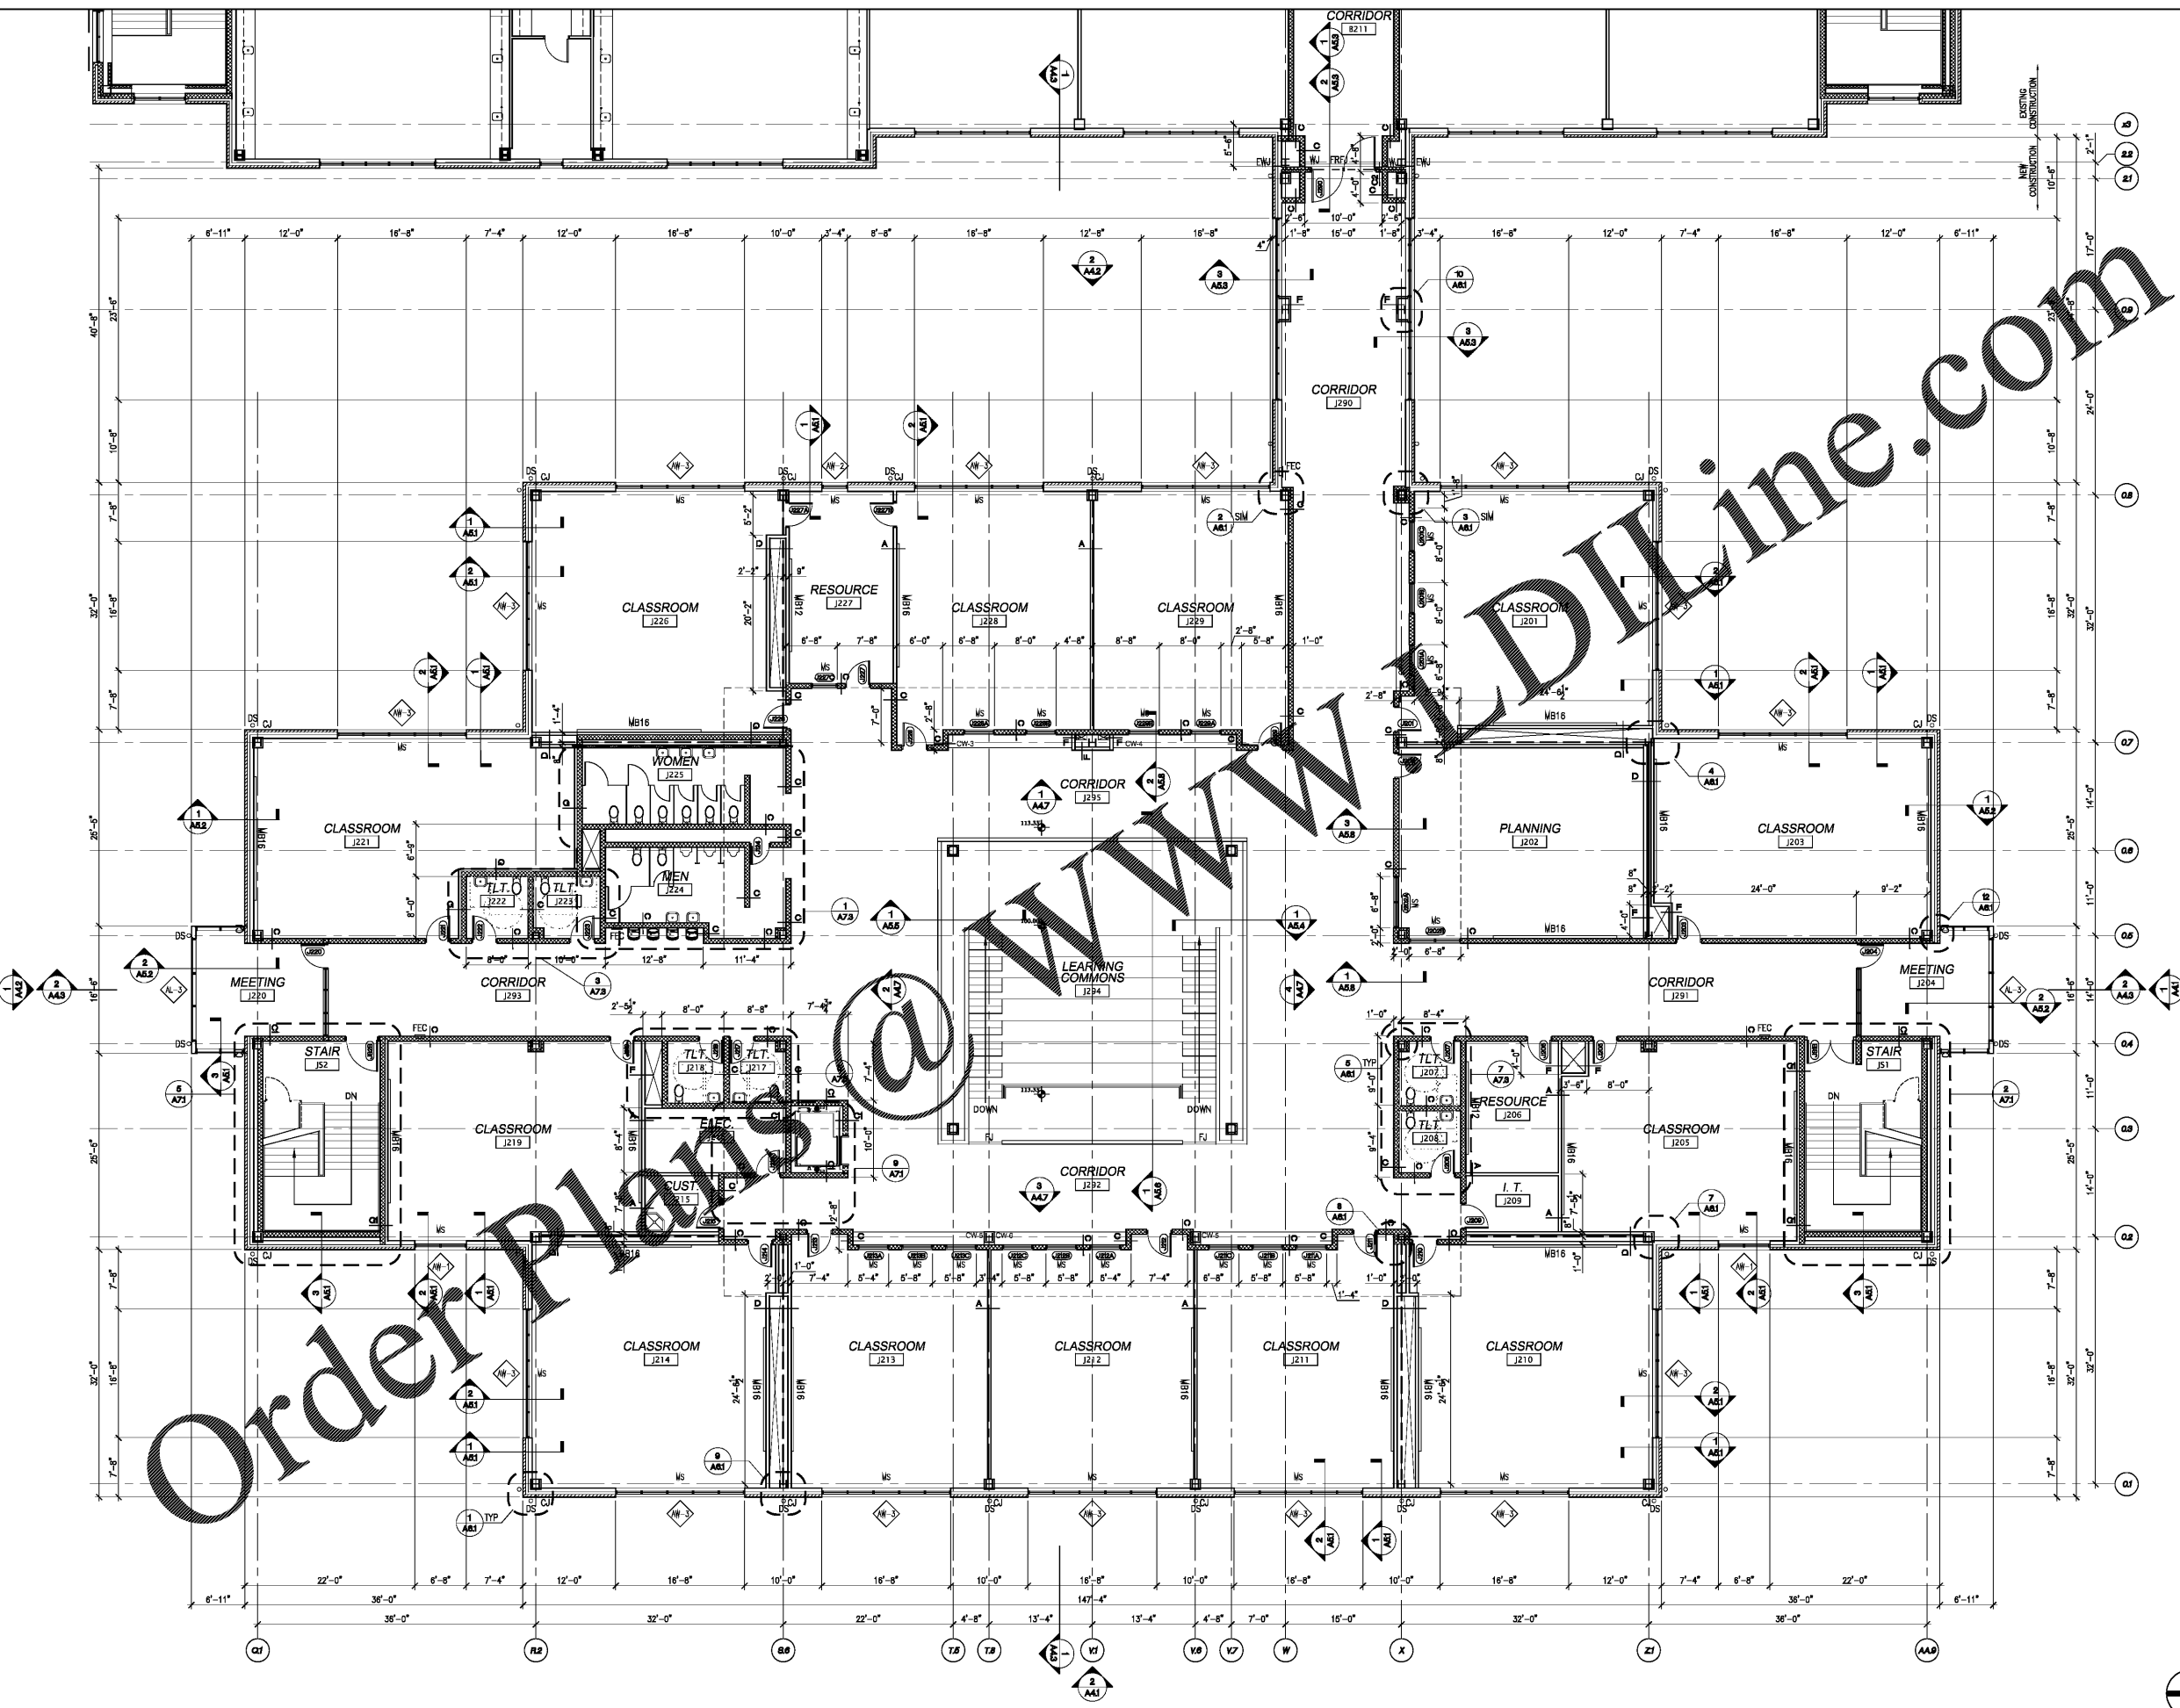

Order Plans @ www.dline.com