


222 cloister  
 court chapel  
 hill, nc 27514  
 919.401.8586  
 www.cra-ae.com

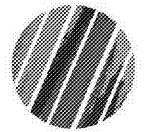

4/25/2019

Cedar Ridge High School  
 Classroom Addition  
 Orange County Schools  
 1125 New Grady Brown School Road  
 Hillsborough, North Carolina



no. revisions

The use of these plans and specifications shall be restricted to the original site for which they were prepared and published. They shall be expressly limited to such use. No use, reproduction, or publication by any means in whole or in part, or any alteration to the plans and specifications herein by the contractor without permission is to be returned upon request to the architect. Must comply with these plans and specifications and constitute prime face evidence of the acceptance of these restrictions.

drawn checked  
 dml dml


Mechanical  
 Platform Plan

sheet

A2.3

project no. 1716

date 4/25/19

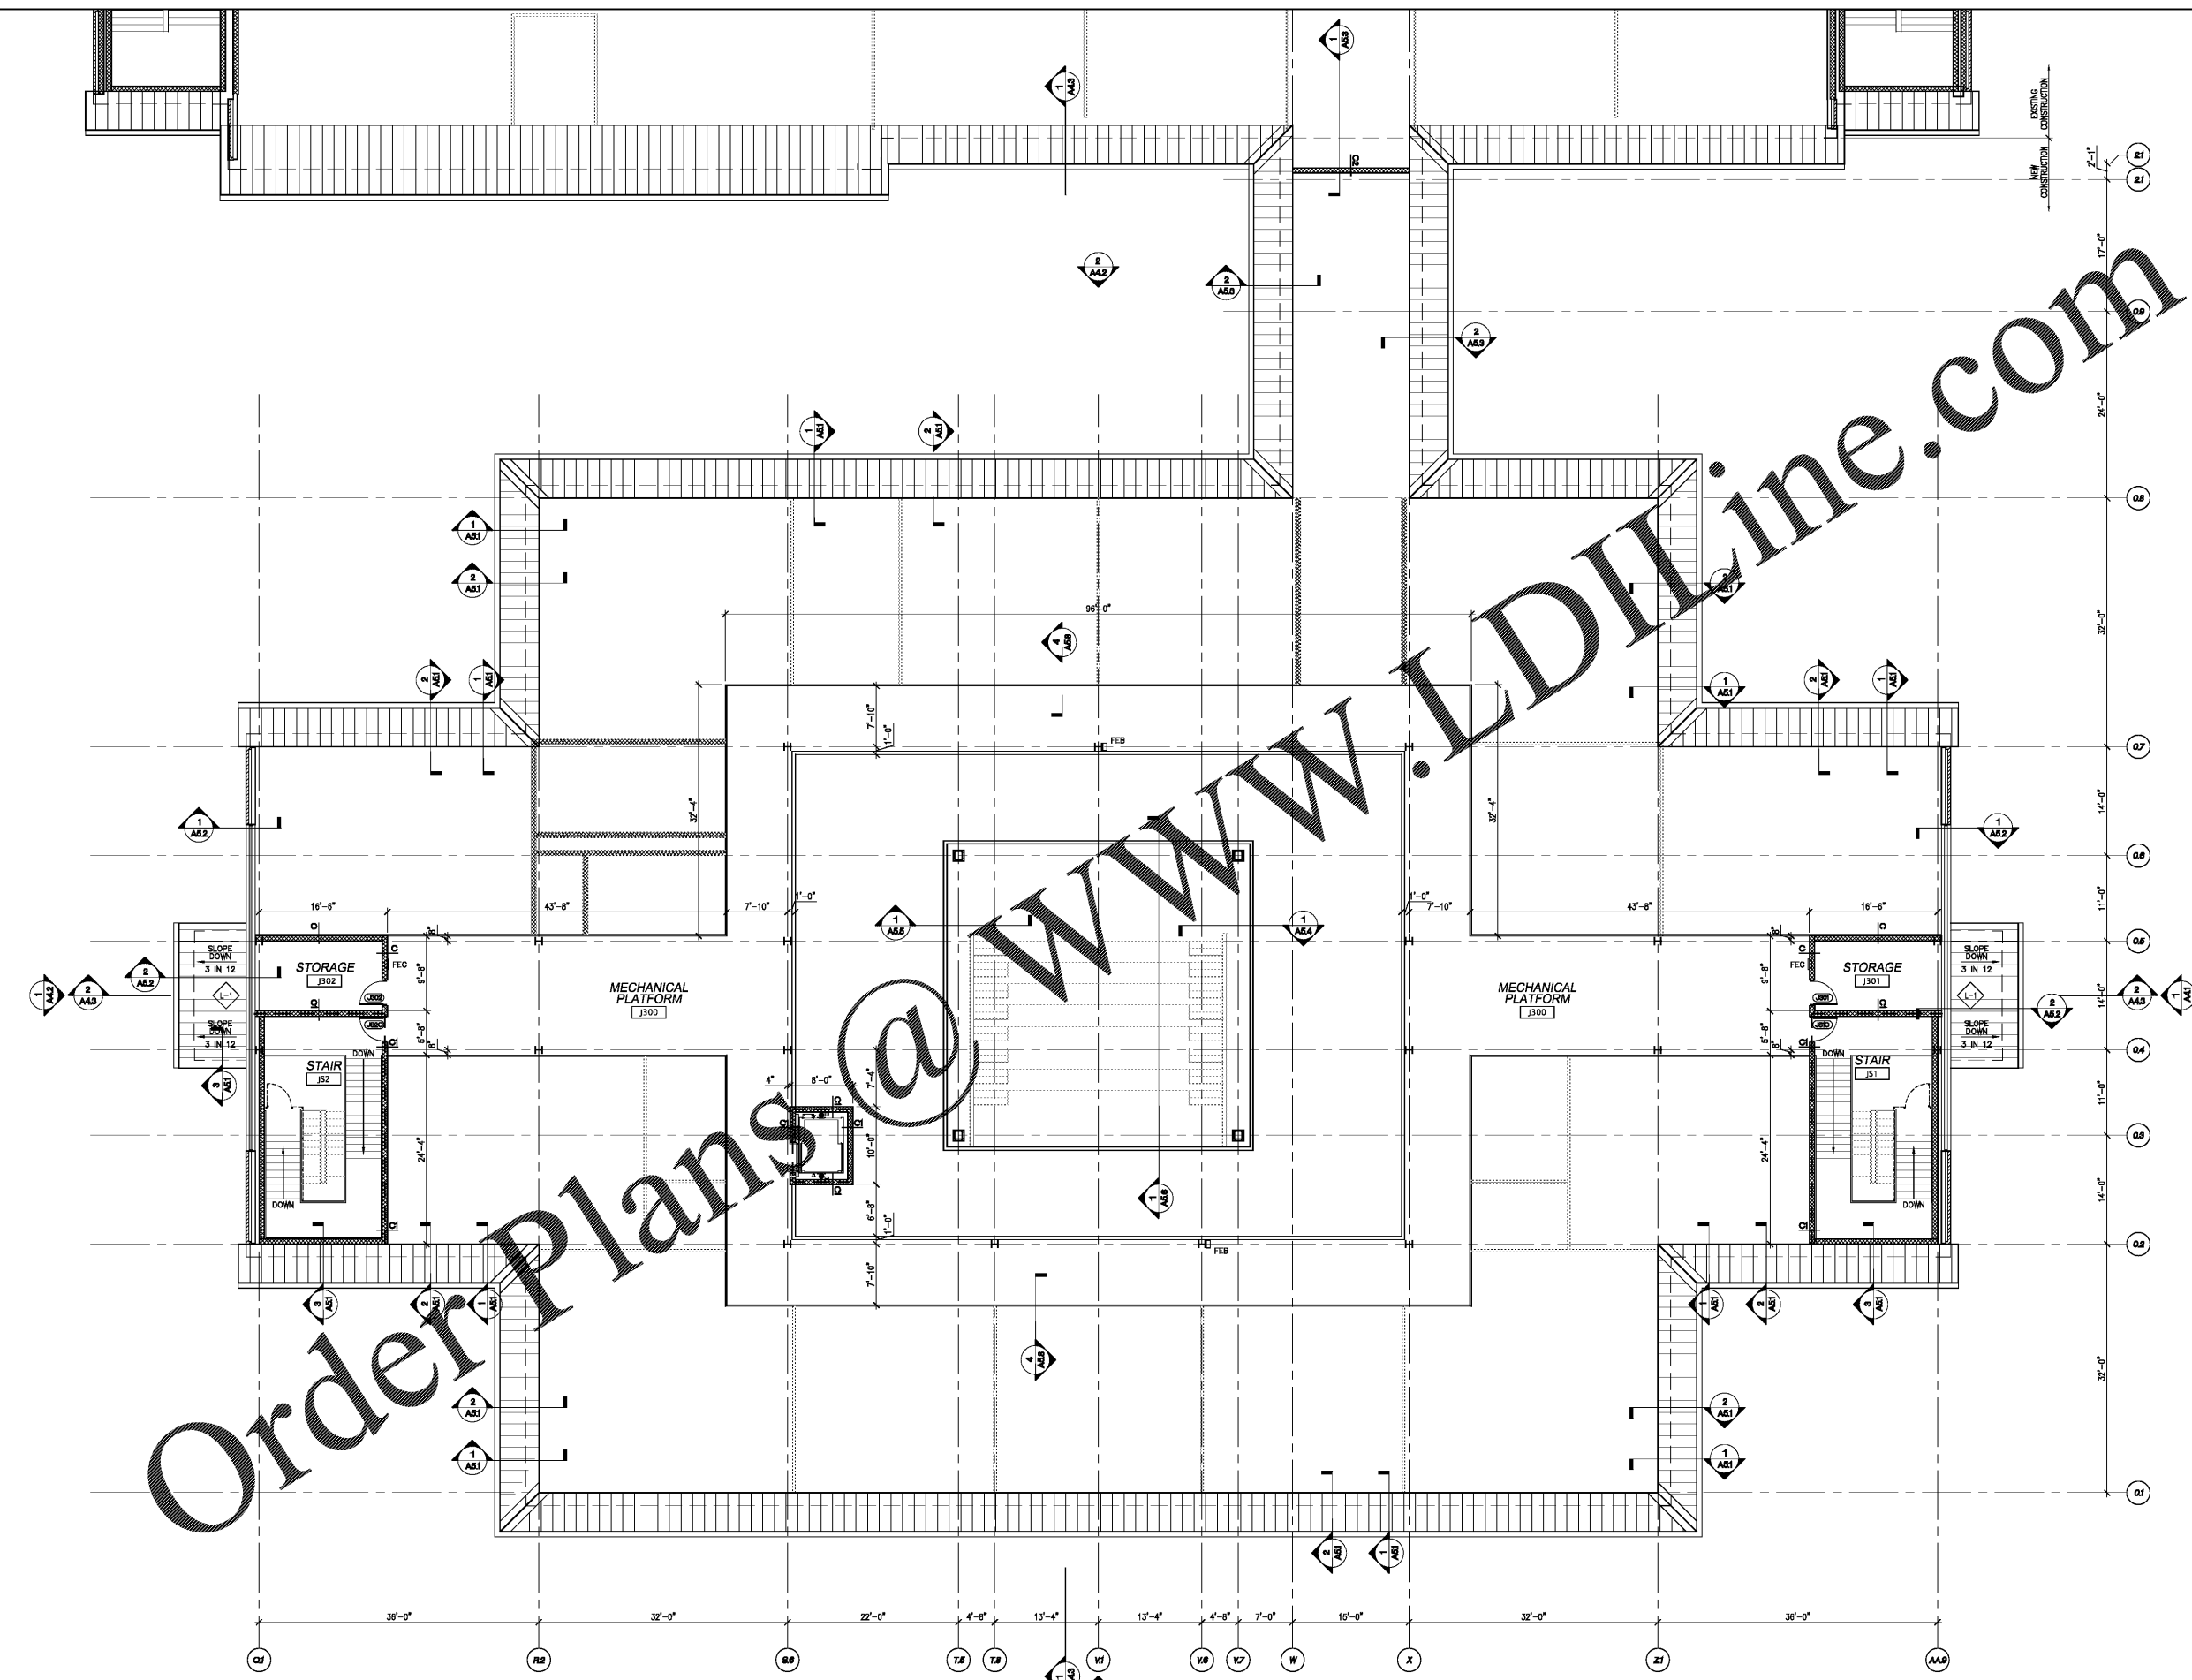

Order Plans @

1 Mechanical Platform Floor Plan  
 A2.3 SCALE: 1/8" = 1'-0"