




Order Plans @

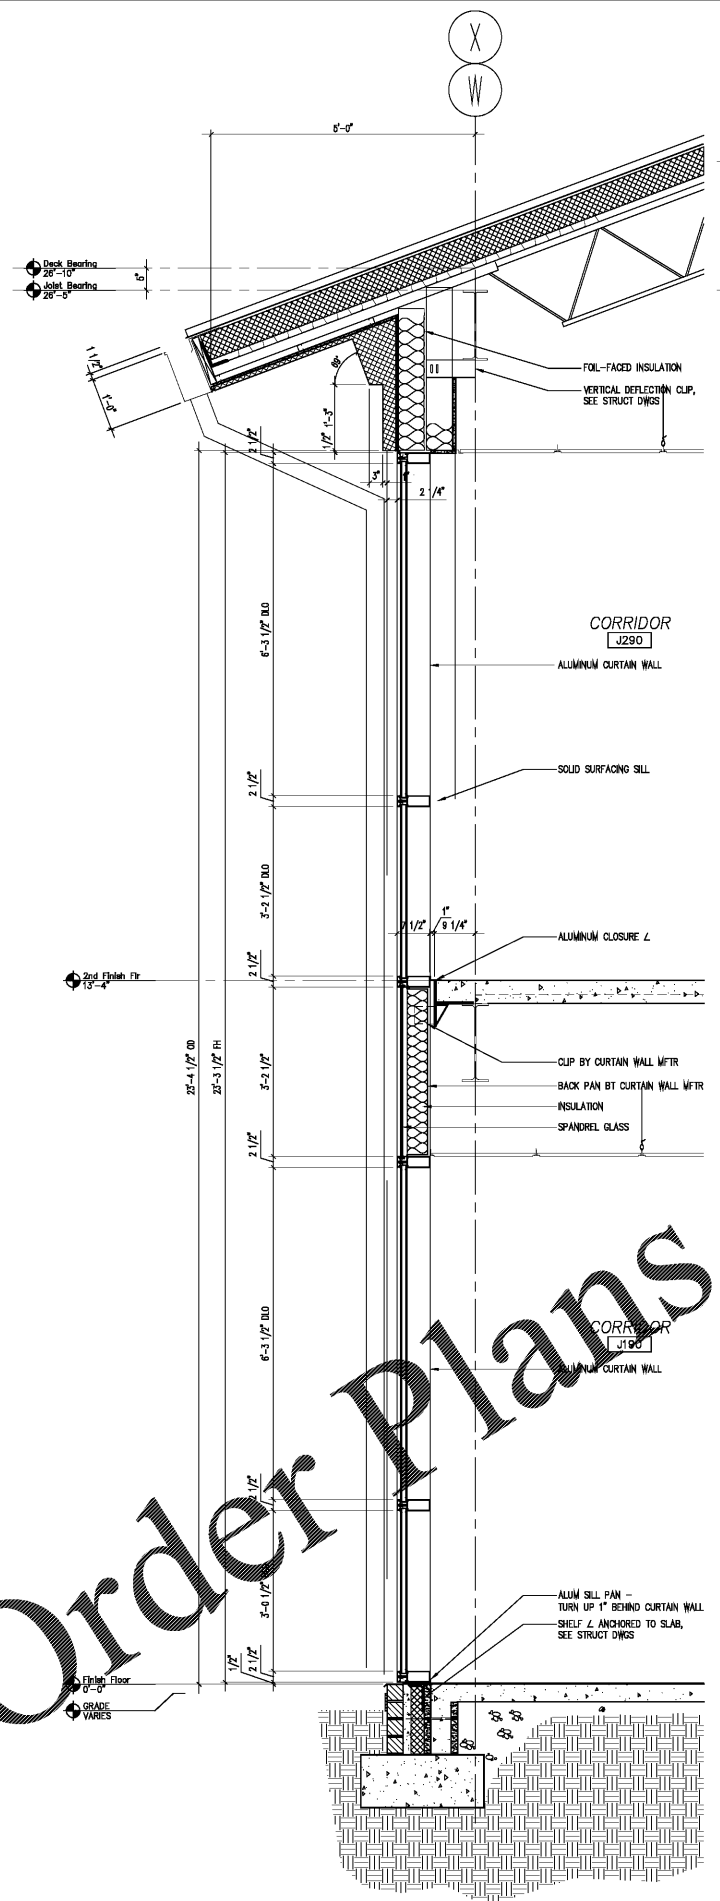


3 Wall Section @ Connector  
A5.3 Scale: 3/4" = 1'-0"

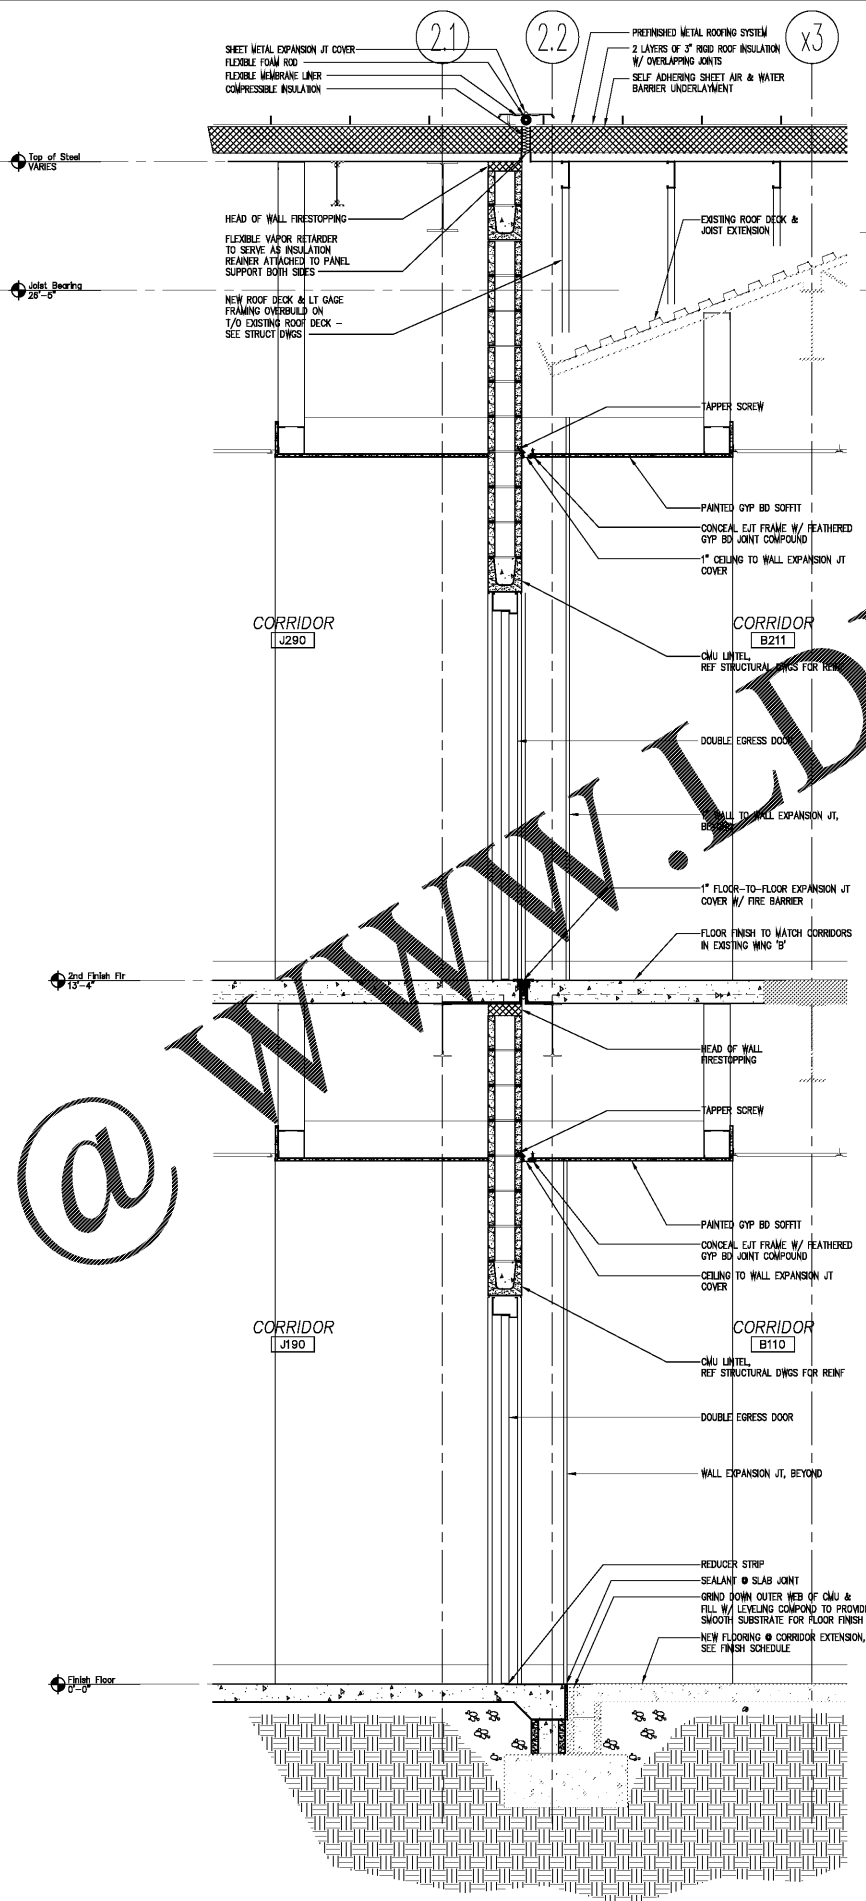


2 Wall Section @ Existing Building  
A5.3 Scale: 3/4" = 1'-0"

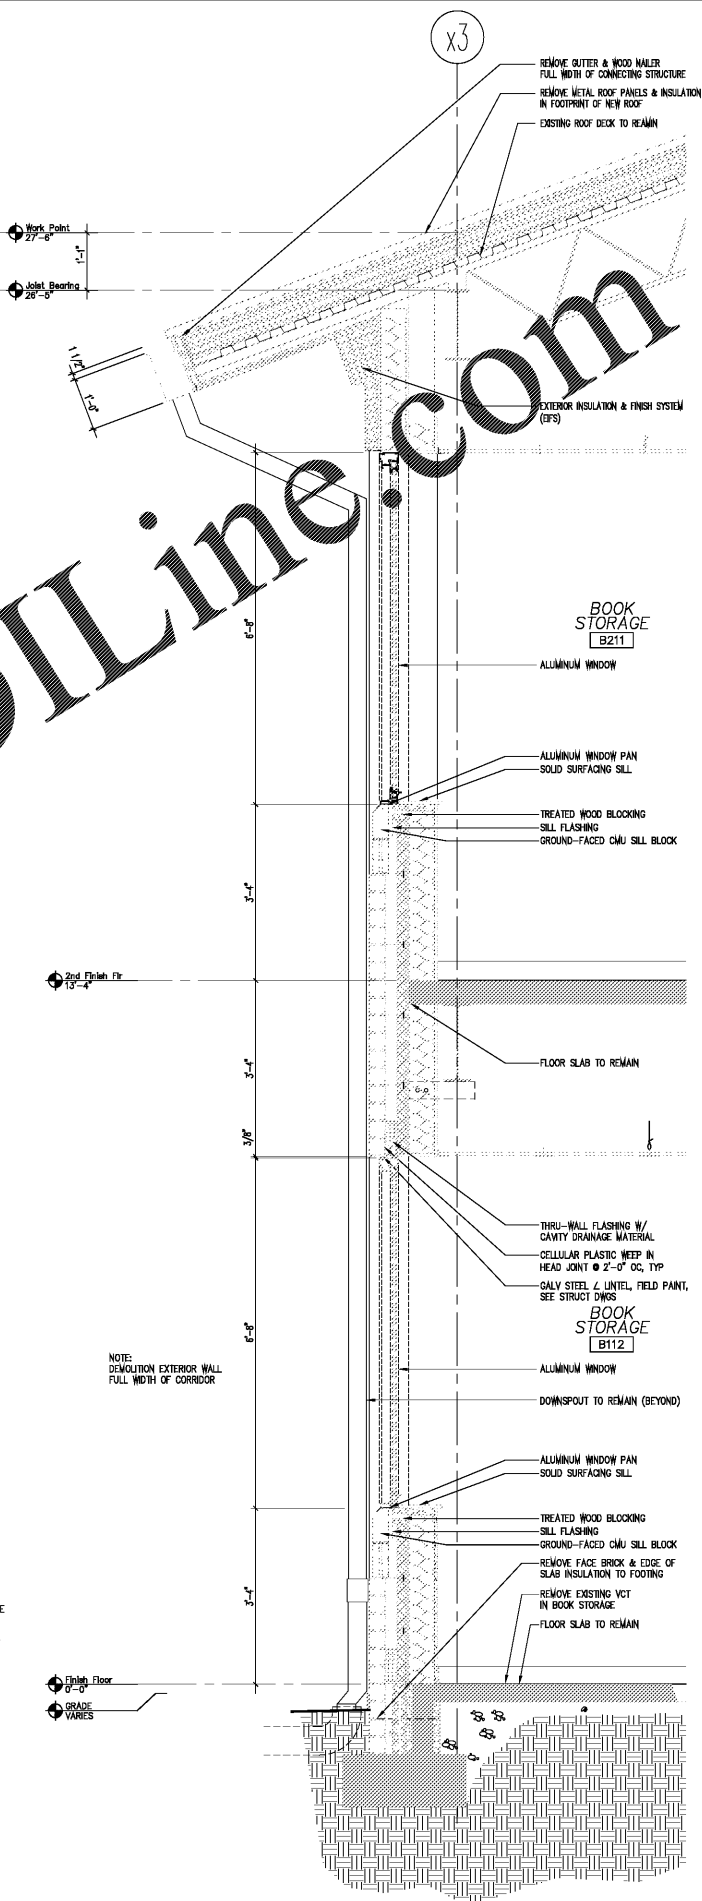


1 Wall Section @ Existing Bldg: Demolition  
A5.3 Scale: 3/4" = 1'-0"

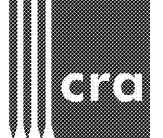

222 cloister court chapel hill, nc 27514 919.401.8586 www.cra-ae.com

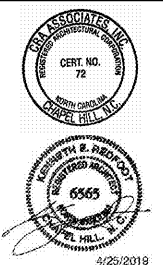

Cedar Ridge High School Classroom Addition Orange County Schools 1125 New Grady Brown School Road Hillsborough, North Carolina

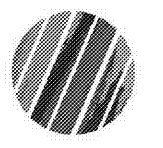

no.	revisions

The use of these plans and specifications shall be restricted to the original site for which they were prepared and published. Their use, reproduction, or publication for any other project without the prior written consent of the architect is prohibited. It is to be returned upon request to the architect. Mutual consent with these plans and specifications shall constitute prior notice of the acceptance of these restrictions.

drawn checked

Wall Sections

sheet

A5.3

project no. 1716

date 4/25/19