



Order Plans

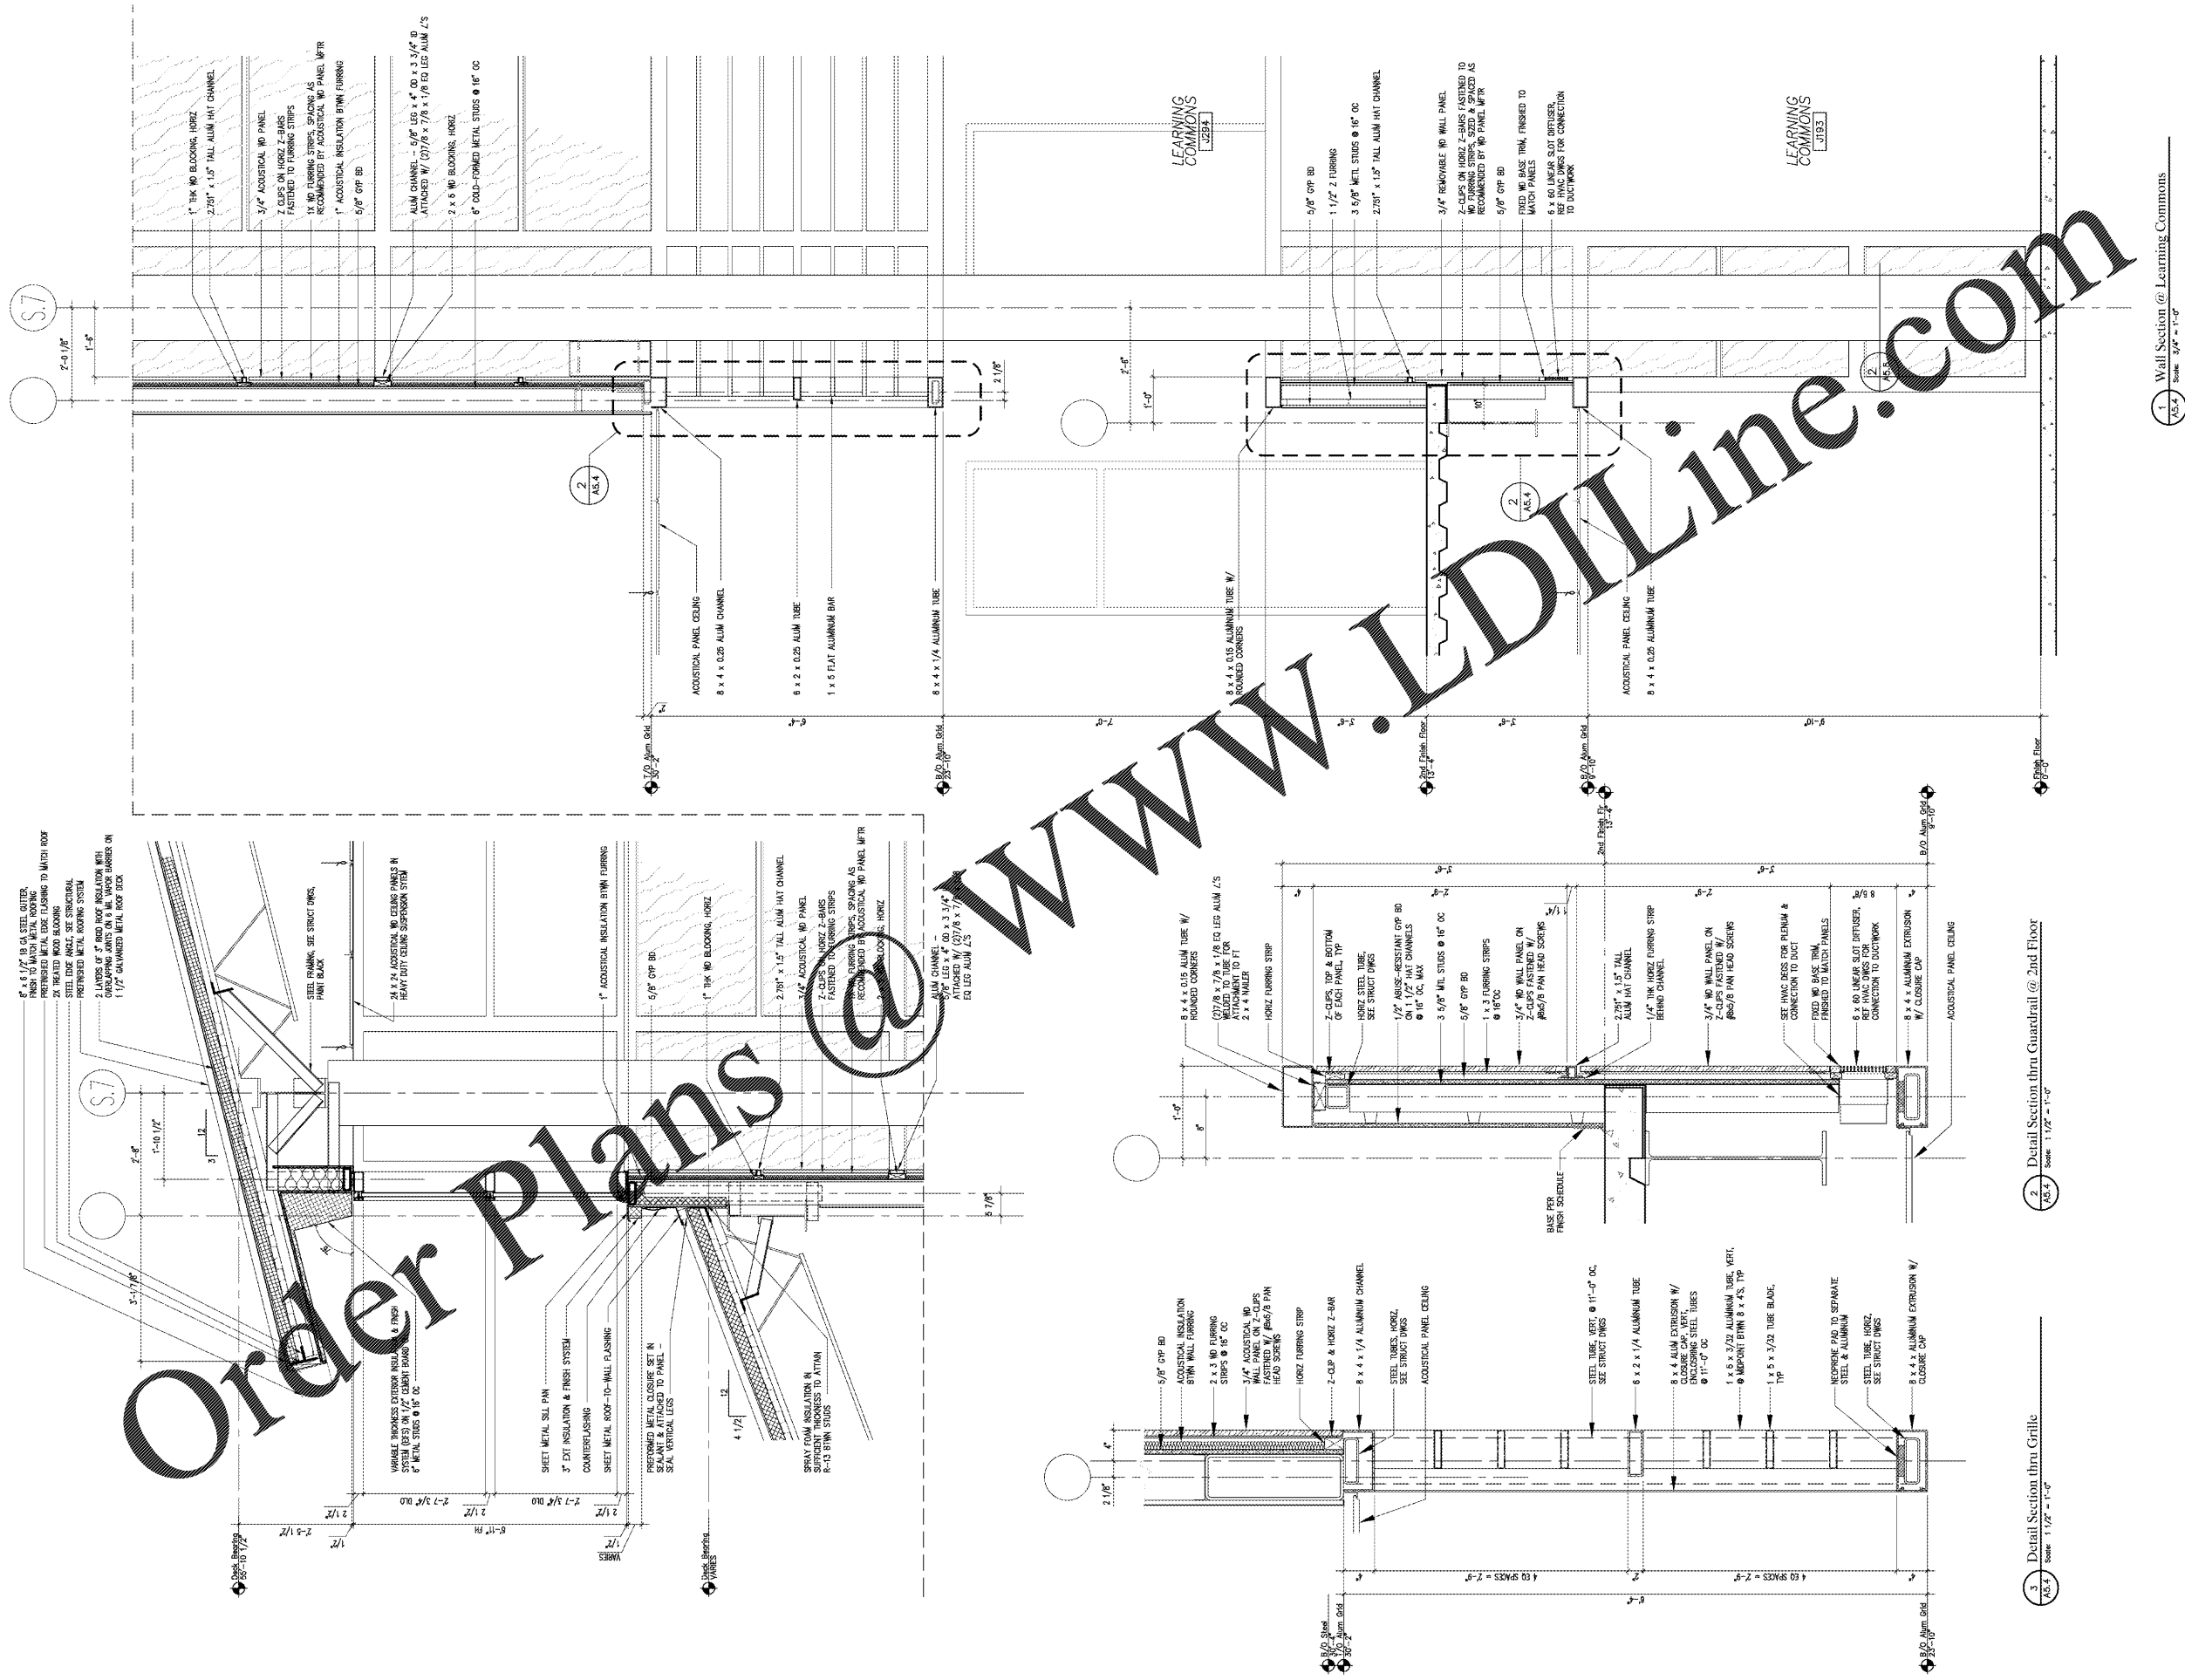

222 cloister
 court chapel
 hill, nc 27514
 919.401.8586
 www.cra-ae.com

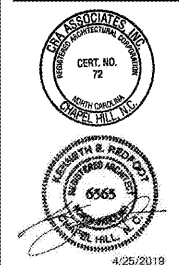

**Cedar Ridge High School
 Classroom Addition
 Orange County Schools**
 1125 New Grady Brown School Road
 Hillsborough, North Carolina



no.	revisions

The use of these plans and specifications shall be restricted to the original site for which they were prepared and no liability shall be assumed for any other use. No scale reproduction or modification by any other party is permitted without the written consent of the architect. It is to be understood that the architect is not responsible for any errors or omissions in these specifications which constitute prior notice of the architect's liability for these specifications.

drawn checked

Wall Sections

sheet

A5.4

project no. 1716

date 4/25/19