



222 cloister court  
chapel hill, nc 27514  
919.401.8586  
www.cra-ae.com

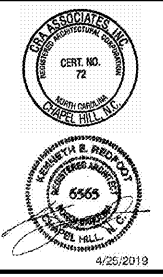

Cedar Ridge High School  
Classroom Addition  
Orange County Schools  
1125 New Grady Brown School Road  
Hillsborough, North Carolina

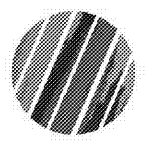

no.	revisions

The use of these plans and specifications shall be restricted to the original site for which they were prepared and no other use, reproduction, or publication by any means is permitted without the prior written consent of the architect. All errors and omissions shall be the responsibility of the architect.

drawn [initials] checked [initials]


Enlarged Floor Plans/Sections Stair JS1 & JS2

sheet

A7.1

project no. 1716

date 4/25/19

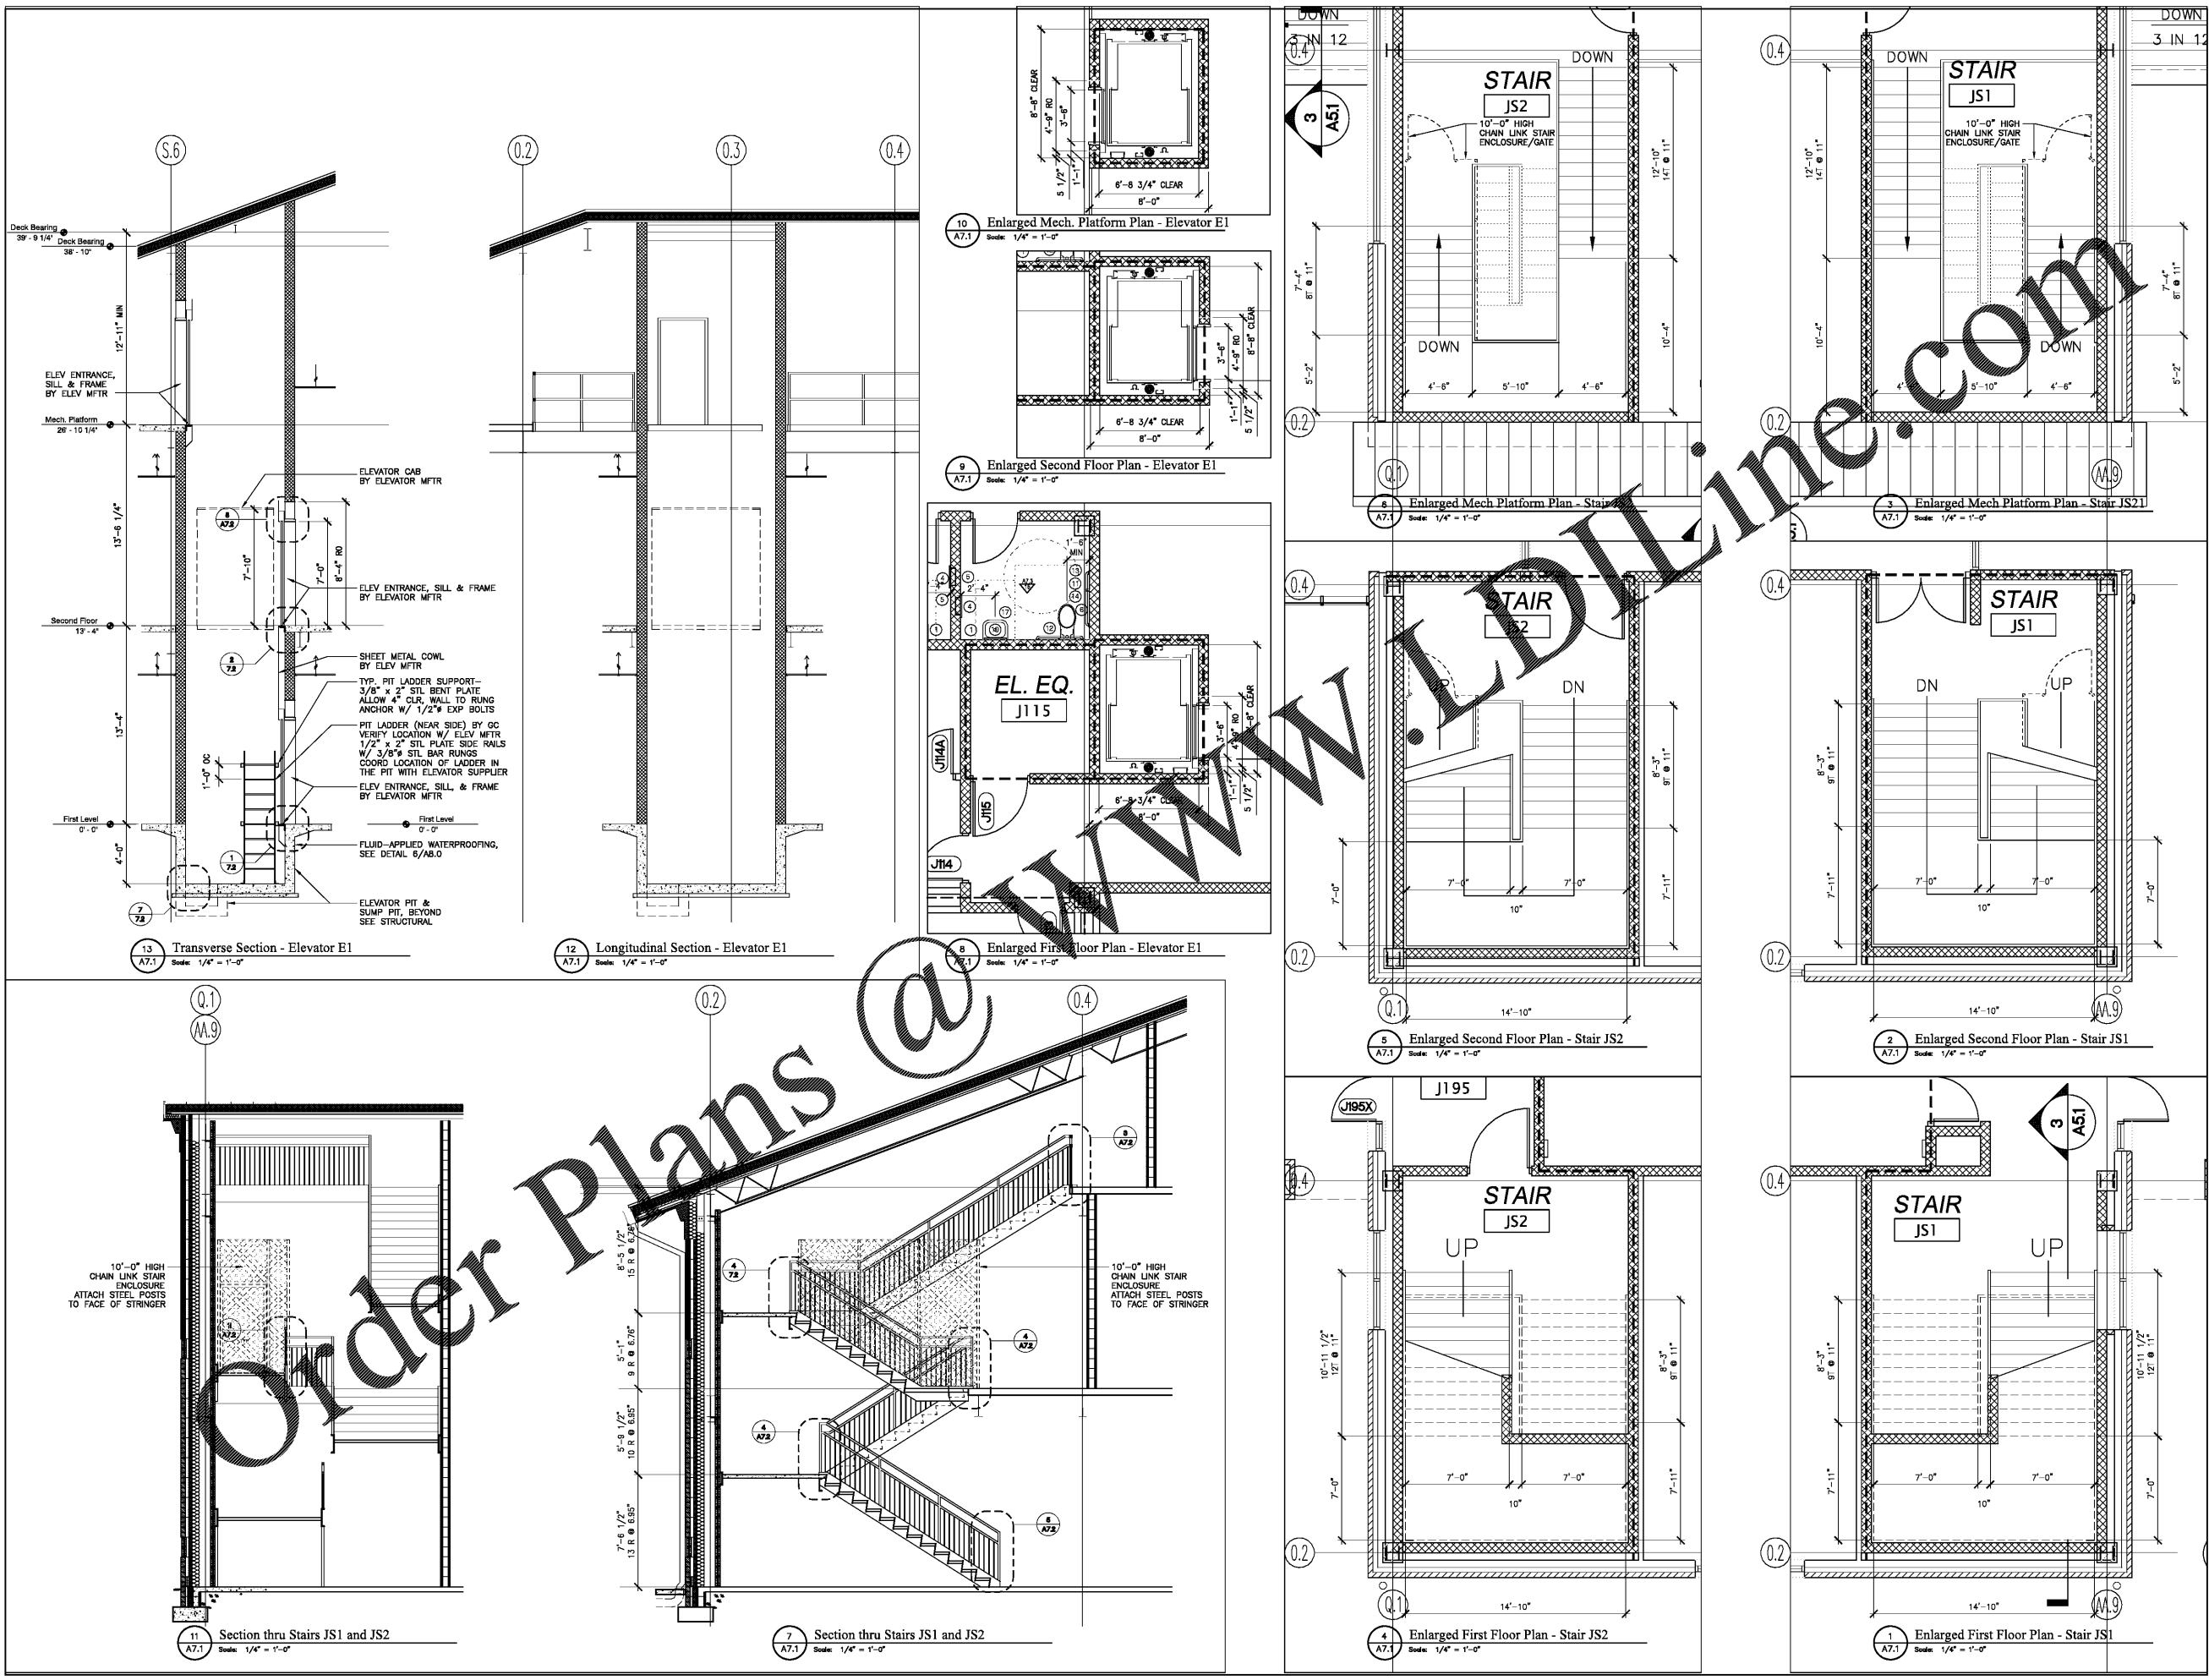

Order Plans @ [www.LDOnline.com](http://www.LDOnline.com)