

COPYRIGHT NOTICE:
This drawing is the property of the above referenced Professional and is not to be used for any purpose other than the specific project and site named herein, and cannot be reproduced in any manner without the express written permission from the Professional.

ISSUE/REVISION RECORD

DATE	DESCRIPTION
03/06/19	COORDINATION SET
05/03/19	BID SET

NORTH ELEVATION




SCALE: 1/4" = 1'-0"

SHRUB HEIGHT MEASUREMENTS ARE TO BE AS MEASURED FROM TOP OF ROOTBALL (TYP.)

LANDSCAPE ELEVATION NOTES:

LANDSCAPE ELEVATIONS ARE FOR GENERAL REFERENCE ONLY, REFER TO LANDSCAPE PLAN FOR ACTUAL PLANTING INSTALLATION.

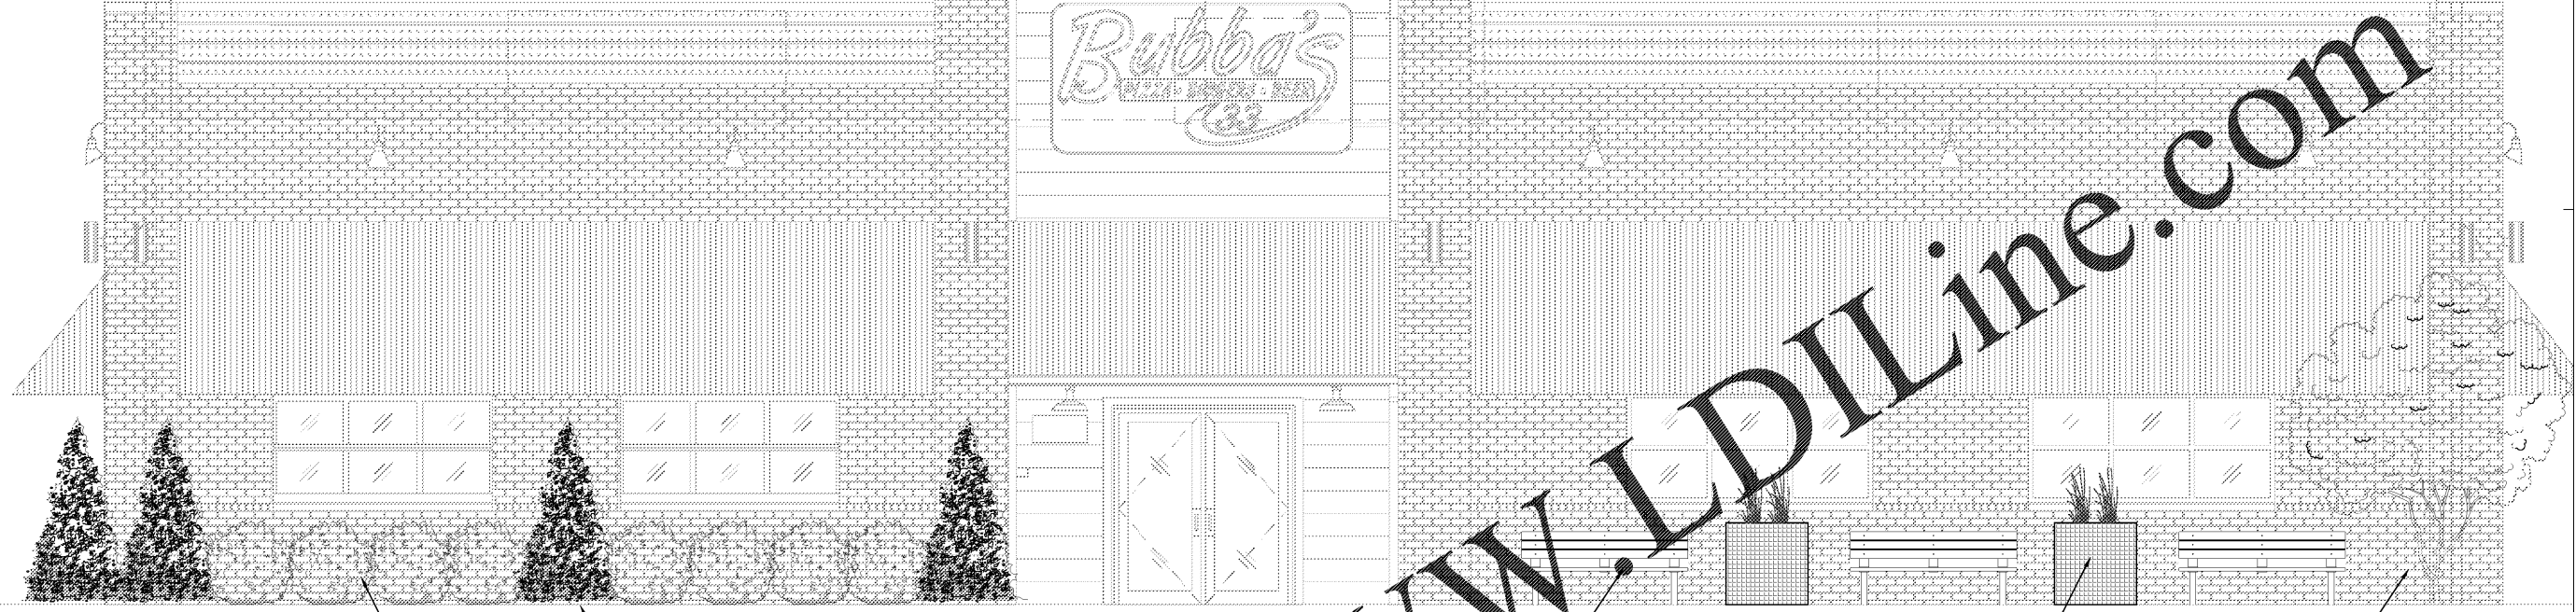

EAST ELEVATION




SCALE: 1/4" = 1'-0"

SHRUB HEIGHT MEASUREMENTS ARE TO BE AS MEASURED FROM TOP OF ROOTBALL (TYP.)

GENERAL EVERGREEN MAINTENANCE GUIDELINES:

1. DEPENDING ON SOIL TYPE, SOIL DRAINAGE CAPABILITIES, AND SEASONAL TEMPERATURE, GENERALLY WATER THOROUGHLY AT TIME OF PLANTING AND TWICE WEEKLY FOR A MONTH FOLLOWING PLANTING.
 2. DECREASE THE FREQUENCY OF WATERING SO THAT YOU ONLY IRRIGATE ONCE EVERY WEEK OR TWO DURING PERIODS OF EXTENDED DROUGHTS.
 3. THEY ARE MORE LIKELY TO SUFFER FROM OVERWATERING OR DISEASES ENCOURAGED BY EXCESSIVE MOISTURE THAN DROUGHT STRESS.
 4. AFTERWARD, THE SHRUB IS DROUGHT TOLERANT AND CAN MAKE DOE WITH WHAT NATURE PROVIDES.
 5. FERTILIZE ANNUALLY.
 6. PRUNE LIGHTLY, ONLY CUTTING OFF DEAD BRANCHES IN THE LOWER PART OF THE SHRUB TO IMPROVE AIR CIRCULATION AND TRIMMING OFF TIPS OF BRANCHES THAT ARE OVERLY VIGOROUS OR GROWING INTO A PATH. NEVER MAKE CUTS INTO NEEDLE-LESS WOOD, AS NO NEW GROWTH WILL EMERGE FROM THIS PORTION AND IT WILL BE LEFT WITH BARE SPOTS.
- IF YOU EXPERIENCE REPEATED ISSUES AND MULTIPLE SHRUBS DYING, PLEASE CONTACT YOUR LANDSCAPE MAINTENANCE PROVIDER FOR MORE INFORMATION.

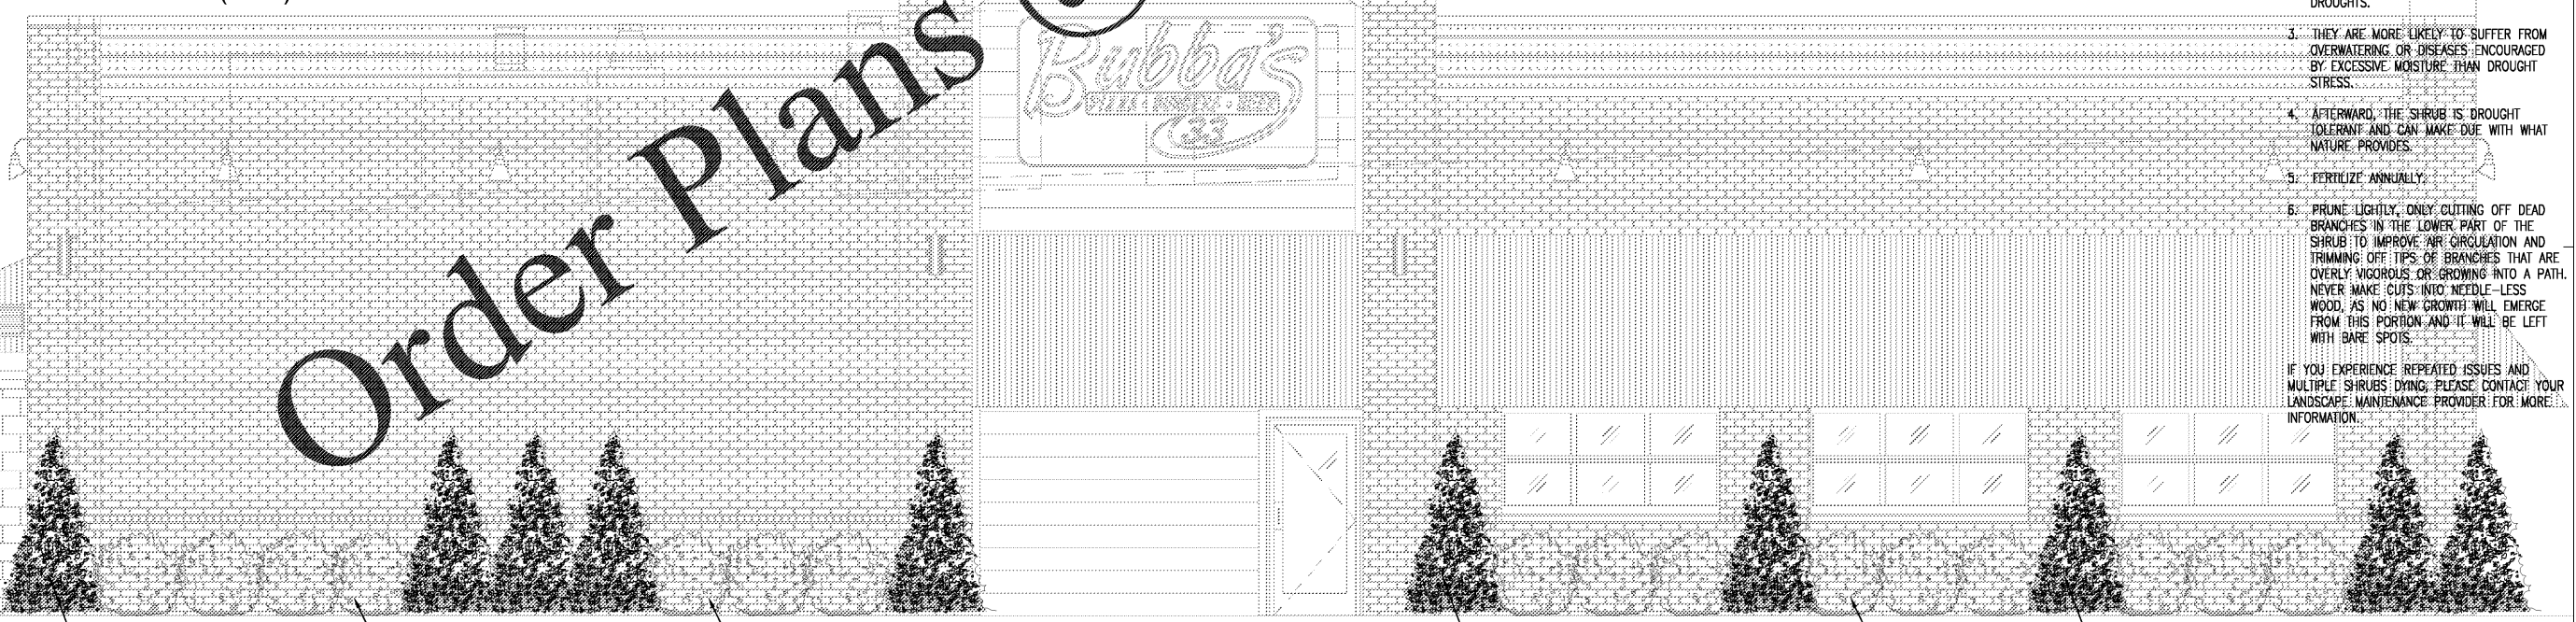

WWW.IDIline.com

Order Plans @

LICENSE NO.: 402019570

PROFESSIONAL IN CHARGE
JOHN NOURZAD
PROJECT MANAGER
ANDRE PIMENTEL
QUALITY CONTROL
ANDRE PIMENTEL
DRAWN BY
KYLE PITZ

PROJECT NAME

BUBBA'S 33
GASTONIA
NORTH CAROLINA
3287 E. FRANKLIN BLVD



PROJECT NUMBER
20181046.0

SHEET TITLE

LANDSCAPE ELEVATIONS

SHEET NUMBER

L3.0

NOT ISSUED FOR CONSTRUCTION