

COPYRIGHT NOTICE:
This drawing is the property of the above
referenced Professional and it is not to be used
for any purpose other than the specific
project and site named herein, and cannot
be reproduced in any manner without the
express written permission from the Professional.

ISSUE/REVISION RECORD	
DATE	DESCRIPTION
07/26/19	COORDINATION SET
02/20/19	HEALTH SUBMITTAL
04/24/19	HEALTH RESPONSE
05/03/19	PERMIT/BD SET

PROFESSIONAL SEAL

PROFESSIONAL IN CHARGE
S. KOUGHS
PROJECT MANAGER
E. ARELLANO
QUALITY CONTROL
S. KOUGHS
DRAWN BY
E. ARELLANO

PROJECT NAME
BUBBA'S 33


GASTONIA
NORTH CAROLINA
3287 E. FRANKLIN BLDVD.



PROJECT NUMBER
20181046.0
SHEET TITLE

ROOF PLAN

SHEET NUMBER
A2

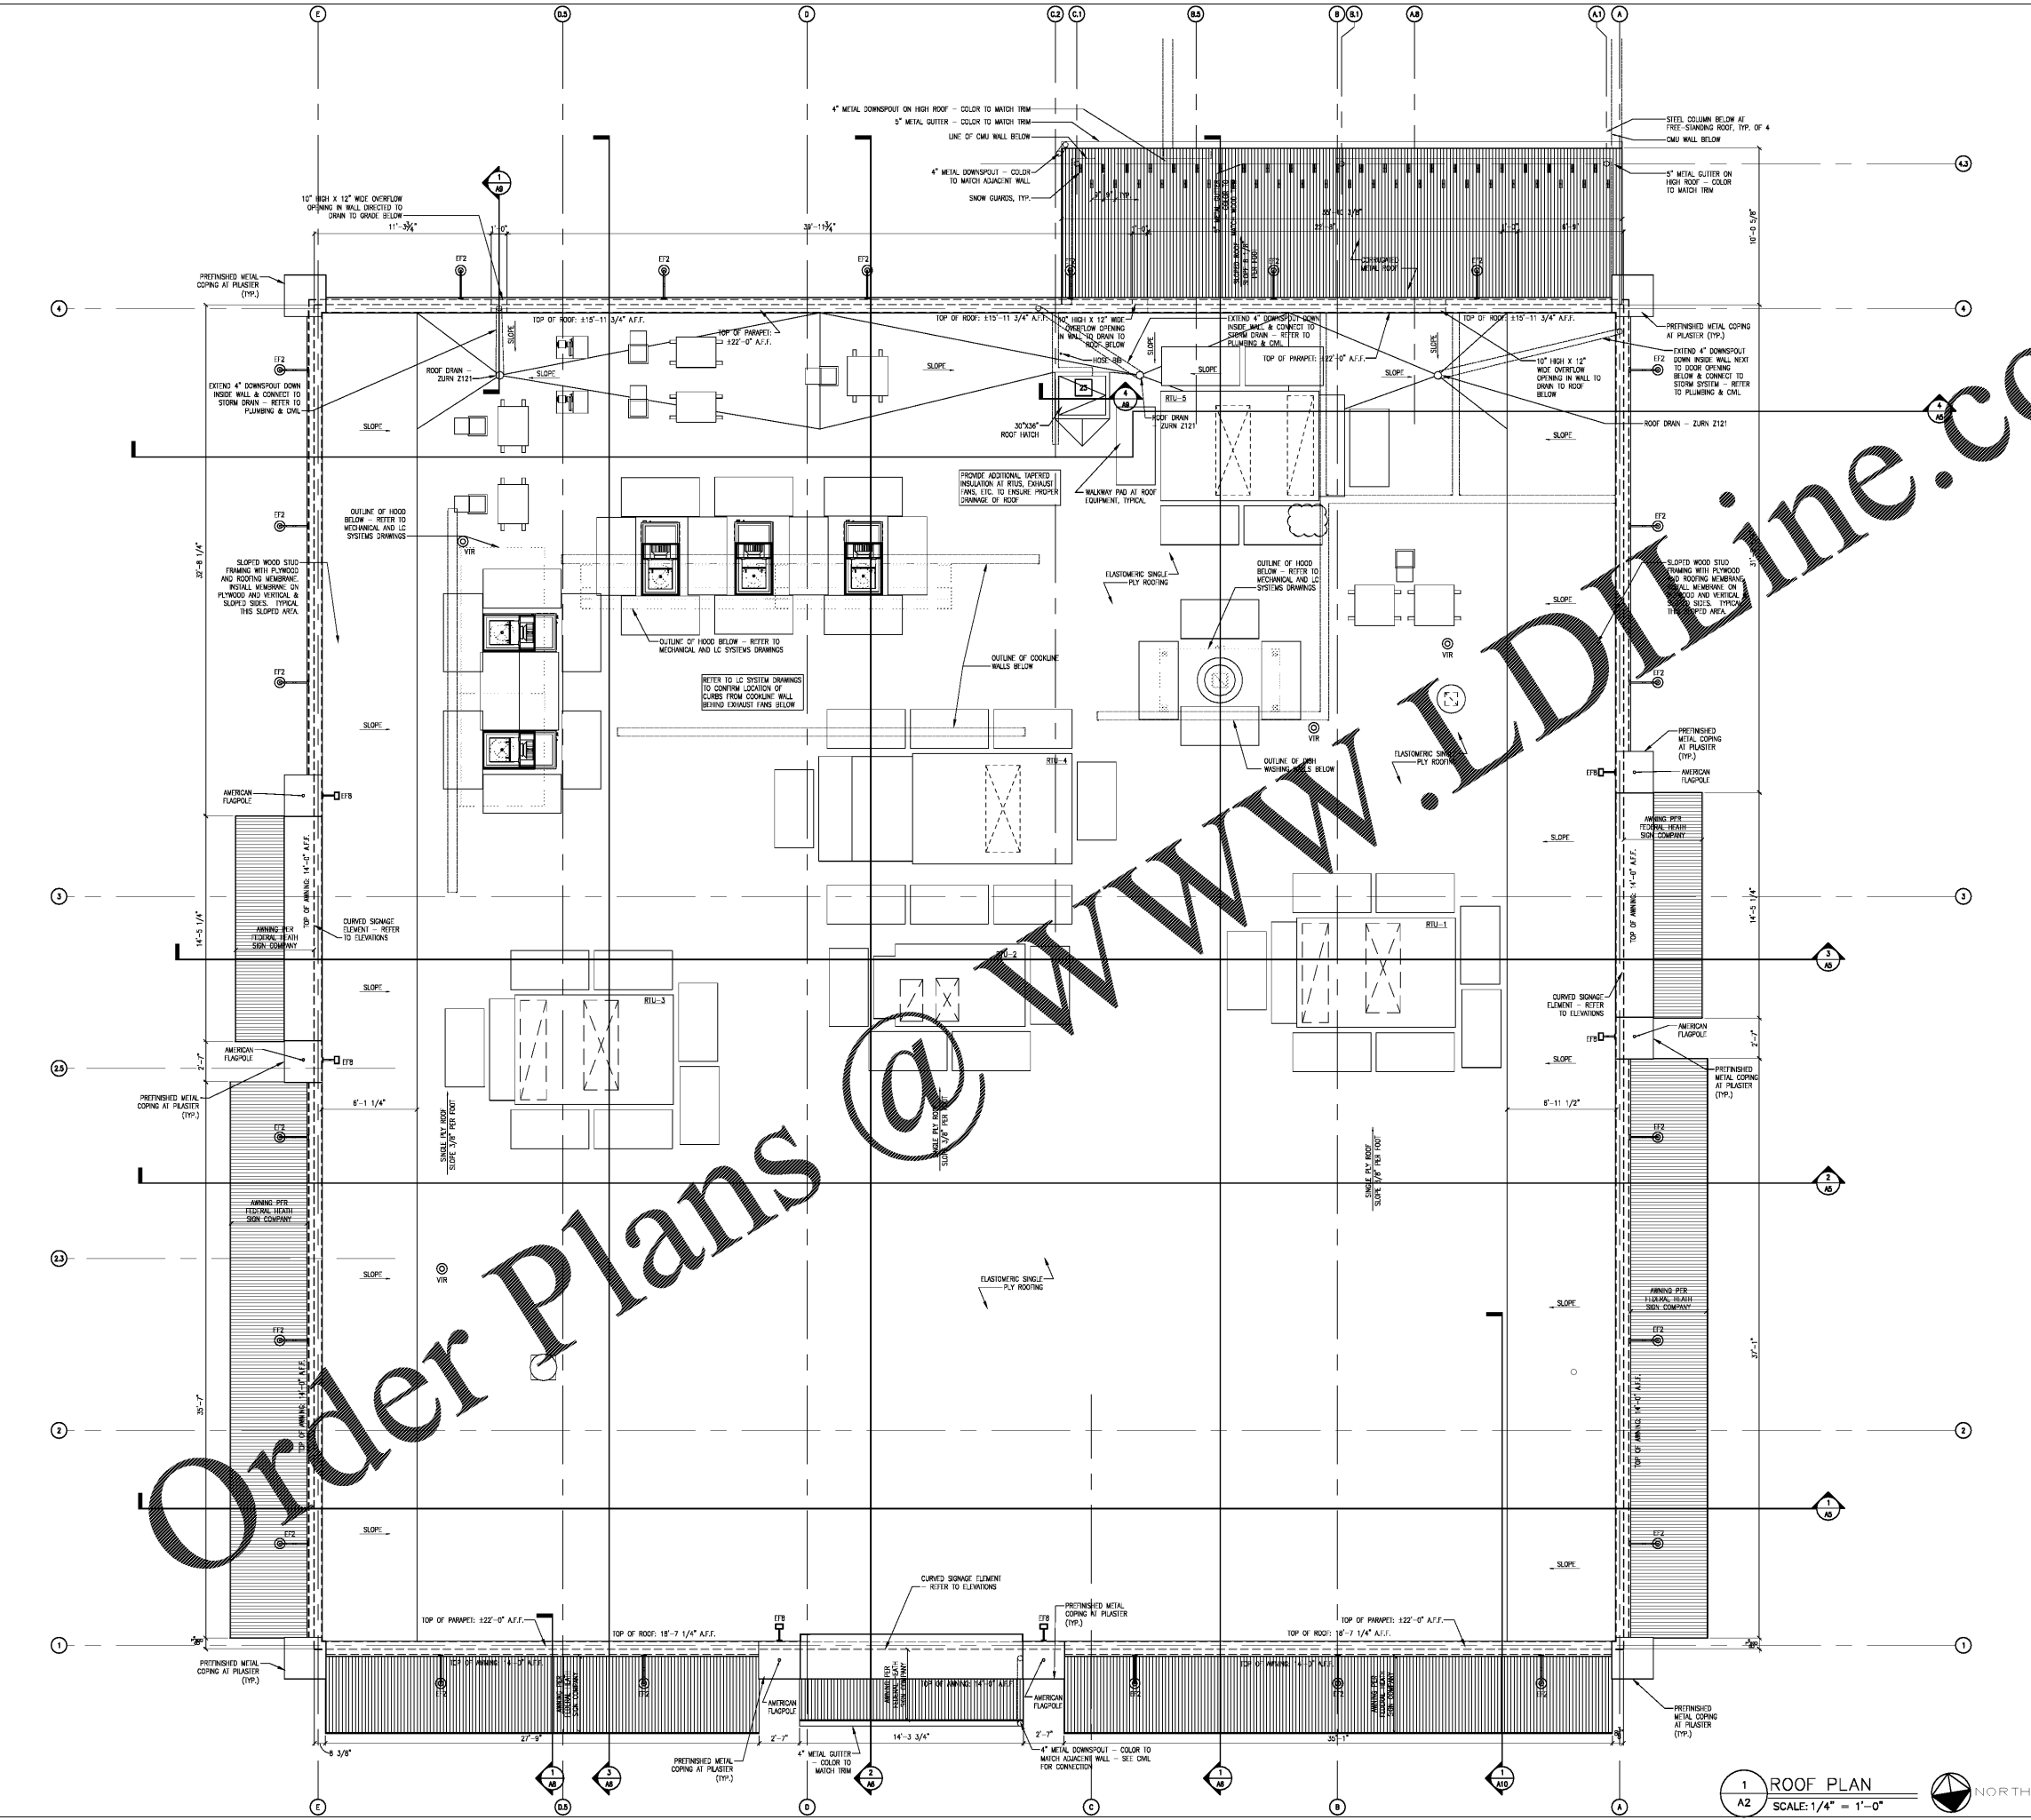

Order Plans @

**ROOF PLAN
GENERAL NOTES**

- FOR MECHANICAL EQUIPMENT, REFER TO MECHANICAL DRAWINGS
- REFER TO MANUFACTURERS STANDARD DETAILS AT MEMBRANE PENETRATIONS
- PROVIDE ADDITIONAL SNOW GUARDS WHERE THE SIDEWALK IS WITHIN 12'-0" OF THE ROOF OVERHANG
- ALL SNOW GUARDS TO BE SCREWED, GLUED AND SEALED
- SECURE ALL ROOFTOP EQUIPMENT
- CONTRACTOR SHALL VERIFY EXACT LOCATIONS OF MECHANICAL EQUIPMENT AND ROOF HATCH PER SHEET S33
- FOR FLAGPOLE MOUNTING DETAIL REFER TO STRUCTURAL

ROOF LEGEND

SYMBOL	DESCRIPTION
⊙	EXTERIOR ODOSNECK LIGHT. DESIGNATION REFERS TO FIXTURE TYPE IN FUTURE SCHEDULE.
⊕	EXTERIOR FLAG POLE LIGHT. DESIGNATION REFERS TO FIXTURE TYPE IN FUTURE SCHEDULE.

1 ROOF PLAN
SCALE: 1/4" = 1'-0"
NORTH