

### EXTERIOR FINISH SCHEDULE

NO.	NOT USED	DESCRIPTION
10	NOT USED	
10	FIBER CEMENT SIDING (BLUE) 8" SIDING	FIBER CEMENT SIDING BY "ALLURA" SURFACE PATTERNCOR (TEXTURED GRAN CONTACT) 1-800-425-8372 COLOR: SHERWIN-WILLIAMS (LESS WHITE) (NO. 9) (NO. 10) (NO. 11) 
2	BRICK & BRICK	SHIRAZVILLE BRICK CLIFF JEFFERSON AUTHENTIC TUMBLE, SIZE: QUEEN
3	BRICK & BRICK	SHIRAZVILLE BRICK SHERWOOD FOREST AUTHENTIC TUMBLE, SIZE: QUEEN
4	DIAMOND PLATE METAL	DIAMOND PLATE METAL (POLISHED FINISH) (CORNERED ACCENT)
5	USED	
6	USED	
7	USED	
8	USED	
9	USED	
11	USED	
12	USED	

NOTE:  
 1. FOR ALL LIGHTING INCLUDING WHITE LED, REFER TO ELECTRICAL.  
 2. NEW BUILDING SHALL HAVE APPROVED ADDRESS NUMBERS PLACED IN POSITION TO BE PROMINENTLY VISIBLE FROM STREET OR ROAD TRAVELING PROPERTY. THESE NUMBERS SHALL CONTRAST WITH THEIR BACKGROUND.

### BRICK VENEER NOTE (CRITICAL):


- QUEEN SIZE (2 3/4" HIGH x 2 3/4" DEEP x 7 5/8" LONG)
- ALL HORIZONTAL MORTAR JOINTS TO BE 1/2"
- ALL VERTICAL MORTAR JOINTS TO BE 3/8"

**GreenbergFarrow**  
 21 S. Evergreen Ave. Suite 200  
 Arlington Heights, Illinois 60005  
 t: 847 788 9200 f: 847 788 9536


**COPYRIGHT NOTICE:**  
 This drawing is the property of the above referenced Professional and it is not to be used for any purpose other than the specific project and site named herein, and cannot be reproduced in any manner without the express written permission from the Professional.

**ISSUE/REVISION RECORD**

DATE	DESCRIPTION
07/28/19	COORDINATION SET
02/20/19	HEALTH SUBMITTAL
04/24/19	HEALTH RESPONSE
05/03/19	PERMIT/BD SET

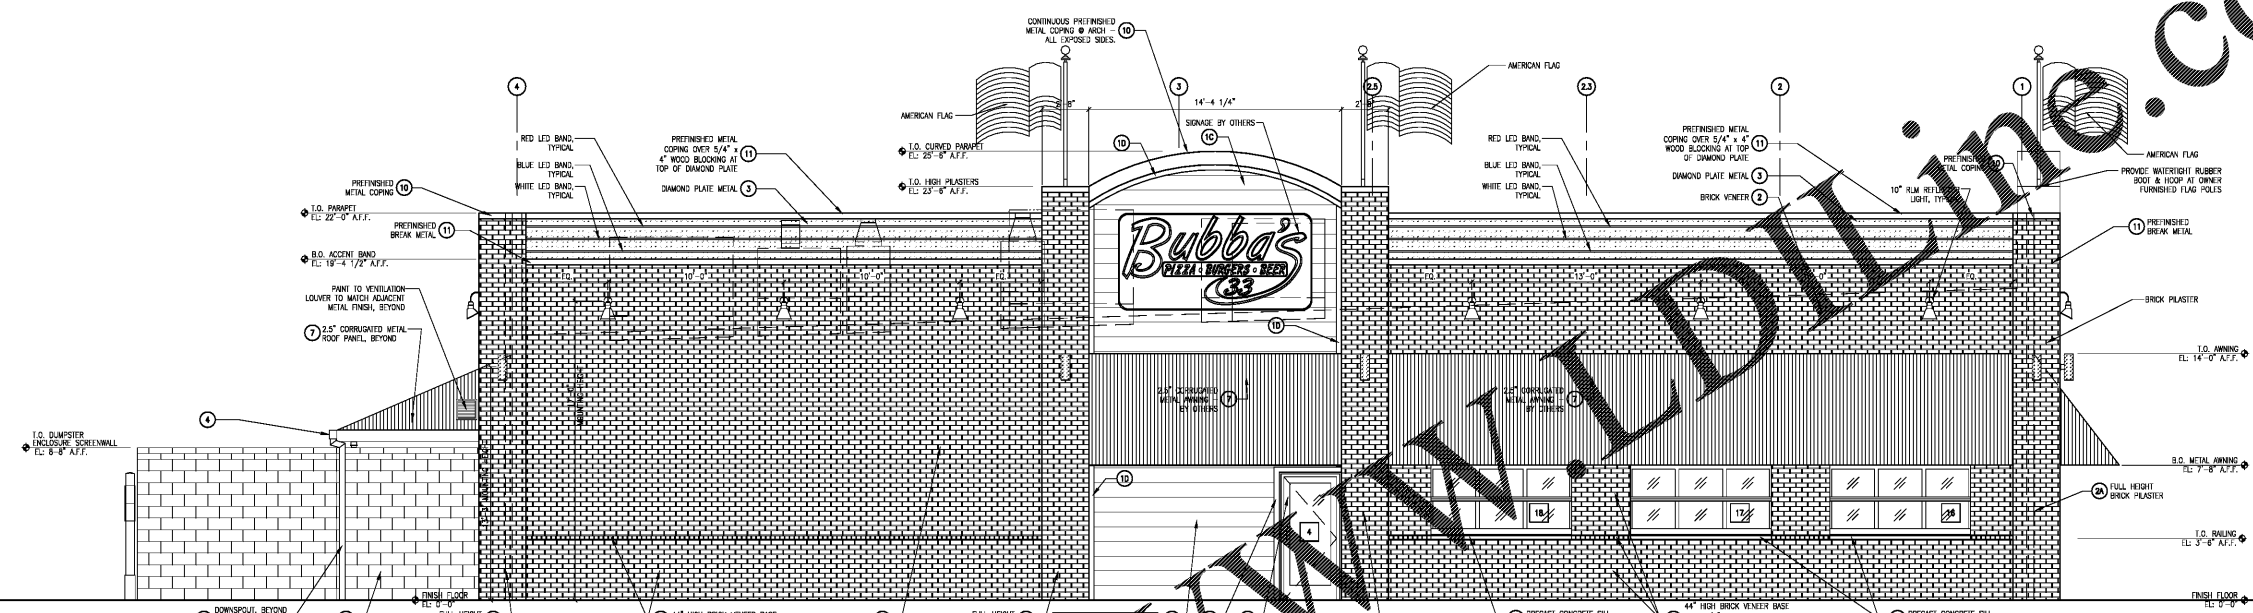

1 LEFT SIDE ELEVATION (EAST)  
 A4 SCALE: 1/4" = 1'-0"

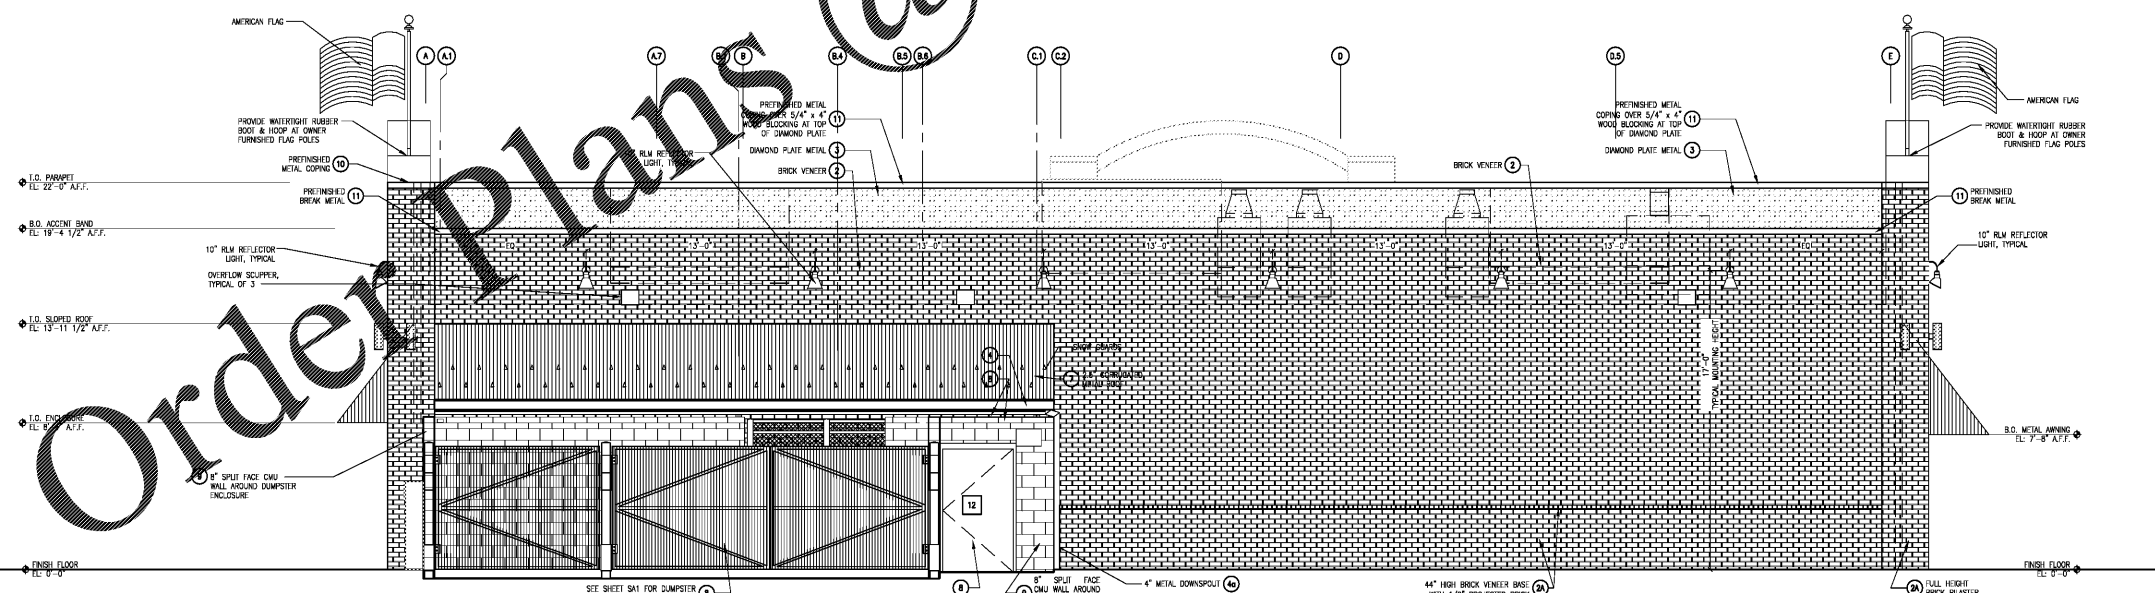

2 REAR ELEVATION (SOUTH)  
 A4 SCALE: 1/4" = 1'-0"

PROFESSIONAL SEAL

PROFESSIONAL IN CHARGE  
 S. KOUGAS  
 PROJECT MANAGER  
 E. ARELLANO  
 QUALITY CONTROL  
 S. KOUGAS  
 DRAWN BY  
 E. ARELLANO

PROJECT NAME  
**BUBBA'S 33**

**GASTONIA**  
**NORTH CAROLINA**  
 3287 E. FRANKLIN BLVD.



PROJECT NUMBER  
 20181046.0  
 SHEET TITLE

EXTERIOR ELEVATIONS

SHEET NUMBER  
**A4**

Order Plans @

WWW.ARDLINE.COM