

ISSUE/REVISION RECORD

DATE	DESCRIPTION
02/20/19	COORDINATION SET
02/20/19	HEALTH SUBMITAL
04/24/19	HEALTH RESPONSE
05/03/19	PERMIT/BD SET

METAL DECKING NOTES

1. 36" WIDE 1 1/2" DEEP, 20 GAUGE TYPE B WIDE RIB ROOF DECK.

VERIFY THICKNESSES WITH ROOF FRAMING PLAN NOTES ON SHEET SA. SHOULD DISCREPANCIES OCCUR BETWEEN THESE SECTIONS & THE STRUCTURAL PLANS, THE STRUCTURAL PLANS SHALL TAKE PRECEDENCE.

BUILDING INSULATION NOTES

1. ALL ROOF AREAS WITH CONDITIONED SPACE BELOW TO HAVE TYPICAL - MIN. OF R-2.0 INSULATION (THICKNESS = 4").
2. ALL EXTERIOR STUD WALLS TO HAVE MIN. OF R21 BATT INSULATION (THICKNESS = 5 1/2").
3. VERTICAL FOUNDATION WALL TO HAVE MIN. OF R-5 ROGD INSULATION (THICKNESS = 1").


SEE SHEET SPEC, DIVISION 7, SECTION 07210 "BUILDING INSULATION" FOR MORE INFORMATION.

INSULATION REQUIREMENTS MEET CODES AND CODE REQUIREMENTS. ALTERNATIVE R-VALUES SHALL BE COORDINATED WITH ARCHITECT.

BUILDING SHEATHING NOTES


1. WALL SHEATHING: 1/2" APA RATED PLYWOOD OR ORIENTED STRAND BOARD (OSB) EXCEPT WHERE OTHERWISE NOTED.
2. ROOF SHEATHING AT SLOPED ROOF: 1/2" LAG APA RATED PLYWOOD OR ORIENTED STRAND BOARD (OSB) EXCEPT WHERE OTHERWISE NOTED.

VERIFY THICKNESSES WITH SECTION J - PLYWOOD ON SHEET SA. SHOULD DISCREPANCIES OCCUR BETWEEN THESE SECTIONS & THE STRUCTURAL PLANS, THE STRUCTURAL PLANS SHALL TAKE PRECEDENCE.

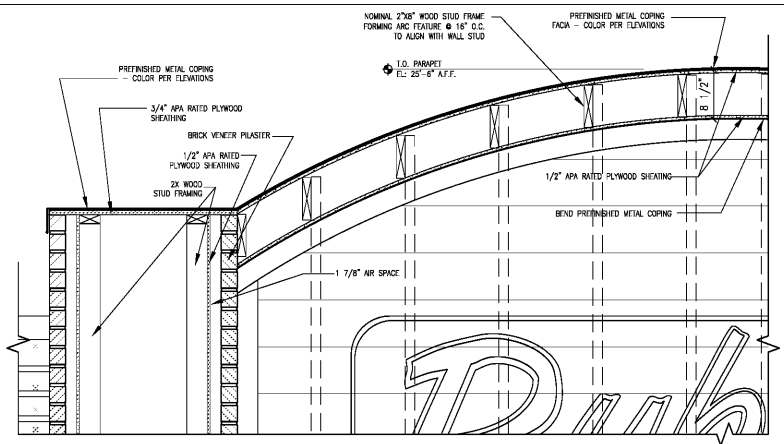


6 PARTIAL BUILDING SECTION AT ARC FEATURE
 AB.1 SCALE: 1/4"=1'-0"


6 NOT USED
 AB.1 SCALE: 3/4"=1'-0"

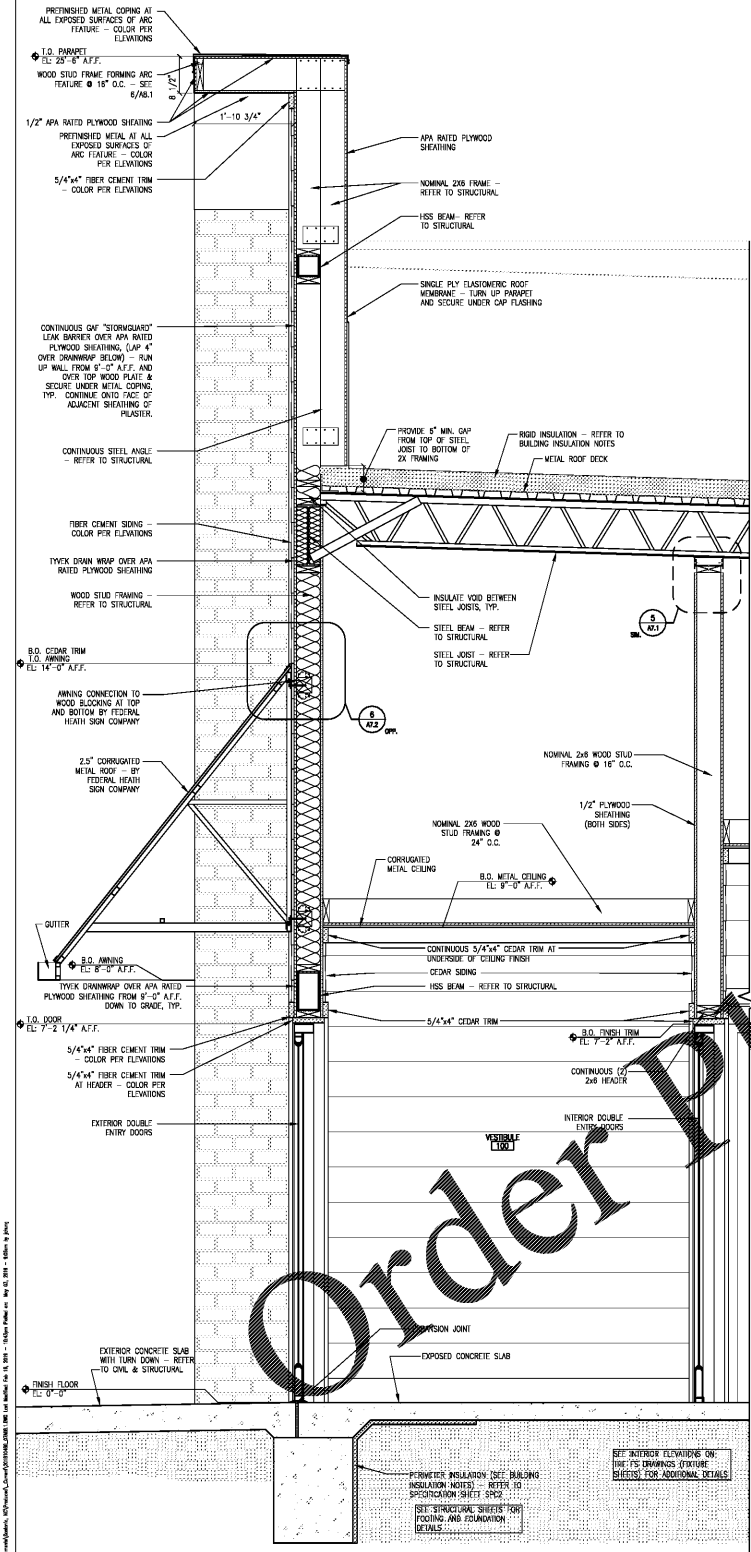


5 PARTIAL BUILDING SECTION AT VESTIBULE
 AB.1 SCALE: 3/4"=1'-0"

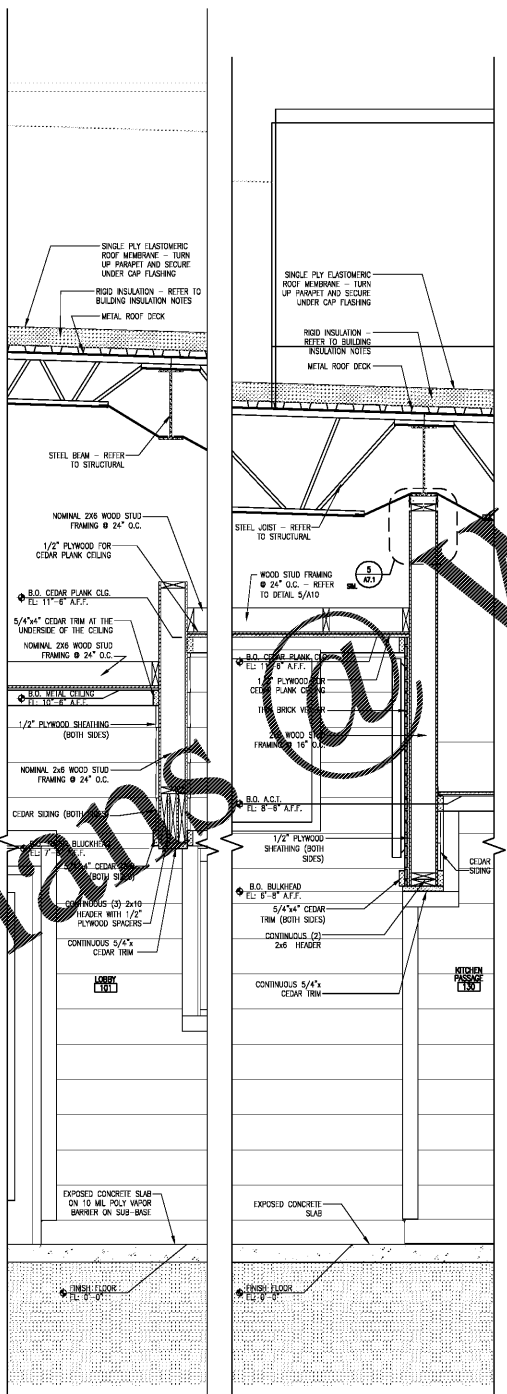

4 PARTIAL BLDG. SECT. AT LOBBY
 AB.1 SCALE: 3/4"=1'-0"

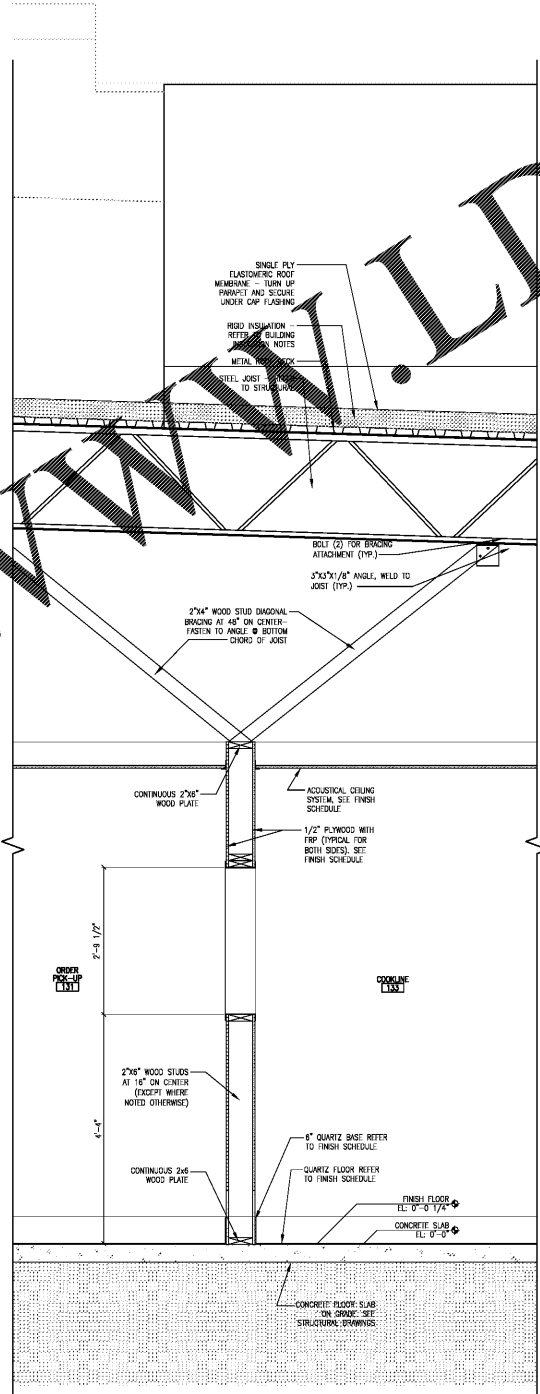

3 PARTIAL BLDG. SECT. AT KITCHEN PASSAGE
 AB.1 SCALE: 3/4"=1'-0"

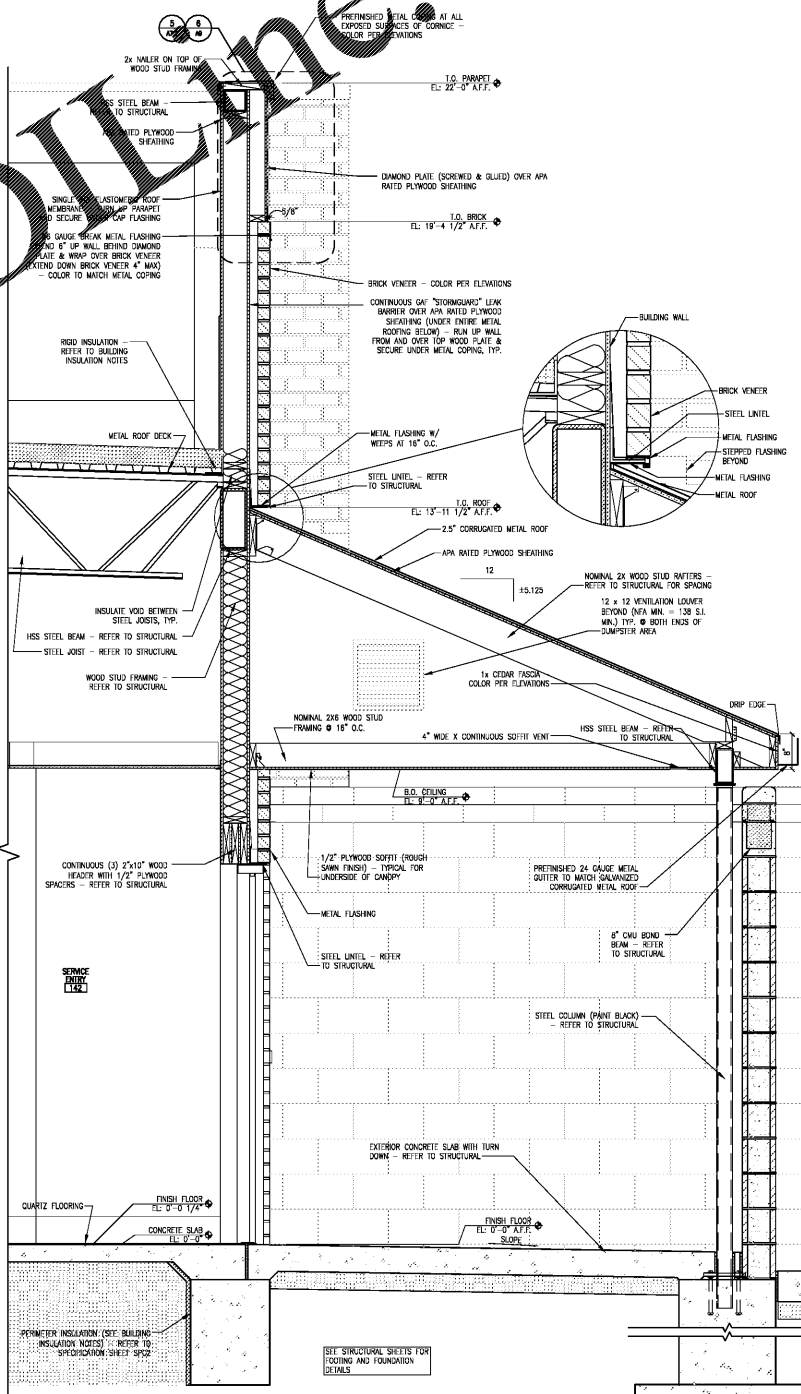

1 PARTIAL BUILDING SECTION AT SERVICE ENTRY
 AB.1 SCALE: 3/4"=1'-0"

Order Plans @ www.wldline.com

PROFESSIONAL SEAL

PROFESSIONAL IN CHARGE
 S. KOUGAS
PROJECT MANAGER
 E. ARELLANO
QUALITY CONTROL
 S. KOUGAS
 DRAWN BY
 E. ARELLANO

PROJECT NAME
BUBBA'S 33

GASTONIA NORTH CAROLINA
 3287 E. FRANKLIN BLVD.



PROJECT NUMBER
 20181046.0

SHEET TITLE
WALL SECTIONS & DETAILS

SHEET NUMBER
A8.1