

DOOR HARDWARE SCHEDULE

Hardware set #1 (EXTERIOR PAIR DOORS WITH CENTER MULLION) - MAIN ENTRY. Hardware set #2 (EXTERIOR SINGLE DOOR) - EMERGENCY EXIT. Hardware set #3 (INTERIOR SINGLE DOOR) - RESTROOMS. Hardware set #4 (INTERIOR SINGLE DOOR) - OFFICE.

Hardware set #5 (EXTERIOR SINGLE FULLY EXPOSED) - DUMPSTER ENCLOSURE. Hardware set #6 (EXTERIOR SINGLE DOOR) - KITCHEN RECEIVING AREA. Hardware set #9 (EXTERIOR SINGLE DOOR) - UTILITY ROOM. Hardware set #10 (INTERIOR PAIR DOORS WITHOUT CENTER MULLION) - INTERIOR VESTIBULE. Hardware set #11 (INTERIOR SINGLE DOOR) - OFFICE PASSAGE (142). Hardware set #12 (INTERIOR SINGLE DOOR) - UNISEX RESTROOM.

DOOR & FRAME NOTES

- 1. H.M. DOOR FRAMES TO BE 1/2" GA WELDED... 2. HOLLOW METAL DOORS TO BE 1/4" GA FLUSH INSULATED CORE AT EXTERIOR DOORS... 3. ALL WOOD DOORS TO BE SEALED WITH TWO COATS FACE SIDE, TOP, BOTTOM AND EDGES...


DOOR SCHEDULE

Table with columns: DOOR NUMBER, ROOM NAME, DOOR SIZE, DOOR TYPE, FRAME TYPE, DETAILS, HWDR SET, DOOR SCHEDULE NOTES. Lists various doors like VESTIBULE (EXTERIOR), MAIN ENTRY, PATIO BAR DINING, etc.


BUILDING SHEATHING NOTES

- 1. WALL SHEATHING: 1/2" APA RATED PLYWOOD OR ORIENTED STRAND BOARD (OSB) EXCEPT WHERE OTHERWISE NOTED... 2. INTERIOR WALLS: 1/2" GYP BOARD OVER 1/2" OSB...

DOOR TYPES

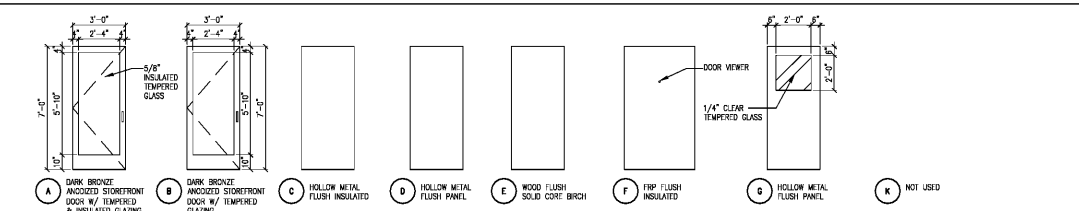

DOOR FRAME TYPES

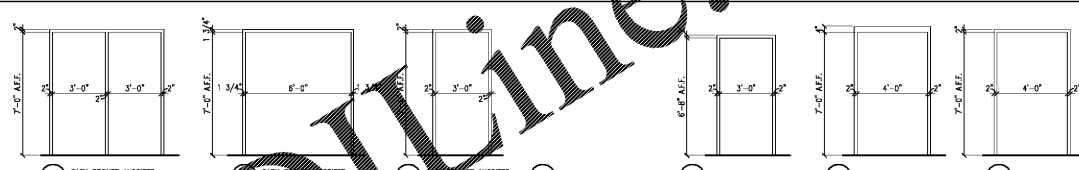

DOOR SCHEDULE NOTES

- 1. PAINT INTERIOR DOOR BACK... 2. INITIAL GLAZING REQUIREMENTS... 3. INSTALLATION OF GARAGE DOORS... 4. OVERLAPPING GARAGE DOOR TRACKS... 5. PROVIDE GARAGE DOOR SWEEP... 6. PROVIDE GARAGE DOOR SWEEP... 7. RESTROOM DOOR FRAME TO BE SHOWN IN THE RESTROOM DOORS TO MATCH CEILING STAIN...


LEGEND - ROOM FINISH SCHEDULE

Table with columns: FLOORING, WALL COVERING, WALL, CEILING. Lists materials like F1: WOOD - 1/2" YELLOW PINE GRADE C OR BETTER TONGUE AND GROOVE, F2: CONCRETE - BLACK INTERLOCK, etc.

INTERIOR FINISH SCHEDULE

Table with columns: ROOM NUMBER, ROOM NAME, FLOORS, BASES, WALLS, CEILING. Lists room finishes for rooms like 101 VESTIBULE, 102 LOBBY, 103 MAIN AREA, etc.

DOOR & JAMB DETAILS

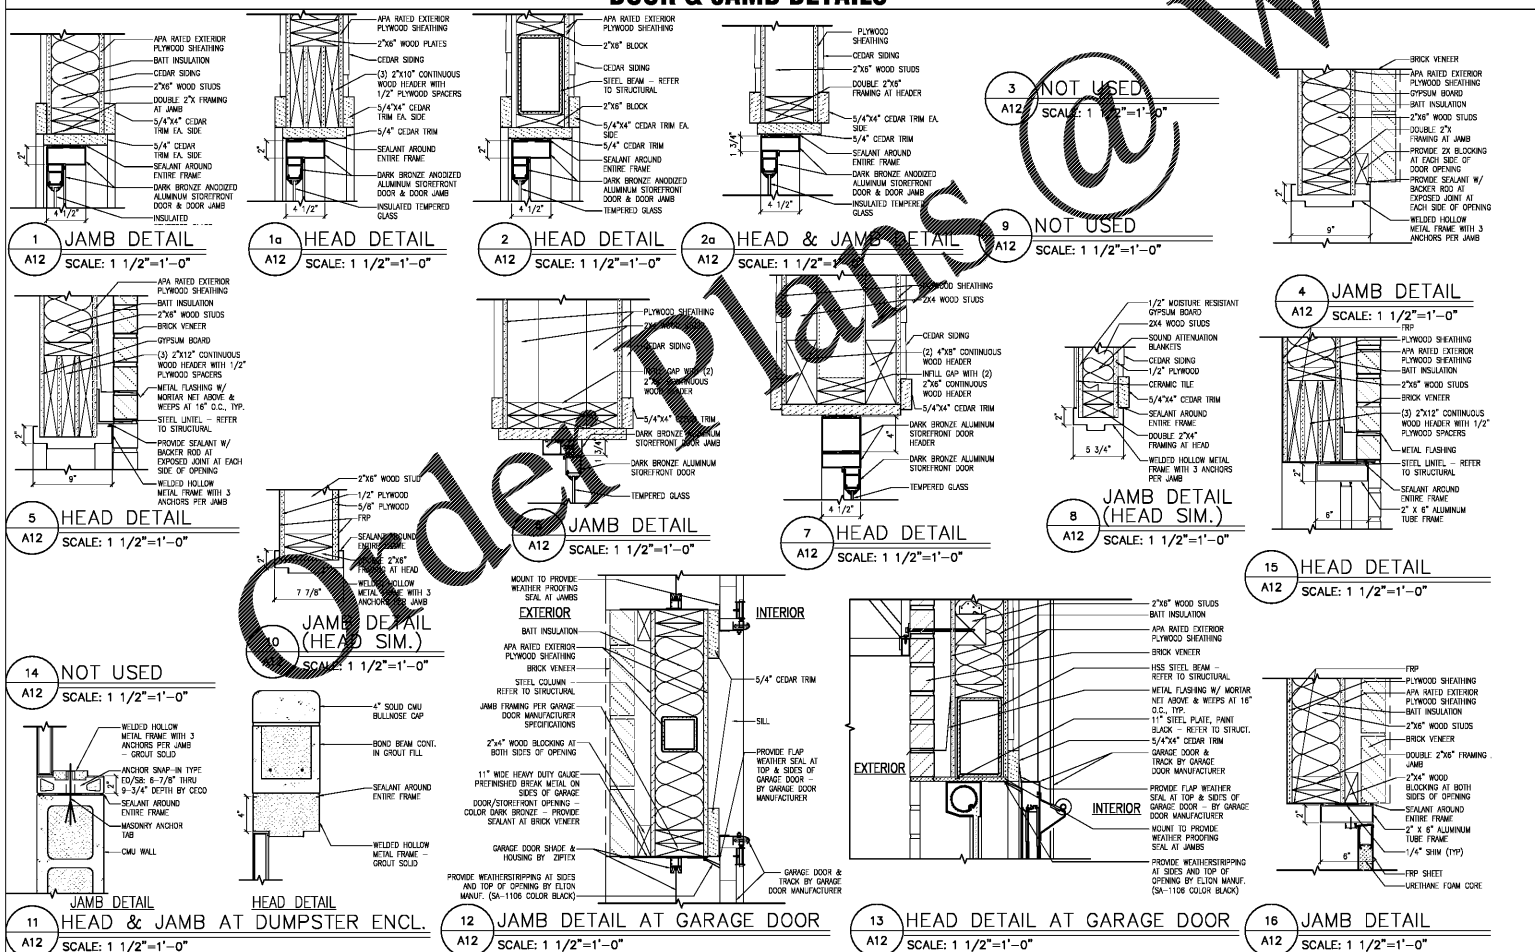

21 S. Evergreen Ave. Suite 200  
Arlington Heights, Illinois 60005  
t: 847 788 9200 f: 847 788 9536

ISSUE/REVISION RECORD  
DATE DESCRIPTION  
02/28/19 COORDINATION SET  
02/28/19 HEALTH SUBMITTAL  
04/24/19 FINAL RESPONSE  
05/03/19 PERMIT/BD SET

PROFESSIONAL SEAL

PROFESSIONAL IN CHARGE  
S. KOUZAS  
PROJECT MANAGER  
E. ARELLANO  
QUALITY CONTROL  
S. KOUZAS  
DRAWN BY  
E. ARELLANO

PROJECT NAME  
BUBBA'S 33

GASTONIA  
NORTH CAROLINA

3287 E. FRANKLIN BLVD.



PROJECT NUMBER  
20181046.0

SHEET TITLE  
ROOM FINISH SCHEDULE, DOOR SCHEDULE & DETAILS

SHEET NUMBER  
A12