


LSNAPF1862018 11:28:29 AM N:\1805 dollar tree\48 cone\ 8A-1.0 Floor Plan.dwg

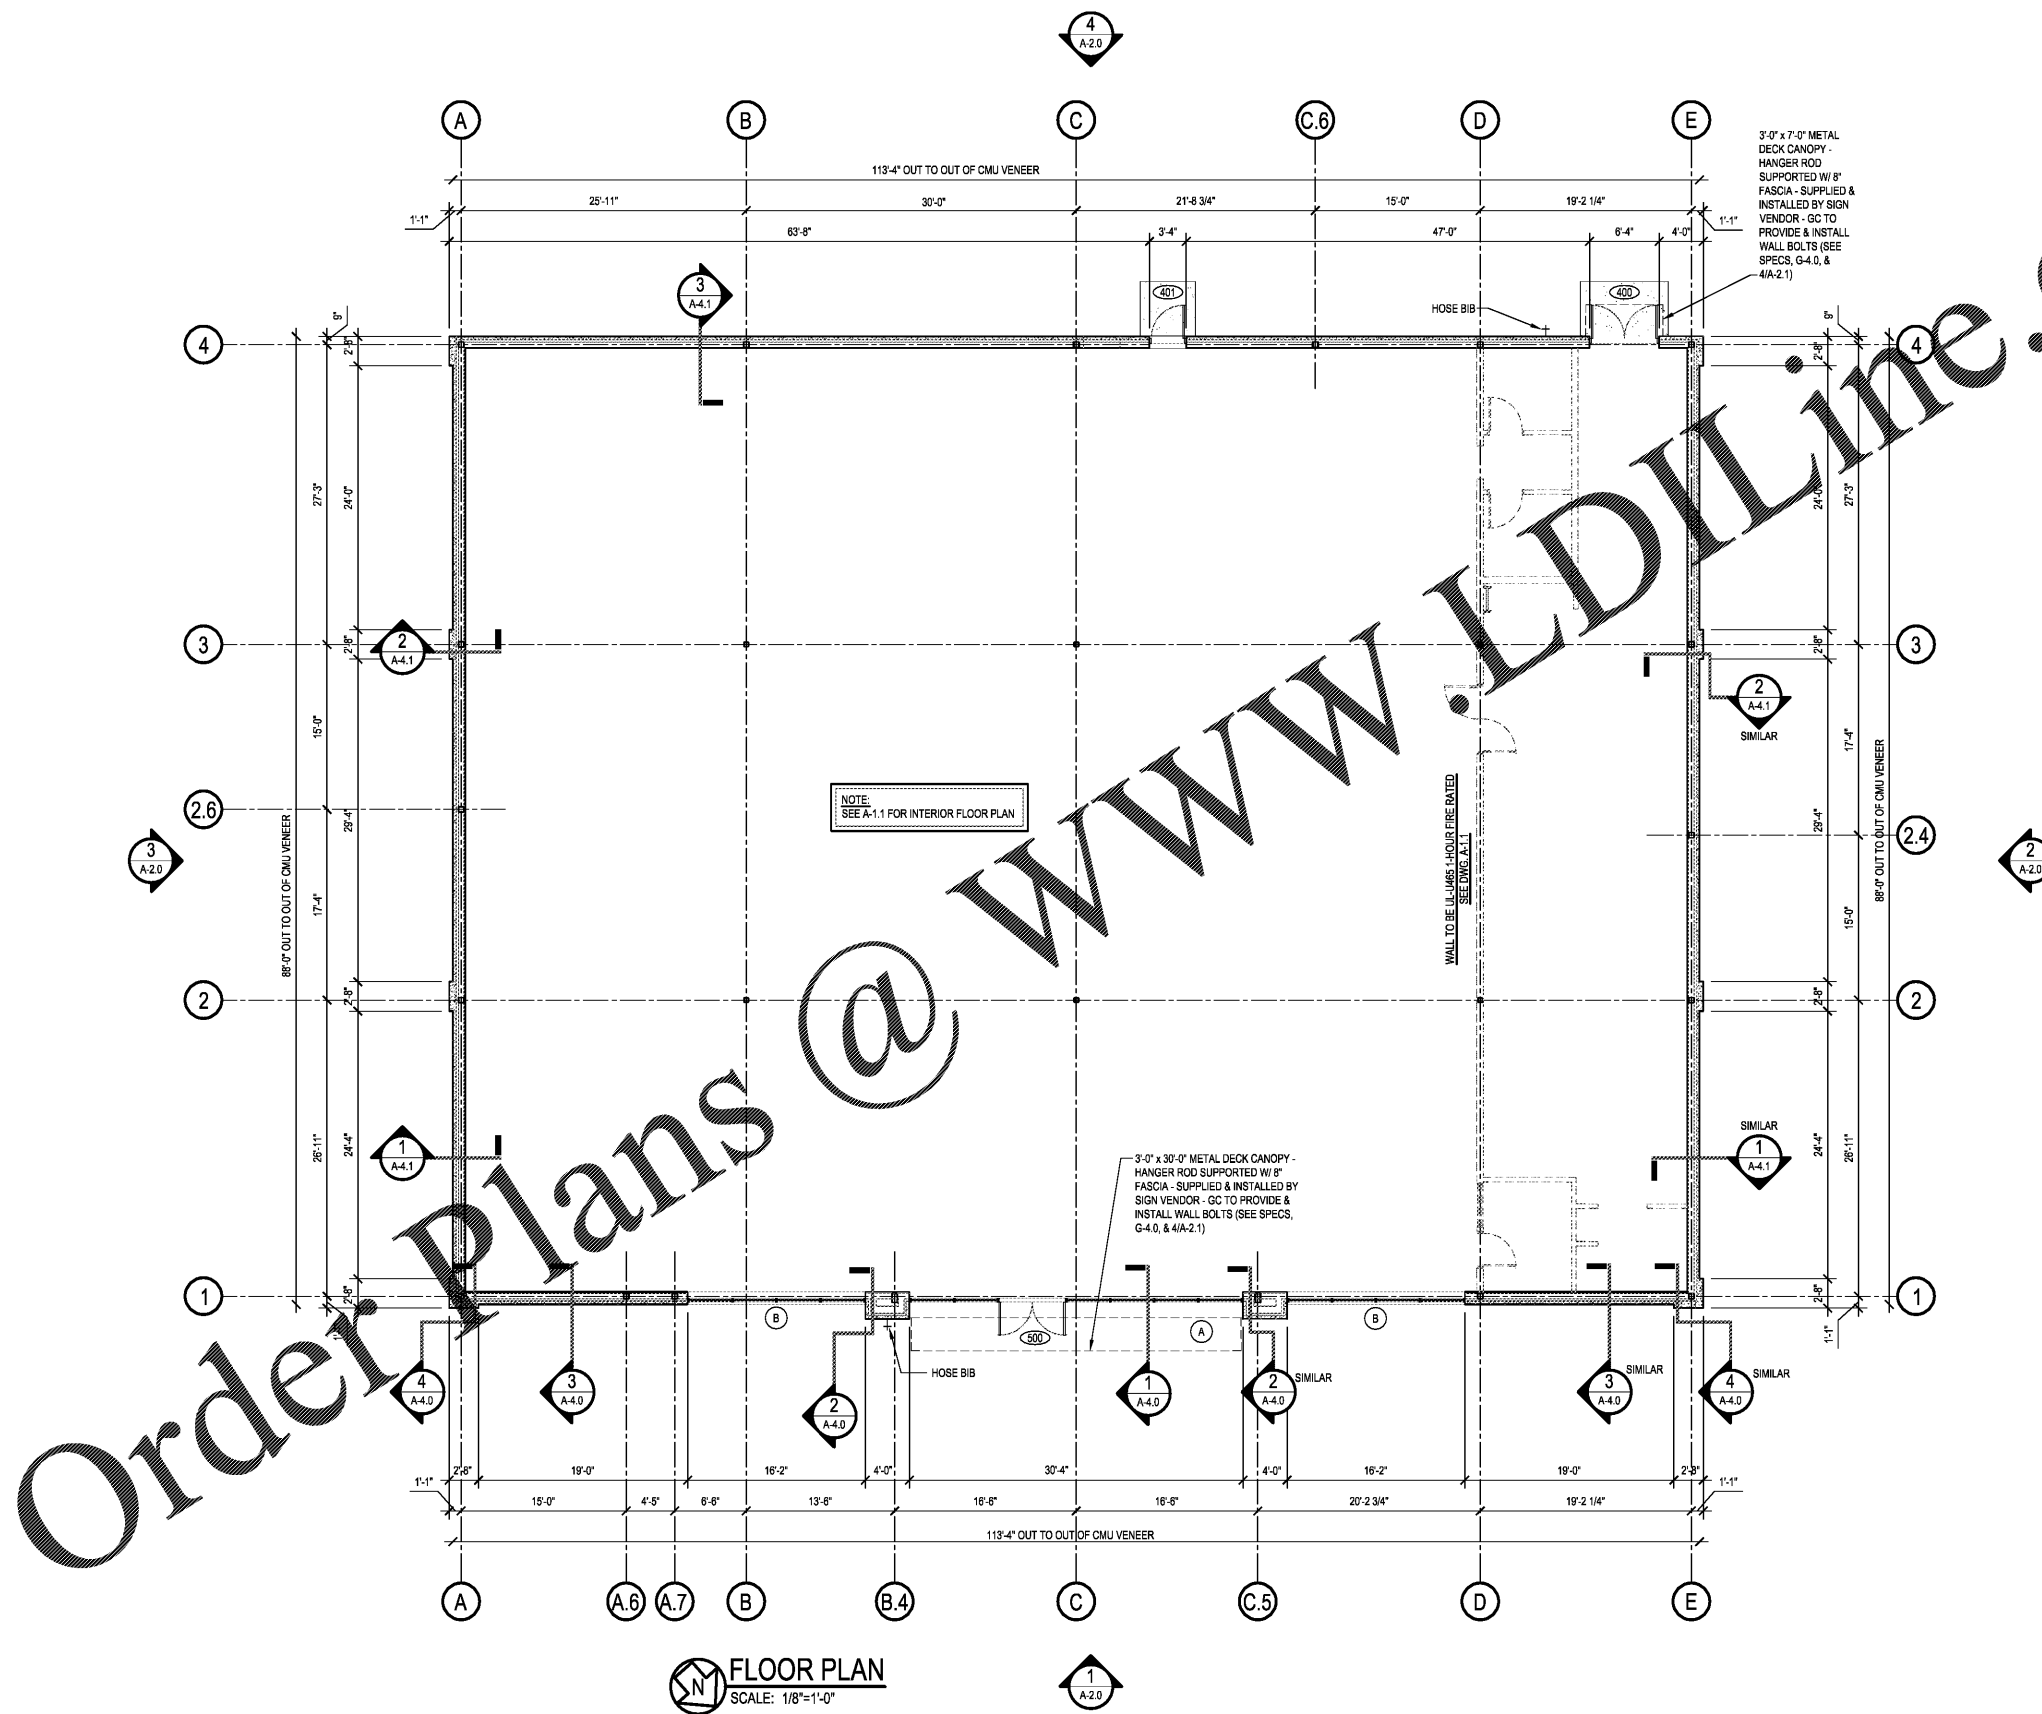

**FLOOR PLAN**  
SCALE: 1/8"=1'-0"

FLOOR PLAN LEGEND	
(A)	STOREFRONT TYPE (REFER TO SHEET A-3.0)
(500)	DOOR NUMBER (REFER TO SHEET A-3.1)

REV.	DATE	BY	DESCRIPTION

PROJECT NUMBER: 1805-48  
DRAWN BY: LGS  
CHECKED BY:  
ISSUE DATE: 6-6-18

DESCRIPTION

STATE OF FLORIDA  
INDIA G. SWANSON  
REGISTERED ARCHITECT  
AR#9215

6-6-18