



WALL CONSTRUCTION TYPES	
1	EXTERIOR DEMISING WALL: CMU VENEER OVER 1" EXTRUDED POLYSTYRENE FOAM OVER METAL STUDS AND BATT INSULATION OVER GWB BELOW 4'-0" AFF. EIFS OVER SHEATHING OVER METAL STUDS AND BATT OVER GWB ABOVE 4'-0" AFF. SEE DETAIL 1 & 3/A-4.1. FINISH PER FINISH SCHEDULE, SHEET A-3.1.
2	PARTITION WALL: 6" (20 GA) METAL STUDS @ 16" OC WITH ONE LAYER 5/8" TYPE "X" GWB EACH SIDE TO ROOF DECK. PROVIDE 18 GA METAL STUDS @ 12" OC FOR 4'-0" ALONG SIDE OF MOP SINK. FIRE TAPE ALL JOINTS. CONSTRUCTION SHALL COMPLY WITH UL DESIGN #U465 FOR ONE HOUR FIRE RATING. SEE DETAIL 1/A-4.2. FINISH PER FINISH SCHEDULE, SHEET A-3.1.
3	PARTITION WALL: 3 5/8" (20 GA) METAL STUDS @ 16" OC WITH ONE LAYER 5/8" TYPE "X" GWB EACH SIDE TO ROOF DECK. FIRE TAPE ALL JOINTS. CONSTRUCTION SHALL COMPLY WITH UL DESIGN #U465 FOR ONE HOUR FIRE RATING. SEE DETAIL 1/A-4.2. FINISH PER FINISH SCHEDULE, SHEET A-3.1.
4	PARTITION WALL: 6" (20 GA) METAL STUDS @ 16" OC WITH ONE LAYER 5/8" GWB EACH SIDE TO ROOF DECK ON SALES AREA SIDE AND TO FINISHED CEILING ON TOILET / HALLWAY / OFFICE SIDE. SEE DETAIL 2/A-4.2 FOR ADDITIONAL REQUIREMENTS AND BRACING. FINISH PER FINISH SCHEDULE, SHEET A-3.1.
5	PARTITION WALL: 3 5/8" (20 GA) METAL STUDS @ 16" OC WITH ONE LAYER 5/8" GWB TO FINISHED CEILING. PLUMBING WALLS ON INTERIOR OF TOILETS SHALL HAVE WATER RESISTANT GWB. SEE DETAIL 1/A-2.4. FINISH PER FINISH SCHEDULE, SHEET A-3.1.
6	PARTITION WALL: 3 5/8" (18 GAGE) METAL STUDS @ 12" OC WITH ONE LAYER 5/8" GWB EACH SIDE TO ROOF DECK. PROVIDE WATER RESISTANT GWB ON SINK SIDE TO 8'-0" AFF. SEE DETAIL 2/A-2.4. FINISH PER FINISH SCHEDULE SHEET A-3.1.

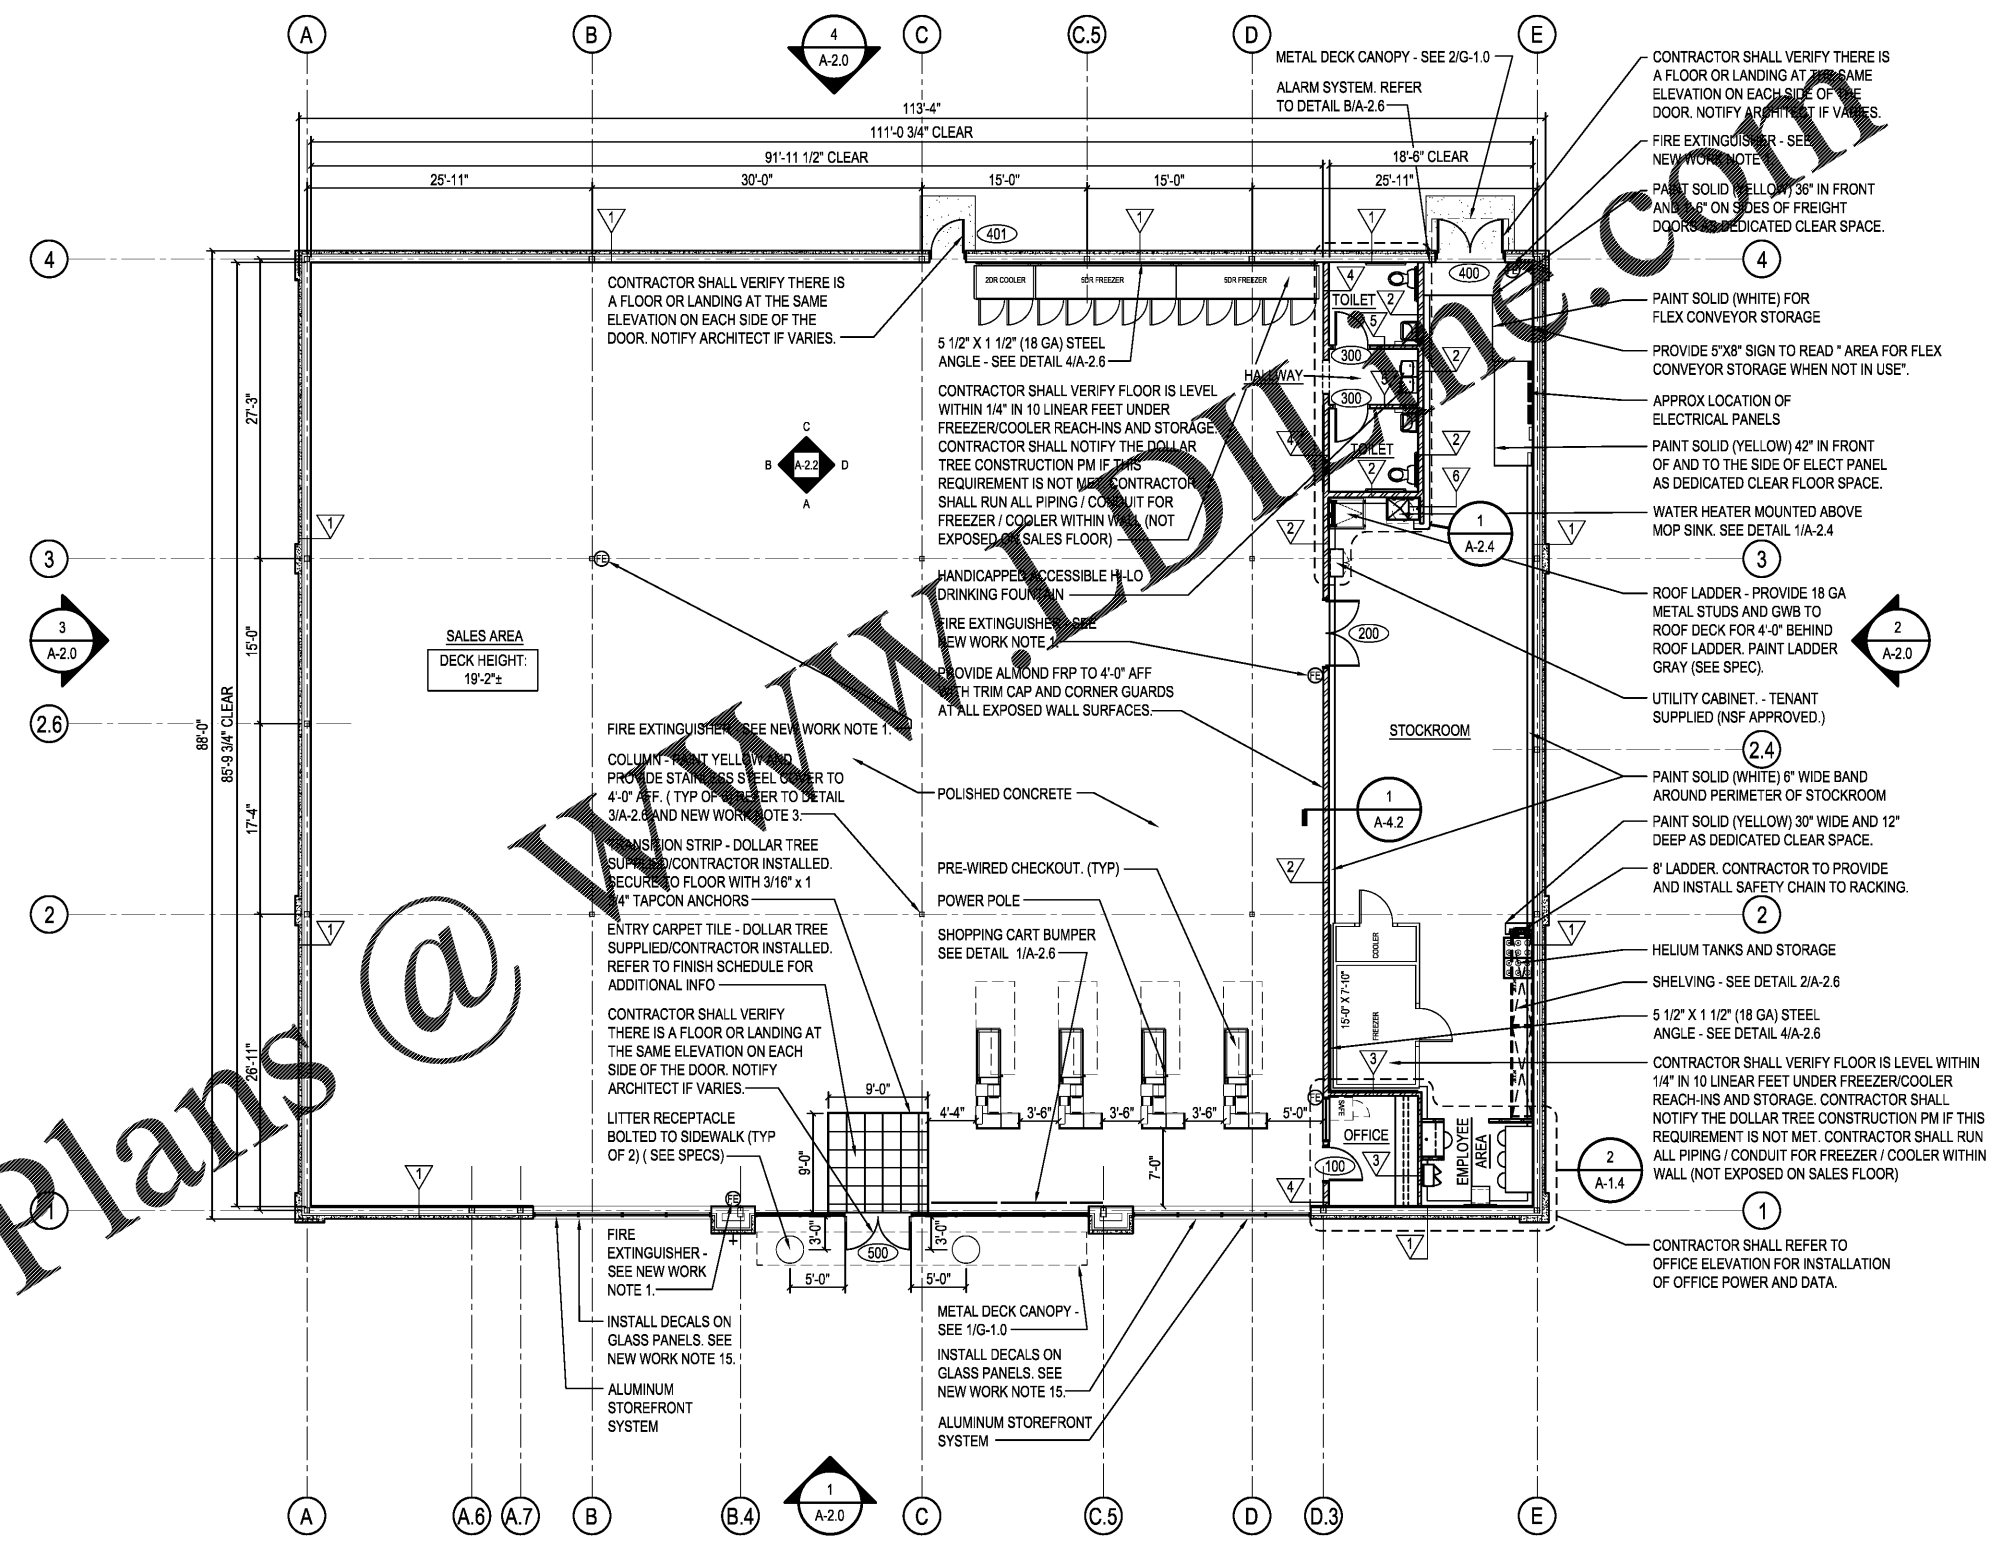

INTERIOR FLOOR PLAN
SCALE: 1/8"=1'-0"

REV.	DATE	DESCRIPTION

PROJECT NUMBER:	19109-44
DRAWN BY:	RWHITE
CHECKED BY:	LGS
ISSUE DATE:	06/09/2019
ISSUED FOR BIDS AND PERMITS	

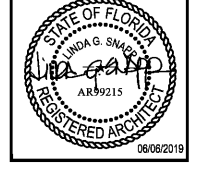

SHEET TITLE:
INTERIOR FLOOR PLAN &
WALL CONSTRUCTION
TYPES

SHEET NUMBER:
A-1.1

THE NESHBY 06/02/2019 5:49:39 AM N:\2019\19109-44\DWG\19109-44-INT-00-DOLLARTREE06044Architectural Sheet06044A_1-1.dwg