




EMPLOYEE LOCKERS DOLLAR TREE SUPPLIED. GC TO SECURE AND INSTALL LOCKERS TO (FIRE RETARDANT) 2X4 STUDS. SECURE 2X4 STUDS TO WALL PER MANUFACTURERS INSTRUCTIONS. REFER TO FLOOR PLAN FOR LOCKER LOCATION.

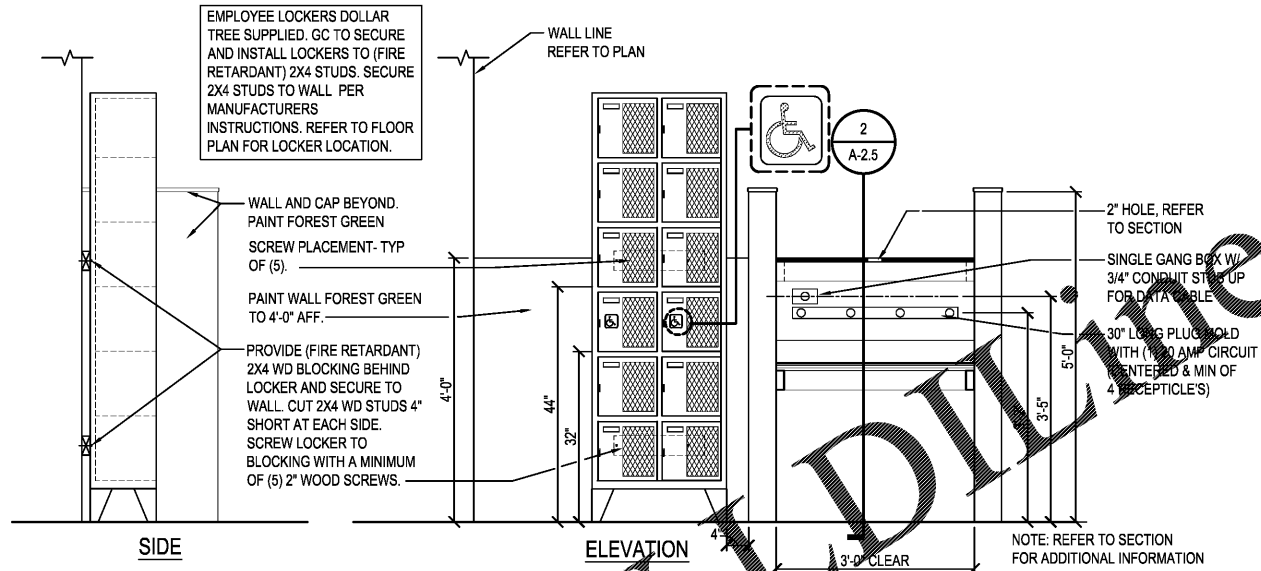


A LOCKER AND TRAINING DESK ELEVATION
A-2.5 SCALE: 3/4" = 1'-0"

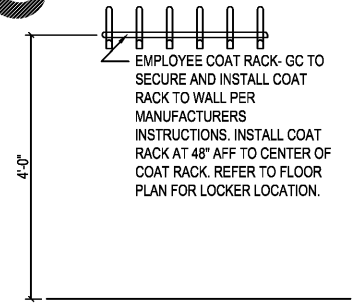


B COAT RACK ELEVATION
A-2.5 SCALE: 3/4" = 1'-0"

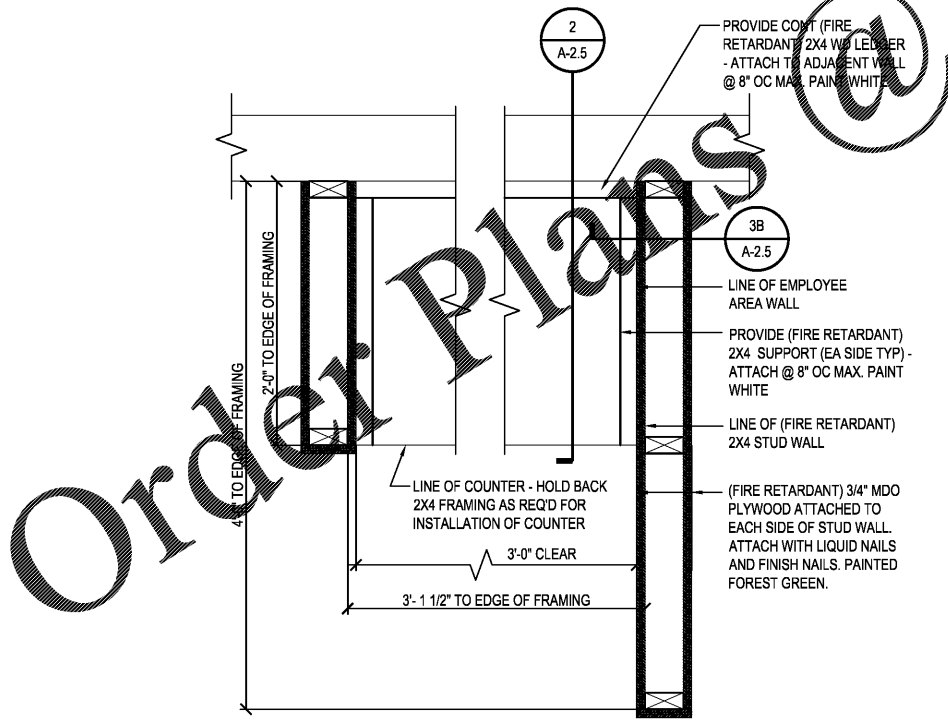

1 PLAN DETAIL
A-2.5 SCALE: 1 1/2" = 1'-0"

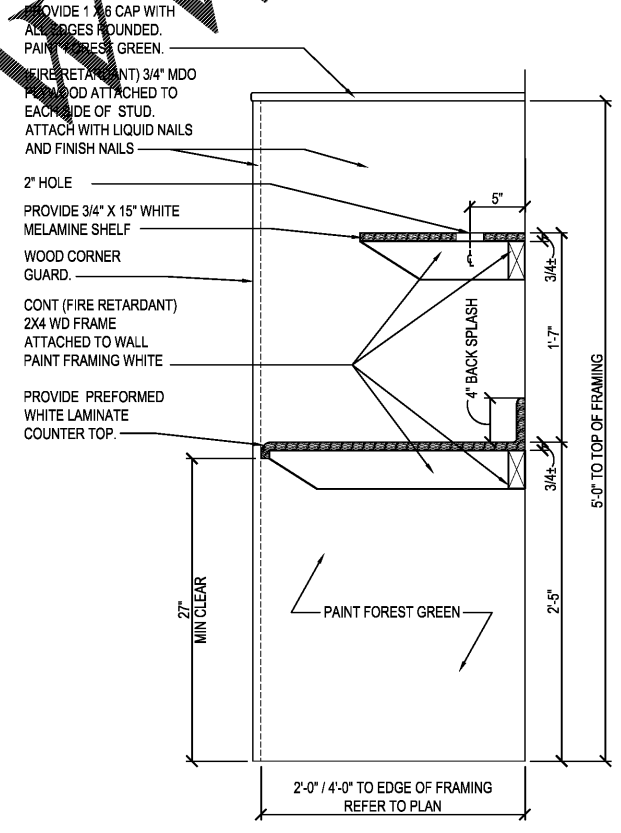

2 SECTION
A-2.5 SCALE: 1 1/2" = 1'-0"

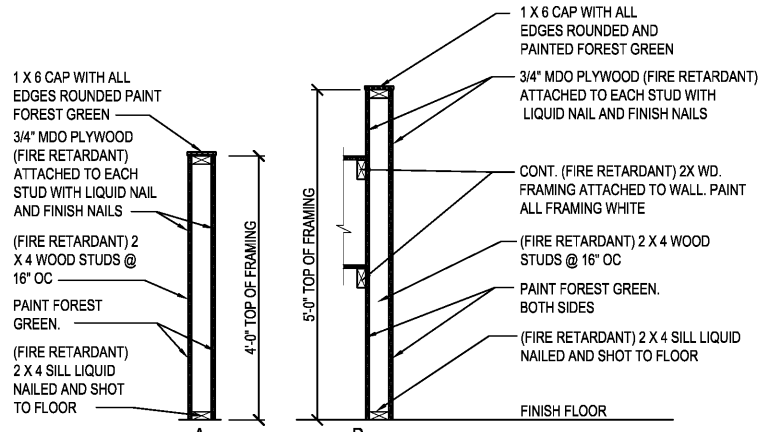


3 EMPLOYEE AREA SECTION
A-2.5 SCALE: 3/4" = 1'-0"

Order Plans @ WWW.DIYBLUE.COM

TENNESSEE 06/20/19 5:50:27 AM 11/20/19 09:00_DOLLARTREE06044Architectural Sheet06044_A_3.dwg

REV	DATE	BY	DESCRIPTION

PROJECT NUMBER:	19109-44
DRAWN BY:	RWH/TEH
CHECKED BY:	LGS
ISSUE DATE:	06/09/2019
ISSUED FOR BIDS AND PERMITS	

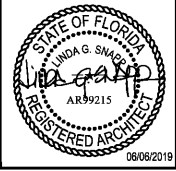

SHEET TITLE:
EMPLOYEE AREA DETAILS & ELEVATIONS

SHEET NUMBER:
A-2.5