




LSNAPP (06/2015) 11-28-14 AM 11:00:05 dollar tree@ag.com, 014-4.0 Wall Sections.dwg

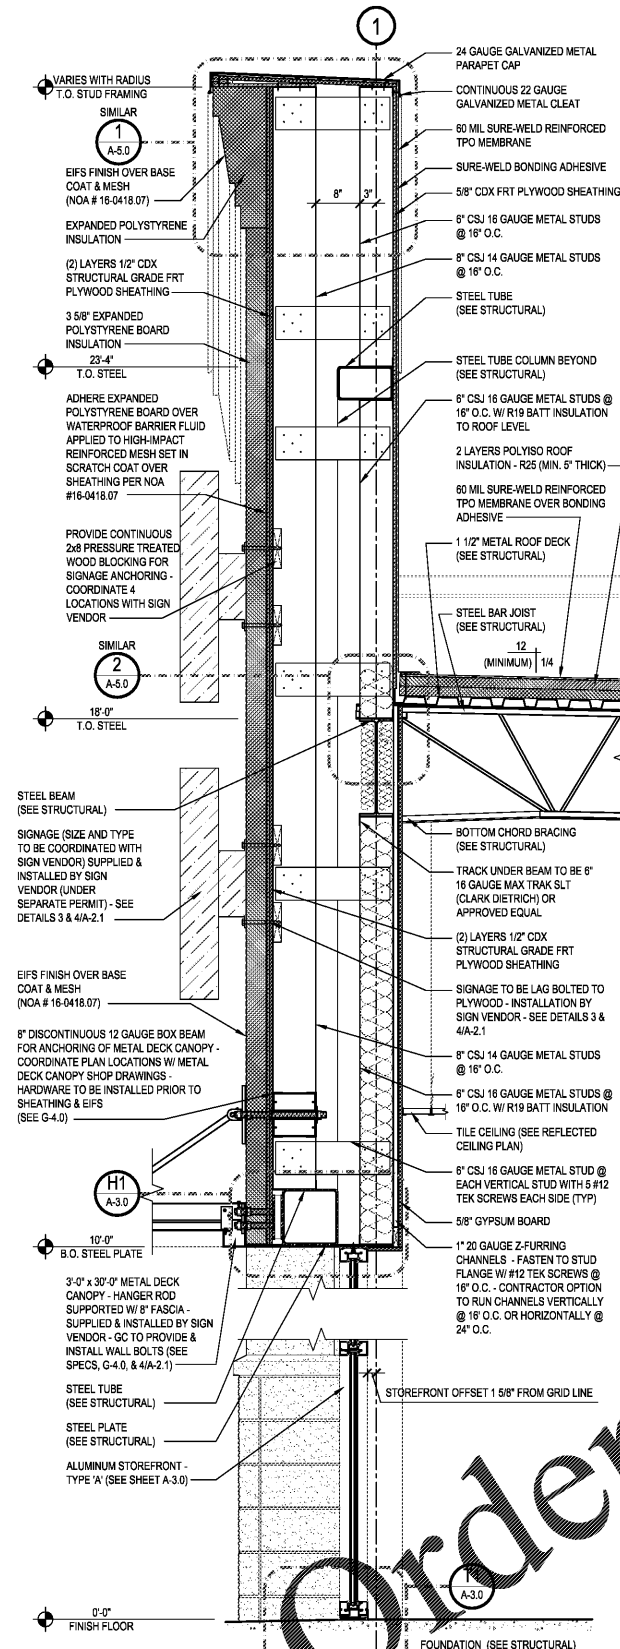


**1 WALL SECTION**  
A-4.0 SCALE: 3/4"=1'-0"

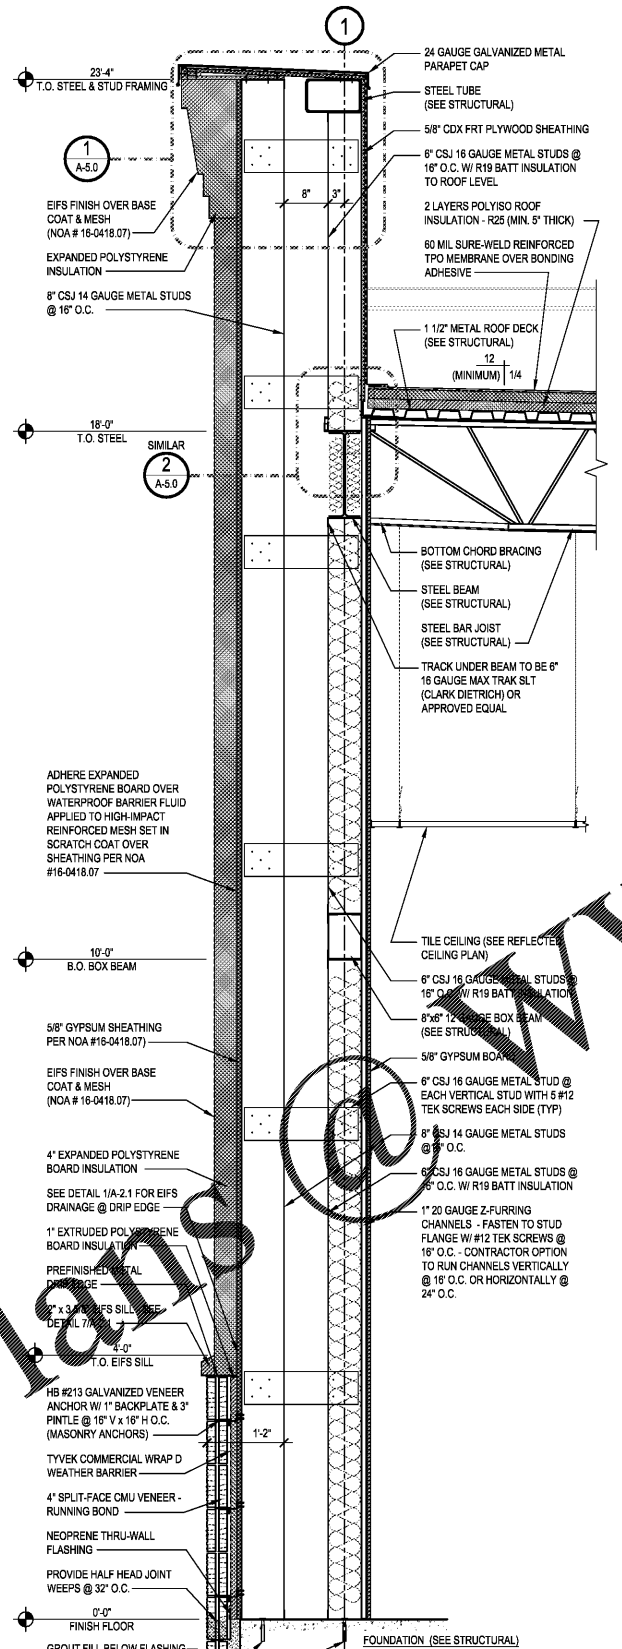

**2 WALL SECTION**  
A-4.0 SCALE: 3/4"=1'-0"

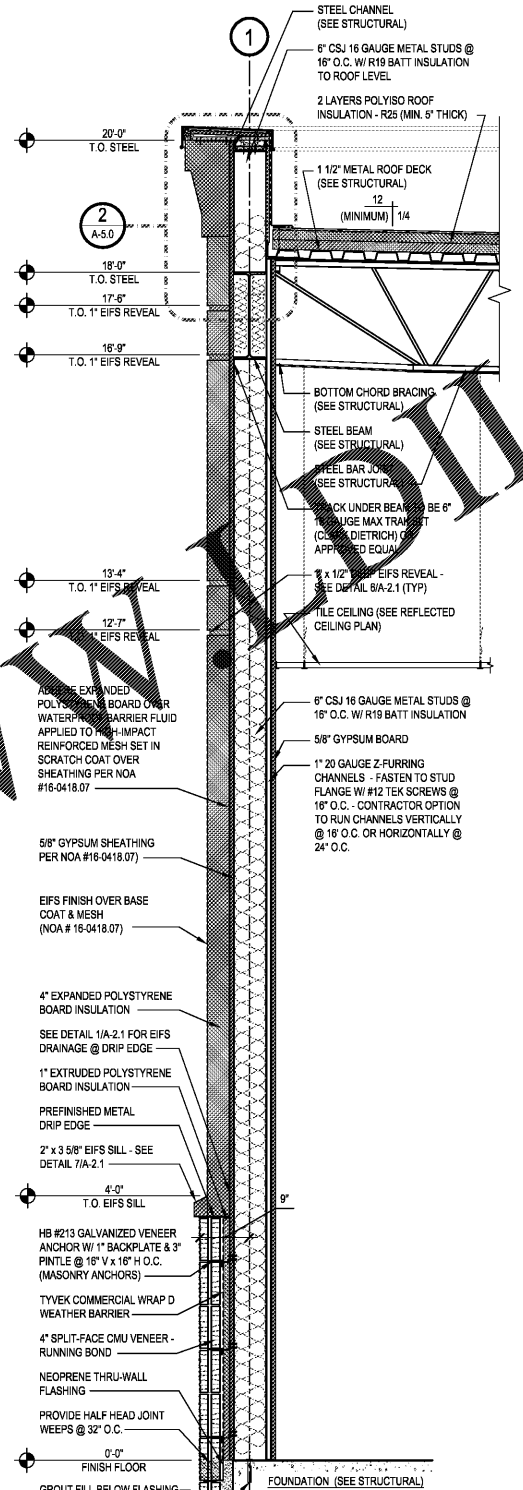

**3 WALL SECTION**  
A-4.0 SCALE: 3/4"=1'-0"

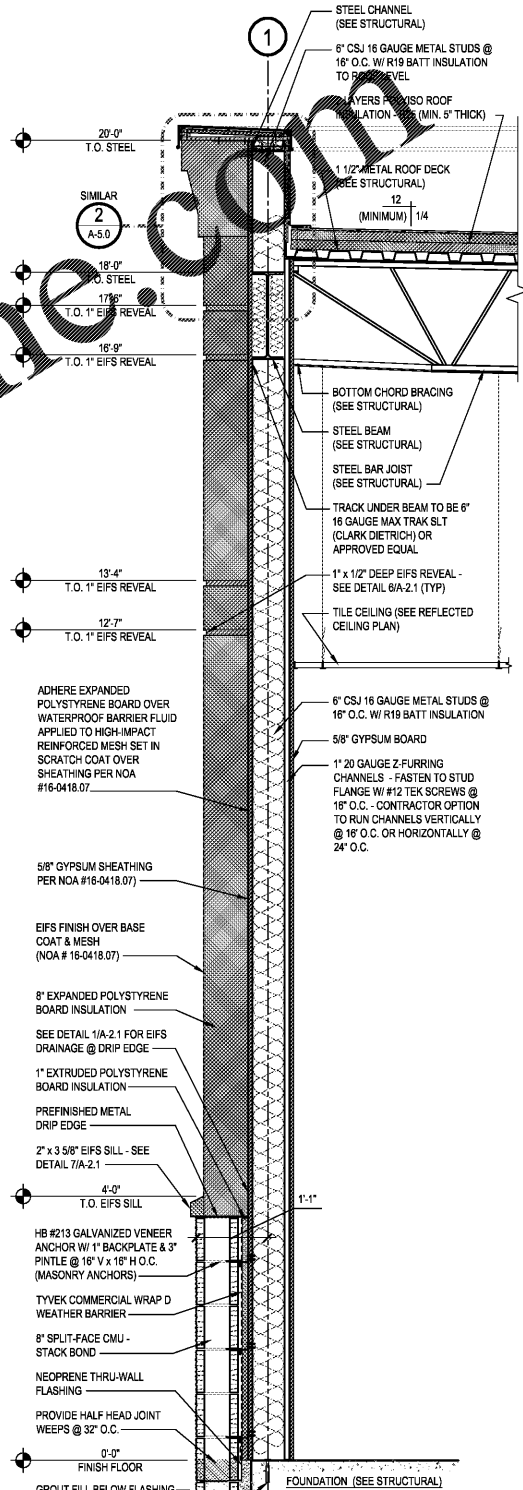

**4 WALL SECTION**  
A-4.0 SCALE: 3/4"=1'-0"

**SIDEWALK TO BUILDING NOTE:**  
WHERE SIDEWALKS ABUTT THE BUILDING, PROVIDE A 1/4" ASPHALTIC EXPANSION JOINT WITH BACKERROD & GRAY SEALANT.

Order Plans @ WWW.ONLINE.COM

REV.	DATE	DESCRIPTION

PROJECT NUMBER:	1805-49
DRAWN BY:	LGS
CHECKED BY:	
ISSUE DATE:	6-6-18
DESCRIPTION:	
STATE OF FLORIDA INDIA G. SWANSON REGISTERED ARCHITECT AR#9215	
6-6-18	