
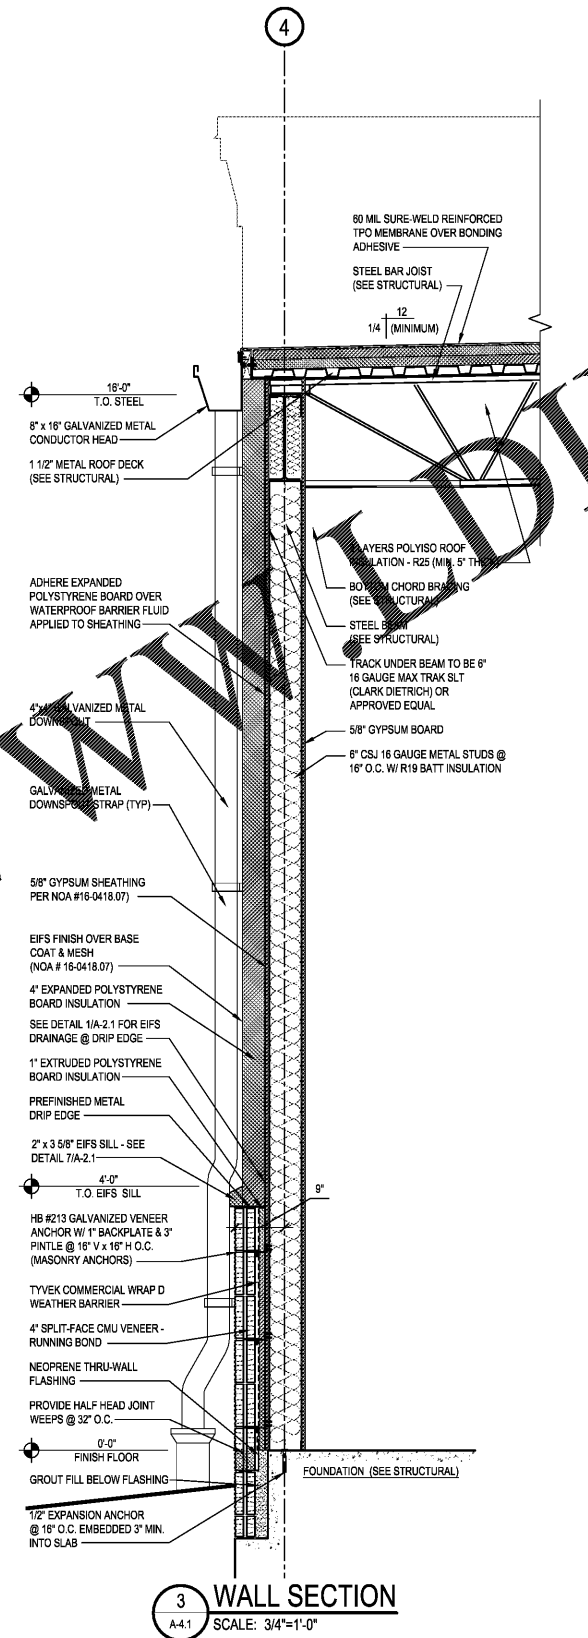
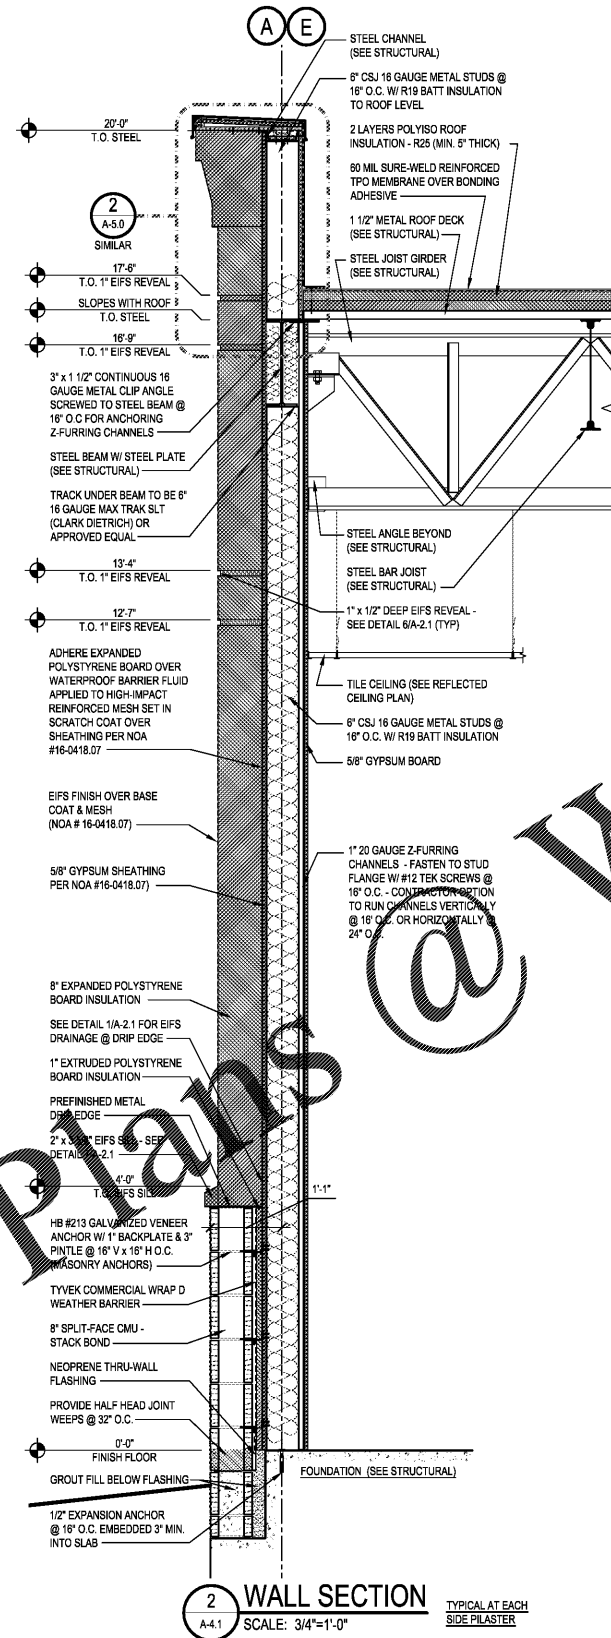


LSNAPP 06/2015 11:20:03 AM 1:1800 dollar tree@gs.com, #A-4.1 Wall Sections.dwg

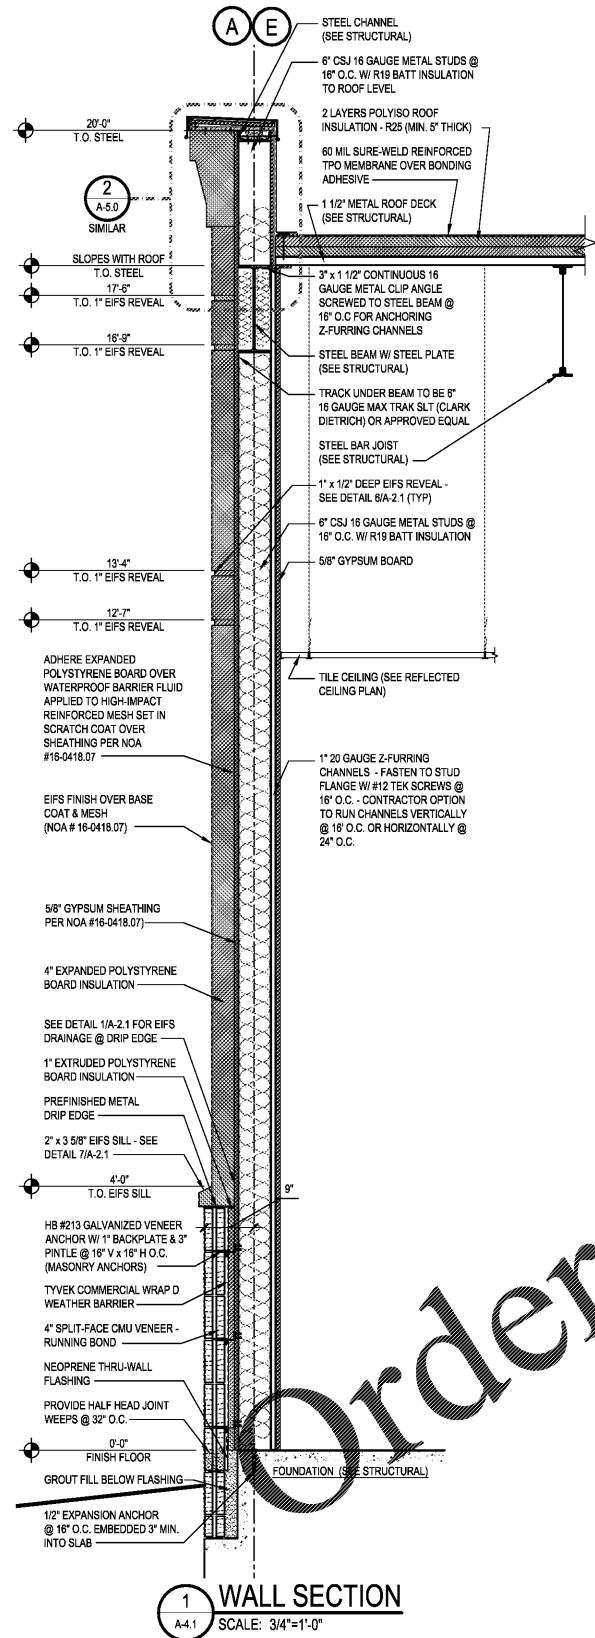

SIDEWALK TO BUILDING NOTE:
WHERE SIDEWALKS ABUTT THE BUILDING, PROVIDE A 1/4" ASPHALTIC EXPANSION JOINT WITH BACKERROD & GRAY SEALANT.

WWW.DILine.com

REV.	DATE	BY	DESCRIPTION

PROJECT NUMBER: 1805-49
DRAWN BY: LGS
CHECKED BY:
ISSUE DATE: 6-8-19

DESCRIPTION

STATE OF FLORIDA
INDIA G. SWANSON
REGISTERED ARCHITECT
AR#9215