




HARRISON FRENCH & ASSOCIATES, LTD

1705 S. Walton Blvd., Suite 3
Bentonville, Arkansas 72712
t 479.273.7780
f 888.520.9685
www.hfa-ae.com

STIPULATION FOR REUSE
THIS DRAWING HAS BEEN PREPARED FOR THE
CLIENT'S USE ONLY. IT IS NOT TO BE
REPRODUCED OR TRANSMITTED IN ANY
FORM OR BY ANY MEANS, ELECTRONIC OR
MECHANICAL, INCLUDING PHOTOCOPYING,
RECORDING, OR BY ANY INFORMATION
SYSTEMS WITHOUT THE WRITTEN
CONSENT OF THE CLIENT.

200 S KINGS HWY
FORT PIERCE, FL 34945
SPEEDCO REBRANDING &
LIGHT MECHANICAL ADDITION
PROJECT NUMBER: 03-19-60467

Love's
Travel Stop &
Country Stores

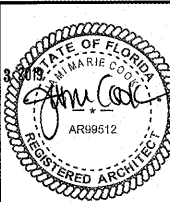

Janel Marie Cook, Architect
License #AR99512
Harrison French &
Associates, LTD
COA #AA226201029

ISSUE BLOCK


STORE NO. 467
DOCUMENT DATE: 05/14/19
CHECKED BY: ELR
DRAWN BY: JTH
PROTO CYCLE:

OVERALL
SITE PLAN

SHEET:
YSP1

PLAN LEGEND

- EXISTING TO REMAIN
- NEW
- NEW CONCRETE
- NEW LANDSCAPING

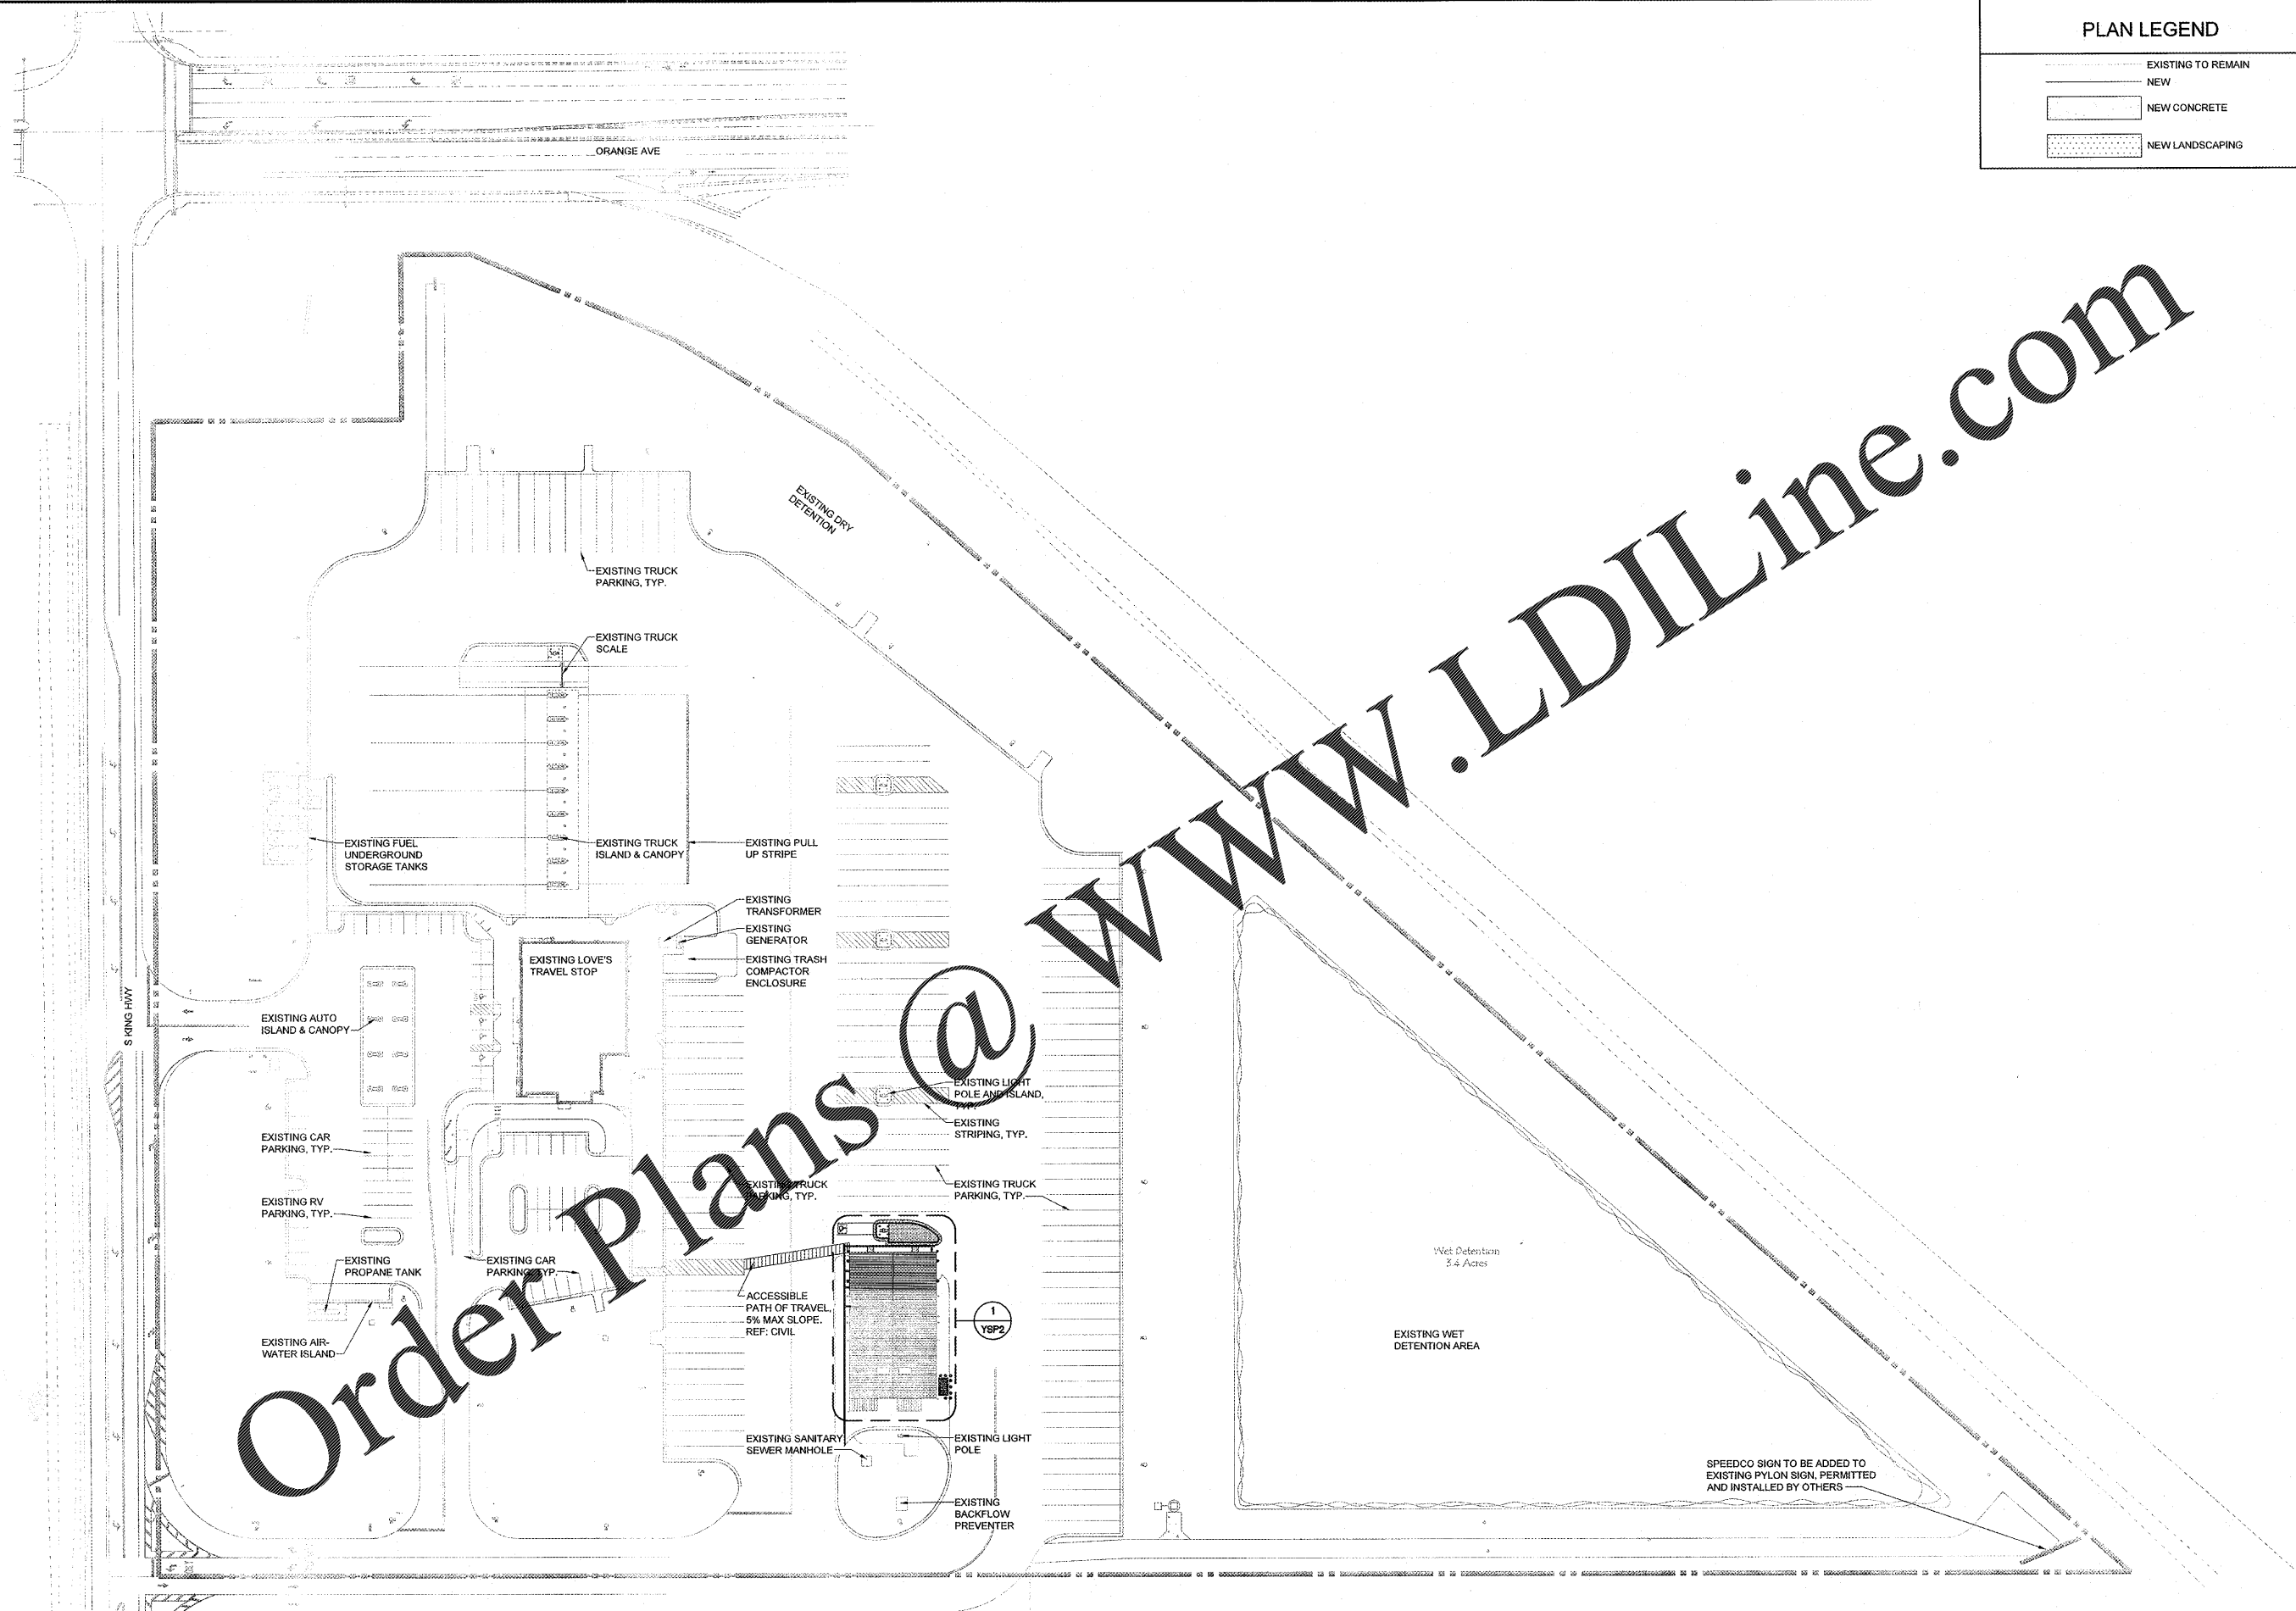

Order Plans @ WWW.LDILine.com

1 SITE PLAN
SCALE: 1" = 60'-0"



May 23, 2019 4:03pm User: jensh/hwy
M:\03\03-19-60467\Love's - Ft. Pierce, FL\467\CONDO\Sheet\overall_01_YSP-1_OVERALL SITE PLAN.dwg