



STRUCTURAL NOTES:

1. T/S INDICATES TOP OF STEEL ELEVATION ABOVE REFERENCE SLAB ELEVATION
2. ALL T/S SLOPES ARE CONSTANT BETWEEN POINTS OF GIVEN ELEVATION
3. SEE SHEET S001 FOR DESIGN CRITERIA
4. SEE SHEET S002 FOR ADDITIONAL SECTIONS AND DETAILS
5. ALL SECTIONS TYP U.N.O.
6. VERIFY ALL MASONRY OPENINGS WITH CHD DWGS
7. ALL MASONRY WALLS SHALL BE ADEQUATELY SUPPORTED BY TEMPORARY BRACING DURING CONSTRUCTION AND BACKFILLING. BRACING SHALL REMAIN IN PLACE UNTIL ALL FLOOR AND ROOF CONNECTIONS ARE COMPLETE
8. FOR TYPICAL PLASTER SEE D0001 WALL SIZE, BAR SIZE AND SPACING ARE INDICATED AS SHOWN BELOW:

 

STRUCTURAL LEGEND:

- (C7) COLUMN DESIGNATION - SEE COLUMN SCHEDULE ON S001
- NON-LOAD BEARING STUD WALLS
- LOAD BEARING STUD WALLS
- CMU WALLS
- TYPICAL MASONRY CORNER PLASTER SEE DETAIL E0001
- T/S INDICATES TOP OF STEEL ELEVATION ABOVE FINISHED FLOOR
- J/S INDICATES JOIST BEARING ELEVATION ABOVE FINISHED FLOOR
- T/P INDICATES TOP OF PLYWOOD ELEVATION ABOVE FINISHED FLOOR
- TYPICAL BEAM BEARING LOCATION - SEE 11/S002
- 3/4" ADVANTEDGE PLYWOOD SHEATHING GUSSED & SCREWED W/ 8D X 2" WOOD SCREWS @ 6" o.c. W/ 3/4" GYPORETE
- W-1 WALL DESIGNATION - SEE WALL SCHEDULE ON S001
- INDICATES MECHANICAL CHASE LOCATION CONTRACTOR COORDINATE EXACT SIZE & LOCATION WITH MECHANICAL DRAWINGS
- INDICATES LOCATION OF A SHEAR WALL HOLD-DOWN DEVICE. SEE SHEAR WALL DETAILS ON SHEET S004

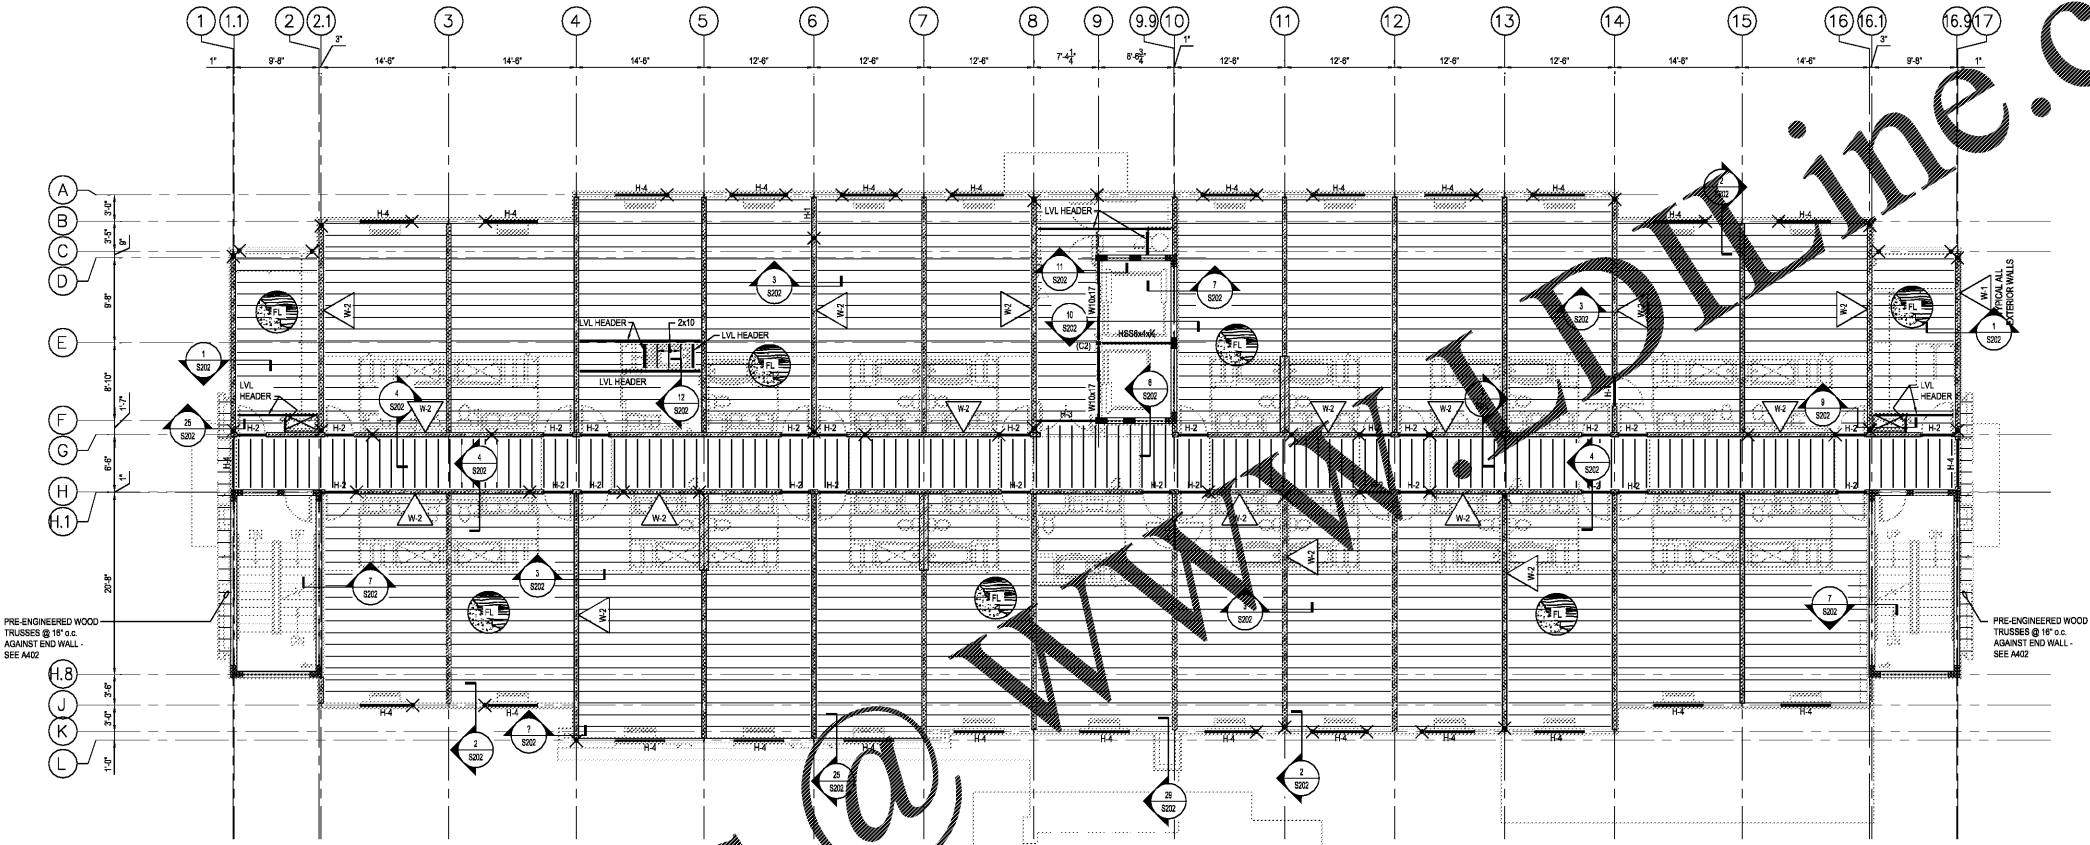

Order Plans @

WWW.DIline.com

LEVEL 3 FLOOR FRAMING PLAN
SCALE: 1/8" = 1'-0"
(WITH 2ND FLOOR WALLS SHOWN BELOW)

T/P @ 3rd LEVEL FLOORING) = 23'-1 1/4"
REFERENCE ELEV. 40'-0"
T/S @ 2'-11" TYP. U.N.O.
FLOOR JOIST @ 16" O.C.
1 1/2" 450S18 @ 16" O.C. OR APPROVED EQUIVALENT TYP. U.N.O.
J/S @ 12'-0" 9" TYP. U.N.O.

FLOOR DESIGN LOADS

DEAD LOADS:	
PARTITIONS	10 p.s.f.
FLOOR & 3/4" TOPPING	15 p.s.f.
COLLATERAL	5 p.s.f.
LIVE LOADS:	
GUEST ROOMS	40 p.s.f.
CORRIDORS	40 p.s.f.
STORAGE/MECH. ROOMS	80 p.s.f.
PUBLIC ROOMS	100 p.s.f.
STAIRWAYS	100 p.s.f.
HANDRAILS	50 p.l.f. OR 200 lbs CONCENTRATED LOAD APPLIED IN ANY DIRECTION

1 HOUR FIRE RATED PARTITION
2 HOUR FIRE RATED PARTITION

March Adams & Associates
310 Doolittle Ave.
Chattanooga, Tennessee 37404
P: (423) 998-6675
F: (423) 998-6675
www.marchadams.com

**HAMPTON INN
NEW HOTEL**
ASHLAND CITY, TENNESSEE
WWW.DAVIDRCARTER.NET
DAVID R. CARTER AND ASSOCIATES



ISSUE DATE 05-30-19
REVISION LOG

