


Order Plans @ WWW.LDILine.com

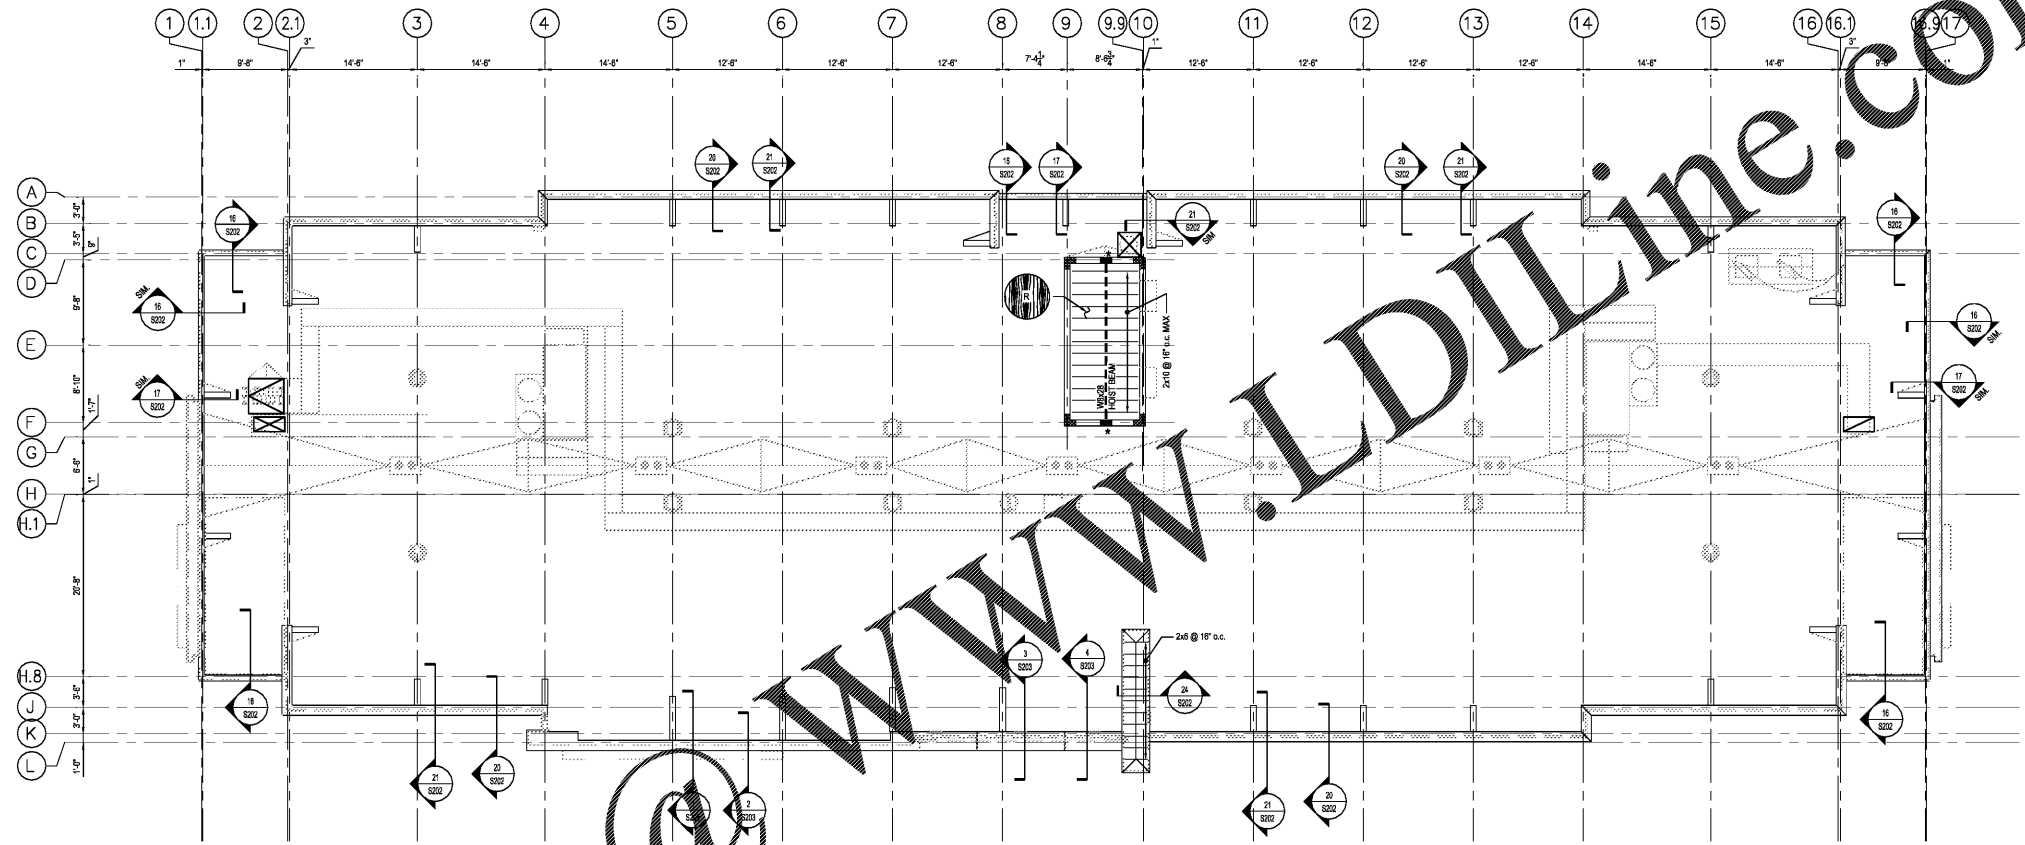

PARAPET & ELEVATOR ROOF FRAMING PLAN

SCALE: 1/8" = 1'-0"
T/P (@ ROOF) = 42'-0 1/2"
REFERENCE ELEV. = 0'-0"


1 HOUR FIRE RATED PARTITION
2 HOUR FIRE RATED PARTITION

March Adams & Associates
310 Doodle Ave.
Chattanooga, Tennessee 37404
PH: (423) 998-6675
FAX: (423) 998-6675

HAMPTON INN
NEW HOTEL
ASHLAND CITY, TENNESSEE
WWW.DAVIDRCARTER.NET
DAVID R. CARTER AND ASSOCIATES



ISSUE DATE 05-30-19
▲ REVISION LOG

 

PARAPET FRAMING PLAN S105