

ENGINEER

ARCHITECTURAL SEAL

DATE ISSUE

DATE	REVISION	NAME
05/24/19	LANDLORD COMMENTS	
05/17/19	PERMIT / OWNER	

PROJECT NAME / LOCATION

five BELOW
 THE PROMENADE
 3942 PROMENADE PARKWAY
 D'ARBONVILLE, MS 39540

PROJECT INFORMATION


DATE: APRIL 26, 2019
 PROJECT NO. 190219
 DELIVERY TYPE: V-BOX

DRAWN: RLH
 CHECKED: TMG

SHEET TITLE / NUMBER

FINISH/ FLOOR PLAN

A1.0

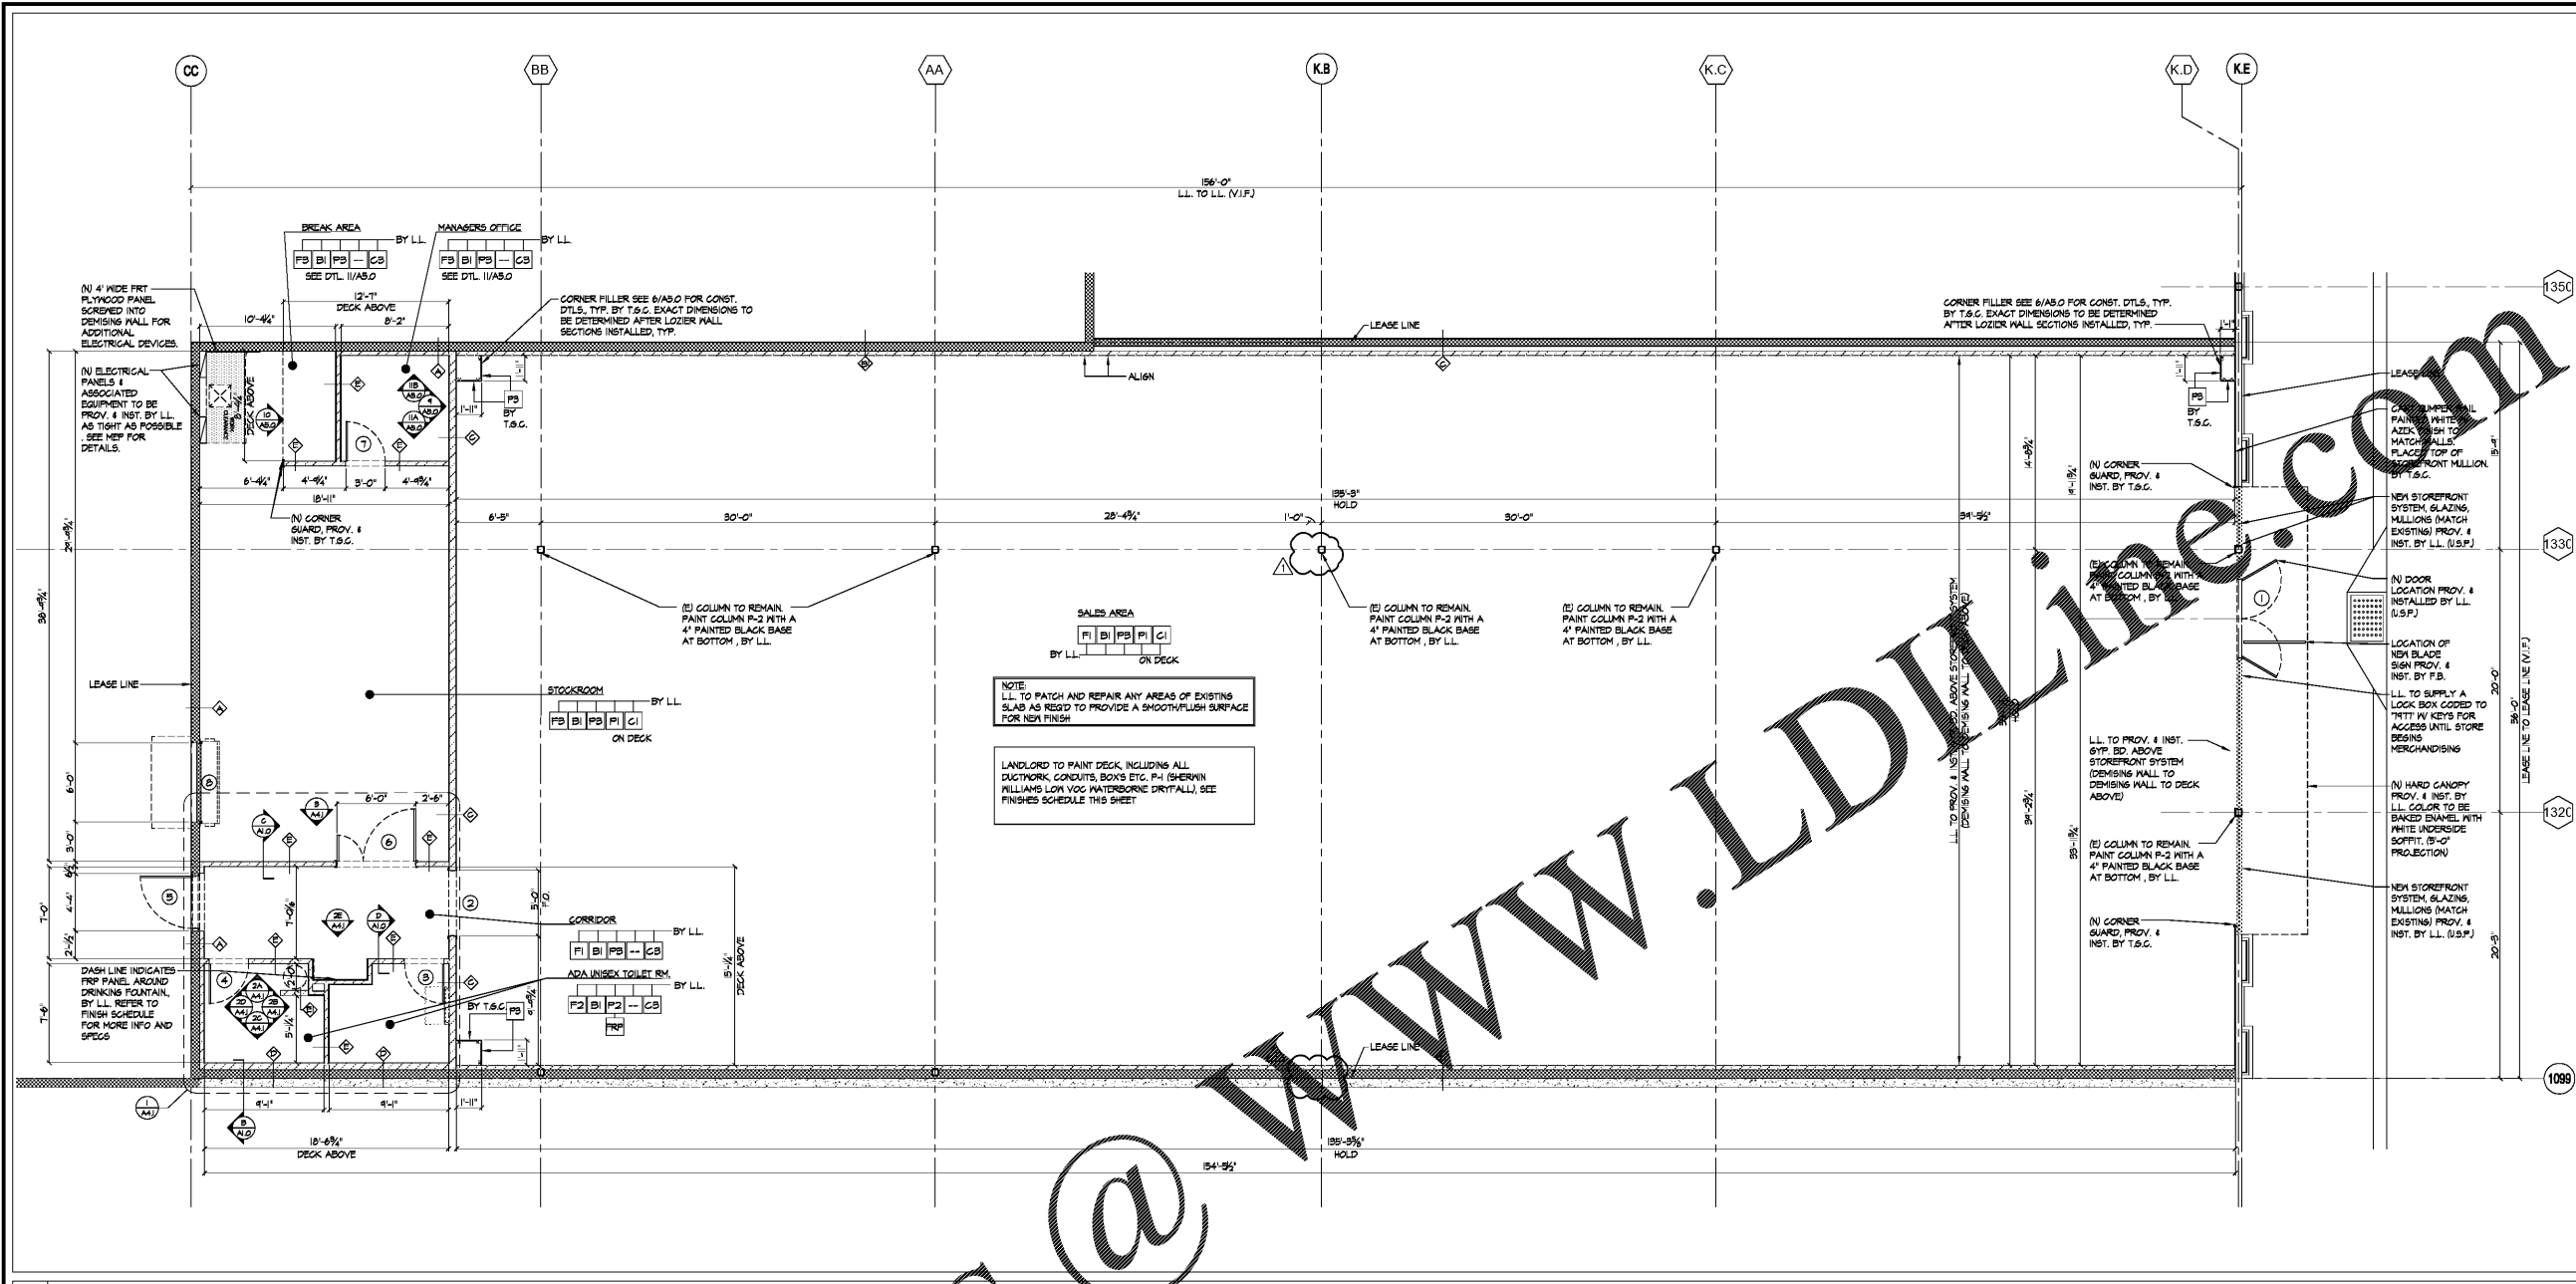

1 FLOOR/ FINISH PLAN

SCALE: 3/8" = 1'-0"

2 WALL LEGEND

STUD SIZE & GAUGE	12" O/C	16" O/C	24" O/C
1 5/8" x 3 5/8" x 25 GA	14'-8"	13'-4"	11'-8"
1 5/8" x 3 5/8" x 20 GA	13'-4"	12'-0"	10'-4"
1 5/8" x 6" x 20 GA	21'-1"	24'-1"	21'-6"
1 5/8" x 3 5/8" x 16 GA	21'-0"	18'-1"	16'-8"
1 5/8" x 6" x 16 GA	31'-2"	28'-4"	24'-4"

NOTE: ALL NEW WALLS SHOULD HAVE A SMOOTH FINISH
 MAXIMUM ALLOWABLE CLEAR SPAN HEIGHT IN FEET (L/240)
 NON-BEARING DRYWALL, STEEL STUDS, TRACK AND ACCESSORIES BY CLARK DIETRICH BUILDING SYSTEMS ICG REPORT NO. ESR-2497

3 FINISHES LEGEND/ NOTES

FINISH	DESCRIPTION / MATERIAL	MANUFACTURER	SPEC / FINISH	COLOR
F1	POLISHED CONCRETE OVER (2) CONCRETE SLAB	QUESTMARK CONC. POLISHING SYSTEM	SALE AREA CONCRETE AREA	N/A
F2	12" x 12" x 1/8" VGT	ARMSTRONGS	FIELD	5-SIS ADVHIVE
F3	POLISHED CONCRETE OVER (2) CONCRETE SLAB	QUESTMARK CONC. POLISHING SYSTEM	STOCK ROOM	BLACK RAINBOW
F4	LUXURY VINYL TILE (LVT)	ARMSTRONGS	ADA UNISEX TOILET RM	WHITE GLITS
F5	6" x 8 1/2" x 1/8" LAMINATED SHEET VINYL FLOORING	ARMSTRONGS	ADA UNISEX TOILET RM	DELTA TILE
F6	12" x 12" x 5/8" CERAMIC TILE	ARMSTRONGS	ADA UNISEX TOILET RM	DELTA TILE
F7	4" VINYL BASE	ARMSTRONGS	ADA UNISEX TOILET RM	BLACK
G1	PLYWOOD DECKING TO JOISTS ABOVE - NO FINISH	SHERWIN WILLIAMS	WATERBORNE DRYFLAK LOK VOG - FLAT SHEEN	59-1005
G2	4" x 8" ACUSTIC CEILING	ARMSTRONGS	GORTESA	747
G3	1/2" X 1/2" X 5/8" CEILING	SHERWIN WILLIAMS	PROMAR 200 ZERO VOG SEMI GLOSS SHEEN	59-1005
P1	PURE WHITE PAINT	SHERWIN WILLIAMS	WATERBORNE DRYFLAK LOK VOG - FLAT SHEEN	59-1005
P2	PURE WHITE PAINT	SHERWIN WILLIAMS	PROMAR 200 ZERO VOG SEMI GLOSS SHEEN	59-1005
P3	PURE WHITE PAINT	SHERWIN WILLIAMS	PROMAR 200 ZERO VOG 568-SHELL SHEEN	59-1005
P4	PERLEDD EMBOSSED TEXTURE WHITE COLOR	GLASBORD	FIBERGLASS REINFORCED PLASTIC-MOISTURE RESIST	WHITE-85
P5	WALLPAPER	VISION INTEGRATED GRAPHICS	CUSTOM	N/A
S1	STOREFRONT EIPS SYSTEM 1" MIN. DEPTH	DRYVIT	FIVE BELOW BLUE	FIBE-010215
S2	STOREFRONT EIPS SYSTEM 2" MIN. DEPTH	DRYVIT	4450 'OYSTER SHELL' PRIMARY FACADE	FIBE-071021
S3	STOREFRONT EIPS 2"x4" FRAME 1" MIN. EIPS CORNICE	DRYVIT	4510 'CHINA WHITE' FRAME AROUND BLUE	FIBE-061021
S4	STOREFRONT EIPS SYSTEM 2" MIN. DEPTH	DRYVIT	4510 'CHINA WHITE' PLASTER	FIBE-051021
S5	STOREFRONT EIPS SYSTEM 2" MIN. DEPTH	DRYVIT	50% LIGHTER 'OYSTER SHELL' PRIMARY FACADE	FIBE-081021
S6	STOREFRONT EIPS SYSTEM 2" MIN. DEPTH	DRYVIT	50% DARKER 'OYSTER SHELL' PRIMARY FACADE	FIBE-081021
S7	STOREFRONT BRAKE METAL	ALPOLIC OR SIM.	FIVE BELOW BLUE	NEU BLUE
S8	STOREFRONT BRAKE METAL BASE GLAZING	ALPOLIC OR SIM.	BUSHED CLEAR ANODIZED	N/A

INTERIOR FINISH RATINGS: ALL INTERIOR FINISHES SHALL BE CLASS 'A' PER NFPA 255-FLAME SPREAD RATING OF 25 OR LESS WITH MAXIMUM SMOKE GENERATION FACTOR OF 450

