



9 TYPICAL JOIST REINFORCEMENT DETAIL
SCALE: N.T.S.

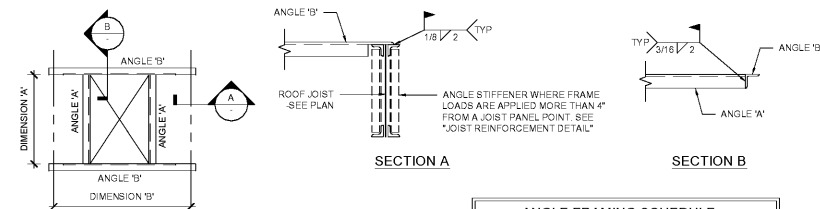


ANGLE FRAMING SCHEDULE			
DIMENSION 'A'	ANGLE 'A'	DIMENSION 'B'	ANGLE 'B'
3'-0"	L3x3x3/8	6'-0"	L3x3x3/8
4'-0"	L3x3x3/8	6'-0"	L3x3x3/8
5'-0"	L3x3x3/8	7'-0"	L4x4x1/2 (LLV)
6'-0"	L3x3x3/8	8'-0"	L4x4x1/2 (LLV)
7'-0"	L4x4x1/2 (LLV)		
8'-0"	L4x4x1/2 (LLV)		


8 TYPICAL FRAMED ROOF OPENING DETAIL
SCALE: N.T.S.

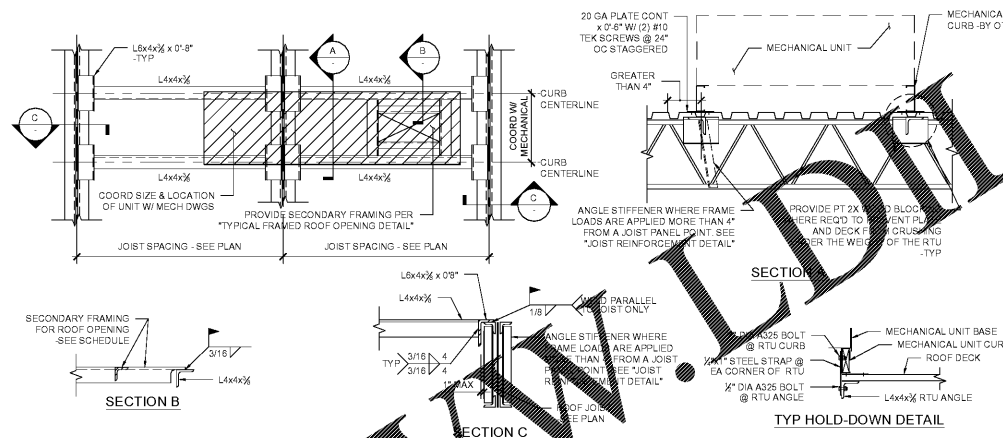


7 TYPICAL MECHANICAL UNIT SUPPORT FRAMING
SCALE: N.T.S.

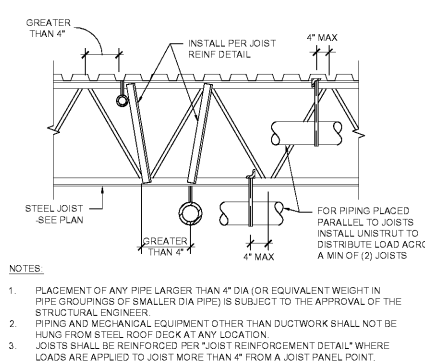


6 HANGER REQUIREMENTS FOR JOISTS
SCALE: N.T.S.

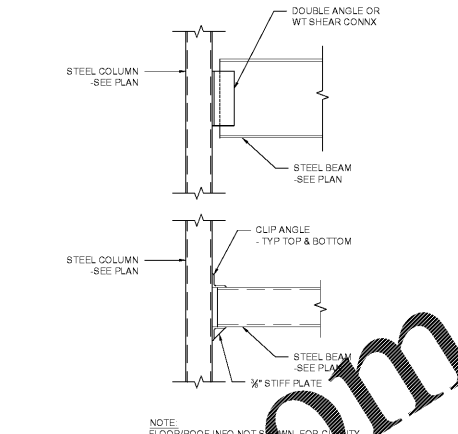


4 TYPICAL BEAM FRAMING DETAIL
SCALE: N.T.S.

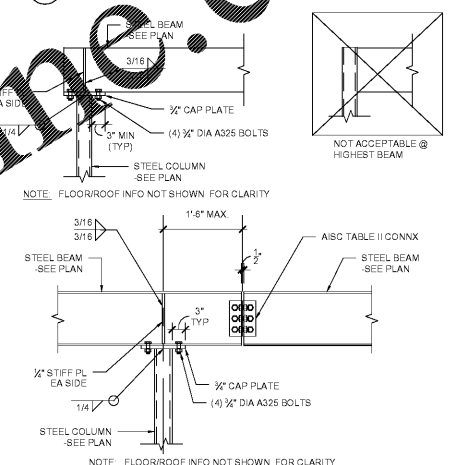


3 TYPICAL BEAM BEARING DETAILS
SCALE: N.T.S.

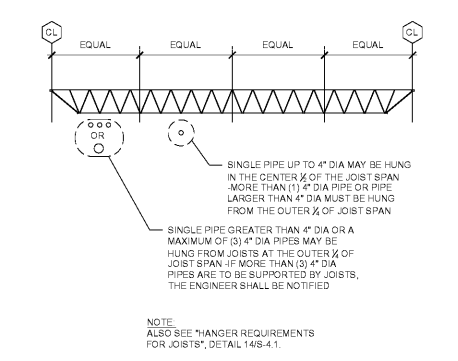

2 PIPE RUNNING PERPENDICULAR TO JOISTS
SCALE: N.T.S.

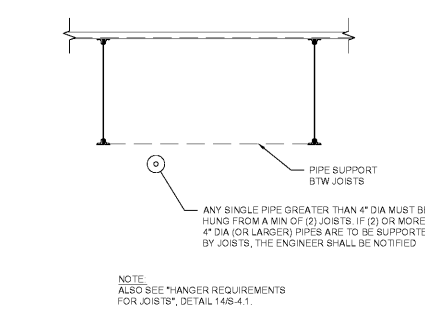


5 PIPE RUNNING PARALLEL TO JOISTS
SCALE: N.T.S.

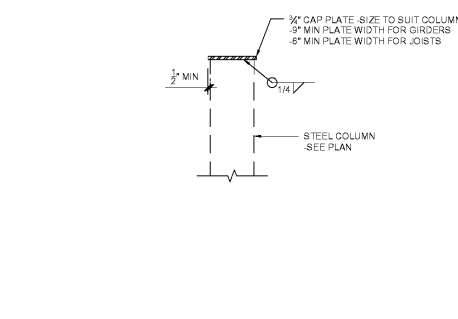


1 TYPICAL COLUMN PLATE DETAIL
SCALE: N.T.S.

Order Plans @ WWW.LDOnline.com

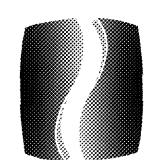


PHILLIPS
architects + engineers
770.394.1616



DEL VALLE + MCNEIL, LLC
structural engineers
404.369.0058
dvmstructural.com
Project No. 19-201016

CONSULTANT



SEAL

ISSUE & REVISION RECORD

#	DATE	DESCRIPTION
1	05/30/2019	PERMIT SUBMITTAL

TENANT

PROJECT

THE PROMENADE
D'HERVILLE, MS.

CLIENT

CBL
CBL PROPERTIES
300 Peachtree Dunwoody Rd., Suite 450
Atlanta, Georgia 30328

PHILLIPS JOB NUMBER 1925401
ISSUE DATE 05/30/2019
DRAWN BY/CHECKED BY MM
DRAWING TITLE TYPICAL STEEL DEALS
SHEET NUMBER S 5.2

THE PALMSIDE'S
5901 PEACHTREE DUNWOODY RD.
BUILDING A, SUITE 450
ATLANTA, GEORGIA 30328