

EXTERIOR CONC. LEGEND:

- SLIP-RESISTANT CONCRETE: PERMA COLOUR ROCK SALT FINISH WITH INTEGRAL DAVIS COLORS 1 LB 5084 "OMAHA TAN" FINISH. RELEASING AGENT TO BE DARKER.
- STAMPED CONCRETE PATTERN 1: ASHLAR CUT SLATE PATTERN WITH INTEGRAL DAVIS COLORS 2 LBS 5084 "HARVEST GOLD" FINISH. RELEASING AGENT TO BE DARKER.
- STAMPED CONCRETE PATTERN 2: 12" x 12" STACK BOND PATTERN WITH INTEGRAL DAVIS COLORS 1 LB 5084 "OMAHA TAN" FINISH. RELEASING AGENT TO BE DARKER.

FLOOR PLAN LEGEND

NEW WALL / PARTITION

WINDOW TYPE (NEW WINDOWS ONLY)

PARTITION TYPE (NEW INTERIOR WALLS ONLY)

NEW DOOR, SEE DOOR SCHEDULE

EXTERIOR CONTROL JOINT

INTERIOR CONTROL JOINT

INTERIOR CORNER GUARD

PARTITION CORE:

- C: CONCRETE
- M: MASONRY
- S: METAL STUDS
- SW: SHAPTWALL STUDS
- W: WOOD STUDS

PARTITION TYPE TAG NOMENCLATURE IS PER THE FOLLOWING:

NUMBER OF GYPSUM WALL BOARD LAYERS

WALL CORE NOMINAL WIDTH


FIRE RATING

SOUND ATTENUATION BLANKETS

NO SOUND ATTENUATION BLANKETS

RC-1 CHANNEL W/ SOUND BATT

S1b 6.2

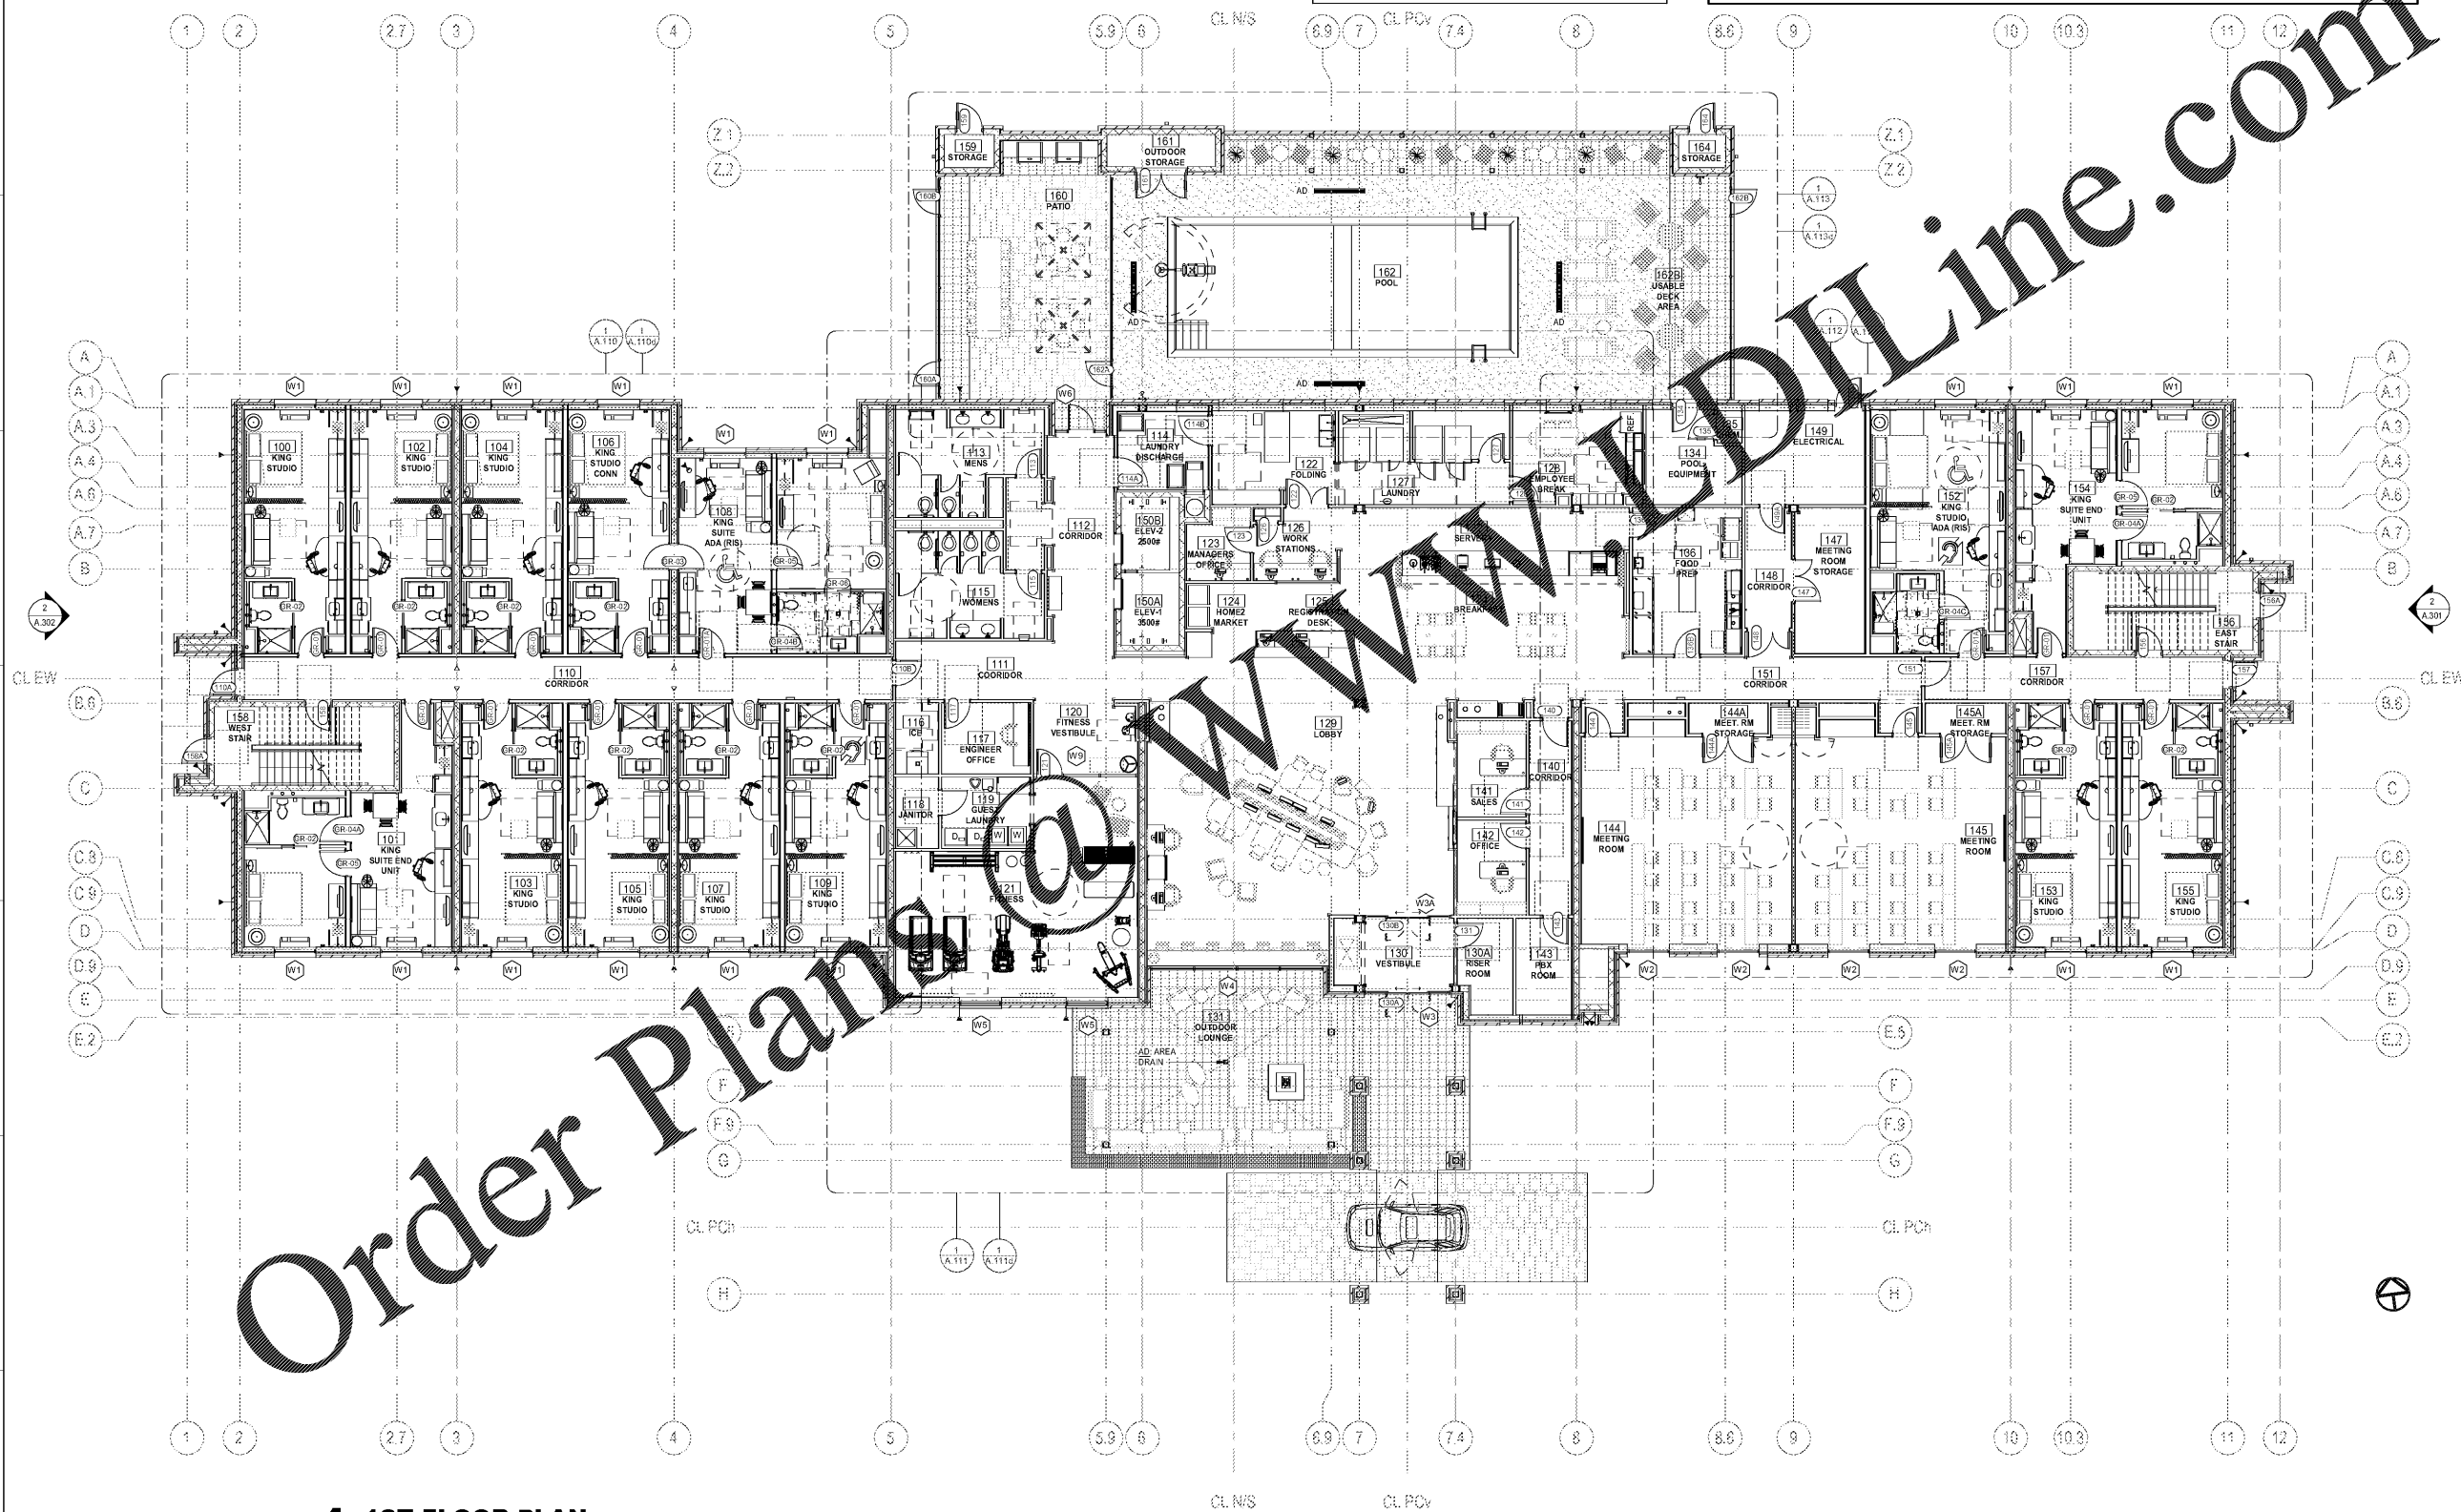

1 1ST FLOOR PLAN
SCALE: 1/8" = 1'-0"