

Revisions

#	Date	Description


FLOOR PLAN LEGEND

	NEW WALL / PARTITION		EXTERIOR CONTROL JOINT
	WINDOW TYPE (NEW WINDOWS ONLY)		INTERIOR CONTROL JOINT
	PARTITION TYPE (NEW INTERIOR WALLS ONLY)		INTERIOR CORNER GUARD
	NEW DOOR, SEE DOOR SCHEDULE	PARTITION CORE:	
		C:	CONCRETE
		M:	MASONRY
		S:	METAL STUDS
		SW:	SHAFTWALL STUDS
		W:	WOOD STUDS

PARTITION TYPE TAG NOMENCLATURE IS PER THE FOLLOWING:

S1b.6.2

- S: NUMBER OF GYPSUM WALL BOARD LAYERS
- b: WALL CORE NOMINAL WIDTH
- 6: FIRE RATING
- 2: SOUND ATTENUATION BLANKETS
- NO: NO SOUND ATTENUATION BLANKETS
- RC-1: RC-1 CHANNEL W/ SOUND BATT

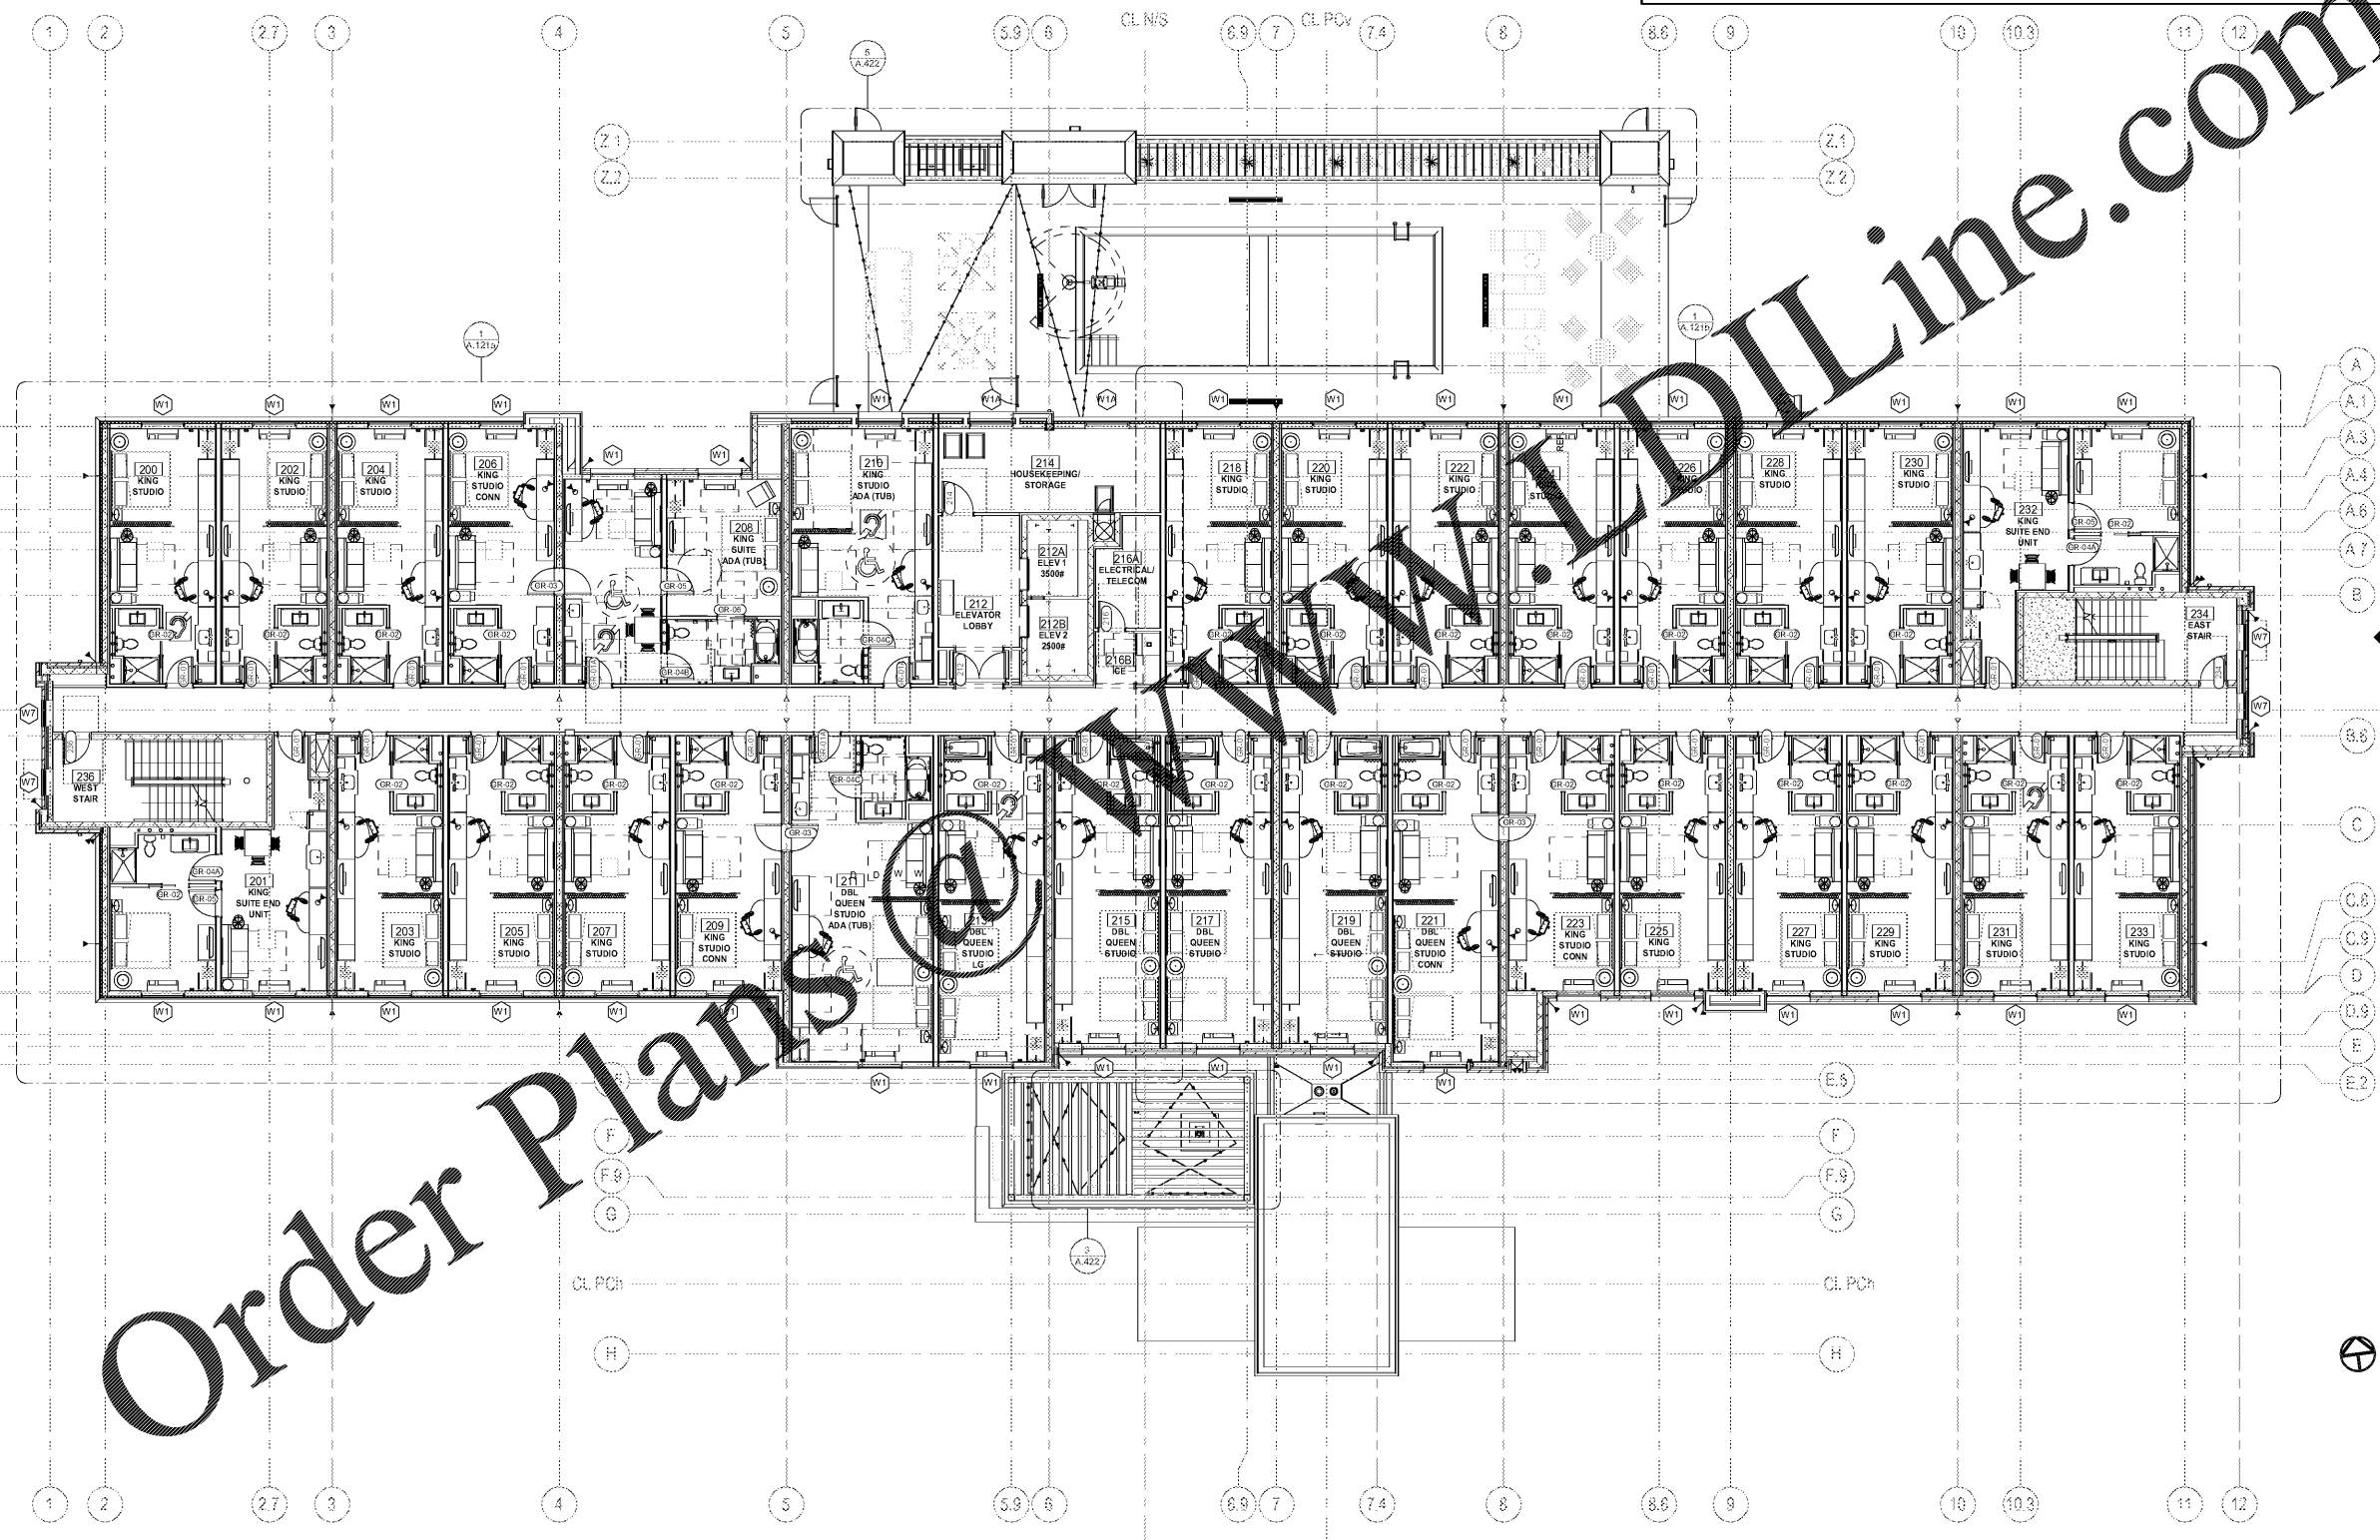

Order Plans

1 2ND FLOOR PLAN
SCALE: 1/8" = 1'-0"