


Revisions		
#	Date	Description

FLOOR PLAN LEGEND

	NEW WALL / PARTITION		EXTERIOR CONTROL JOINT	PARTITION TYPE TAG NOMENCLATURE IS PER THE FOLLOWING: NUMBER OF GYPSUM WALL BOARD LAYERS WALL CORE NOMINAL WIDTH FIRE RATING
	WINDOW TYPE (NEW WINDOWS ONLY)		INTERIOR CONTROL JOINT	
	PARTITION TYPE (NEW INTERIOR WALLS ONLY)		INTERIOR CORNER GUARD	PARTITION CORE: C: CONCRETE M: MASONRY S: METAL STUDS SW: SHAFTWALL STUDS W: WOOD STUDS
	NEW DOOR SEE DOOR SCHEDULE		PARTITION CORE	

Example: S1b 6.2
S: NO SOUND ATTENUATION BLANKETS
b: RC-1 CHANNEL W/ SOUND BATT

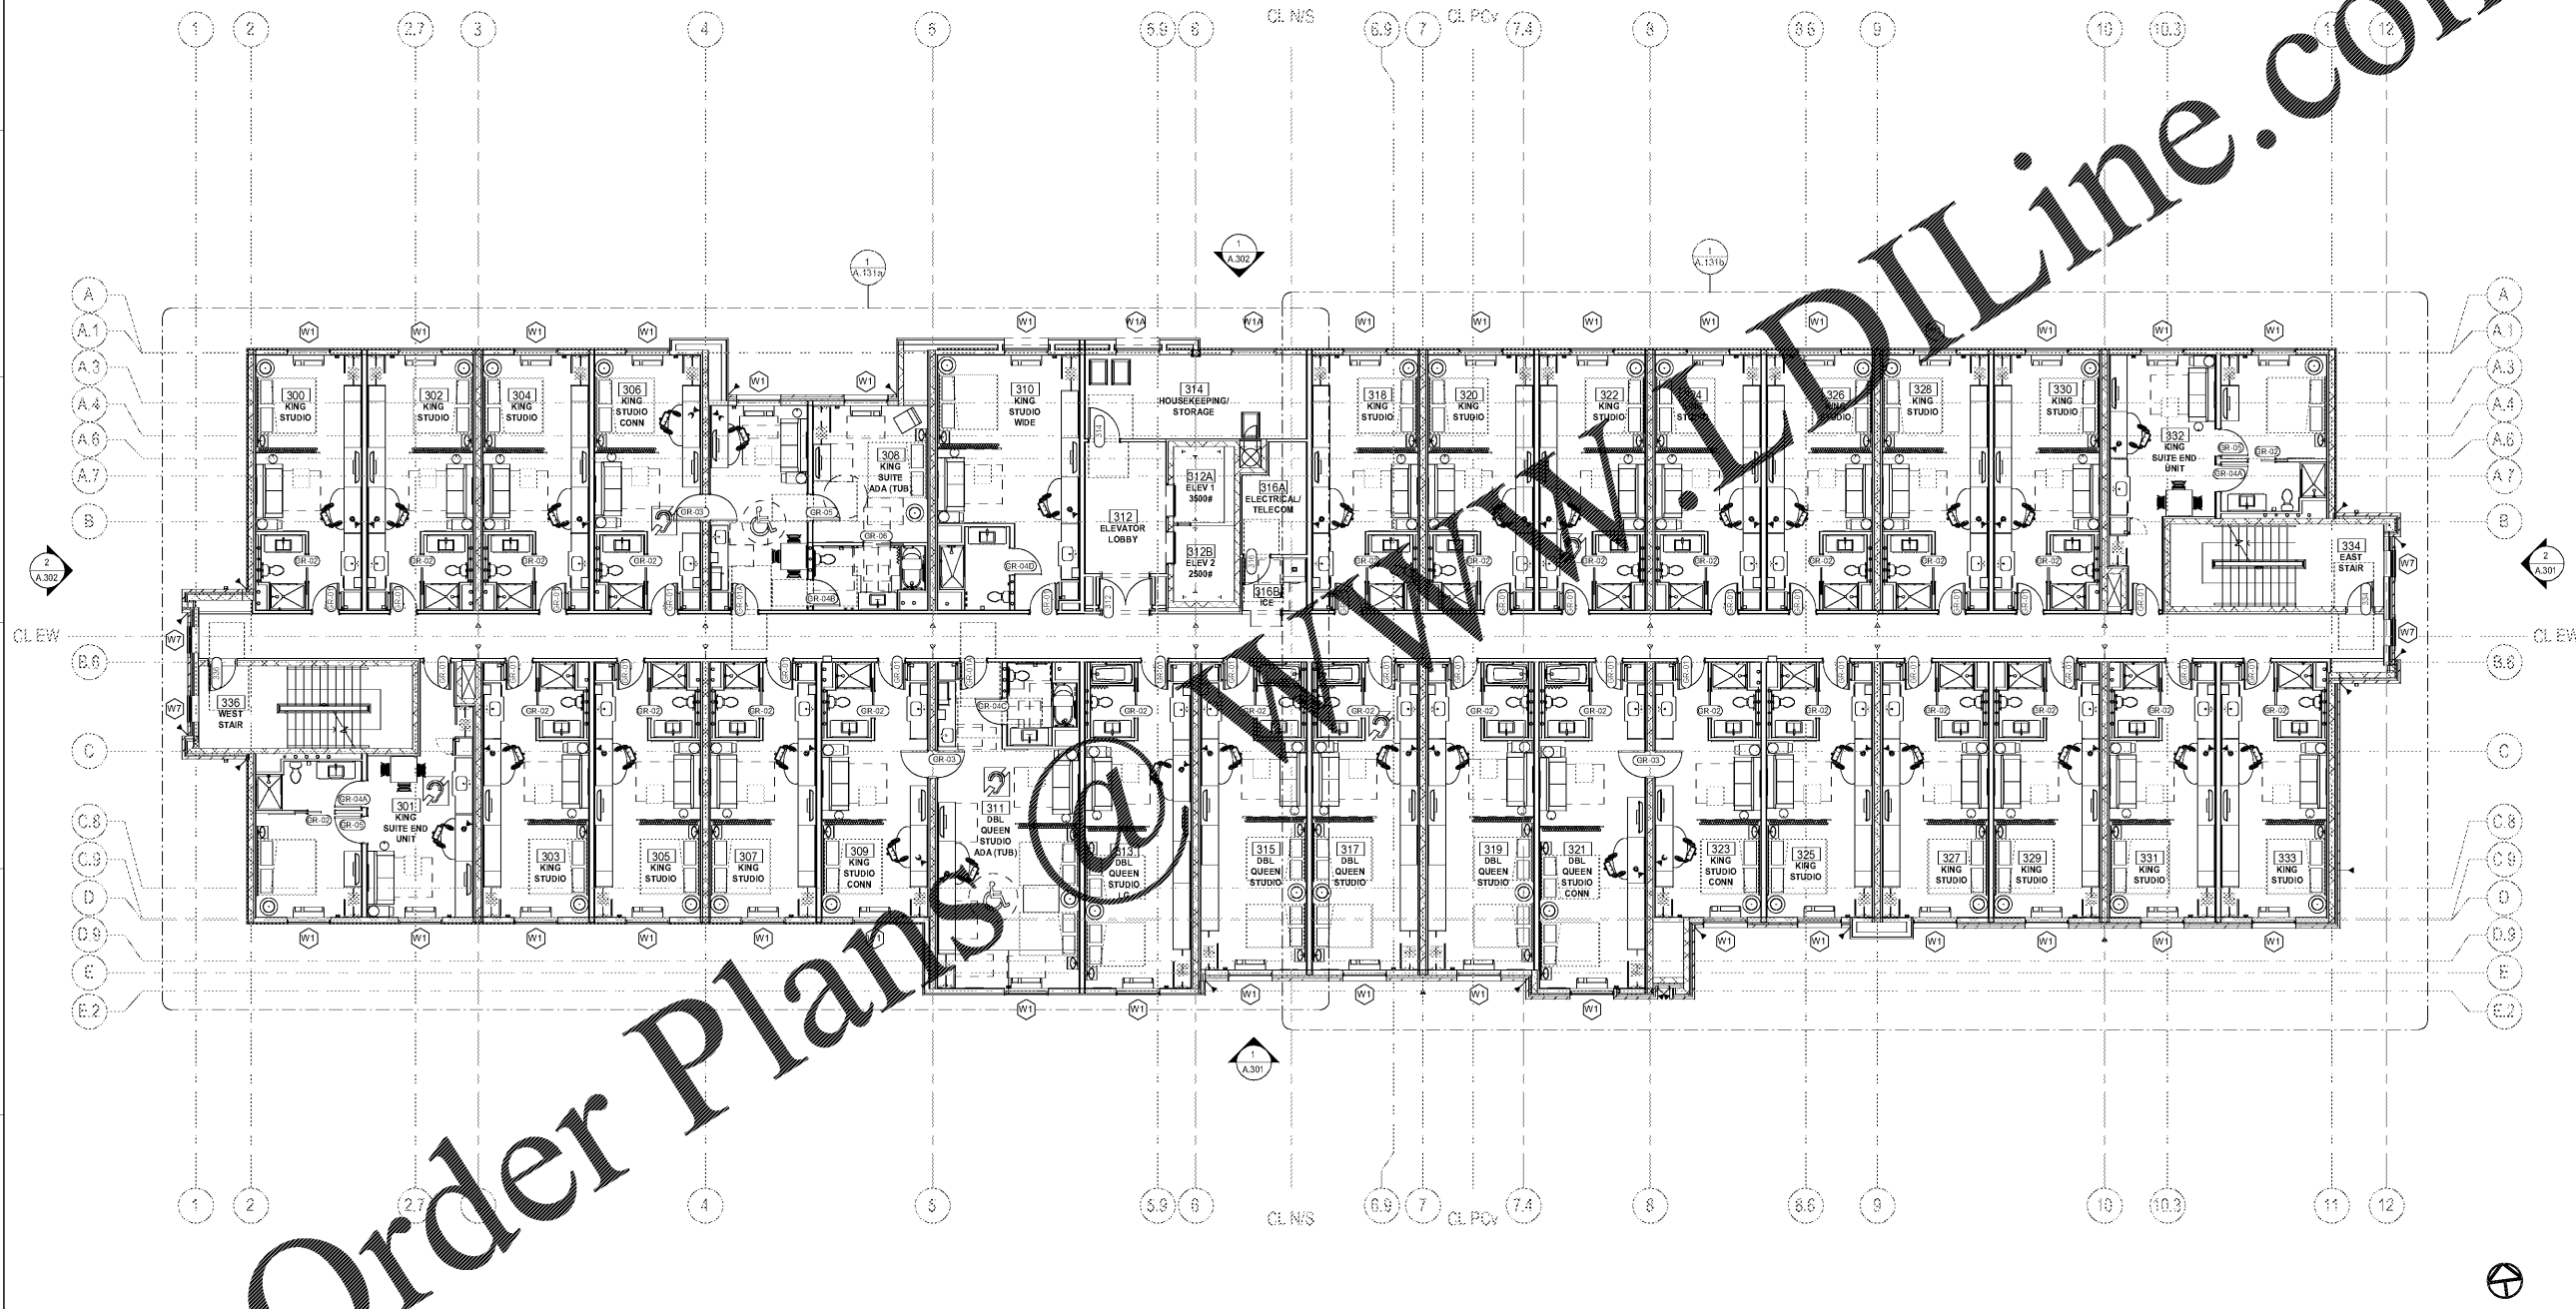

Order Plans

1 3RD FLOOR PLAN
SCALE: 1/8" = 1'-0"