



HOME 2 SUITES BELMONT

HAWLEY AVE
BELMONT, NC 28012

KEY PLAN



Revisions		
#	Date	Description

Project Number: 18021
Issued for: CONSTRUCTION
Issue Date: 2019-06-07


DRAWING TITLE
4TH FLOOR PLAN

SHEET NUMBER
A.104

FLOOR PLAN LEGEND

	NEW WALL / PARTITION		EXTERIOR CONTROL JOINT
	WINDOW TYPE (NEW WINDOWS ONLY)		INTERIOR CONTROL JOINT
	PARTITION TYPE (NEW INTERIOR WALLS ONLY)		INTERIOR CORNER GUARD
	NEW DOOR, SEE DOOR SCHEDULE	PARTITION CORE:	
		C:	CONCRETE
		M:	MASONRY
		S:	METAL STUDS
		SW:	SHAFTWALL STUDS
		W:	WOOD STUDS

PARTITION TYPE TAG NOMENCLATURE IS PER THE FOLLOWING:
S1b.6.2
 NUMBER OF GYPSUM WALL BOARD LAYERS
 WALL CORE NOMINAL WIDTH
 FIRE RATING
 b: SOUND ATTENUATION BLANKETS
 n: NO SOUND ATTENUATION BLANKETS
 r: RC-1 CHANNEL W/ SOUND BATT

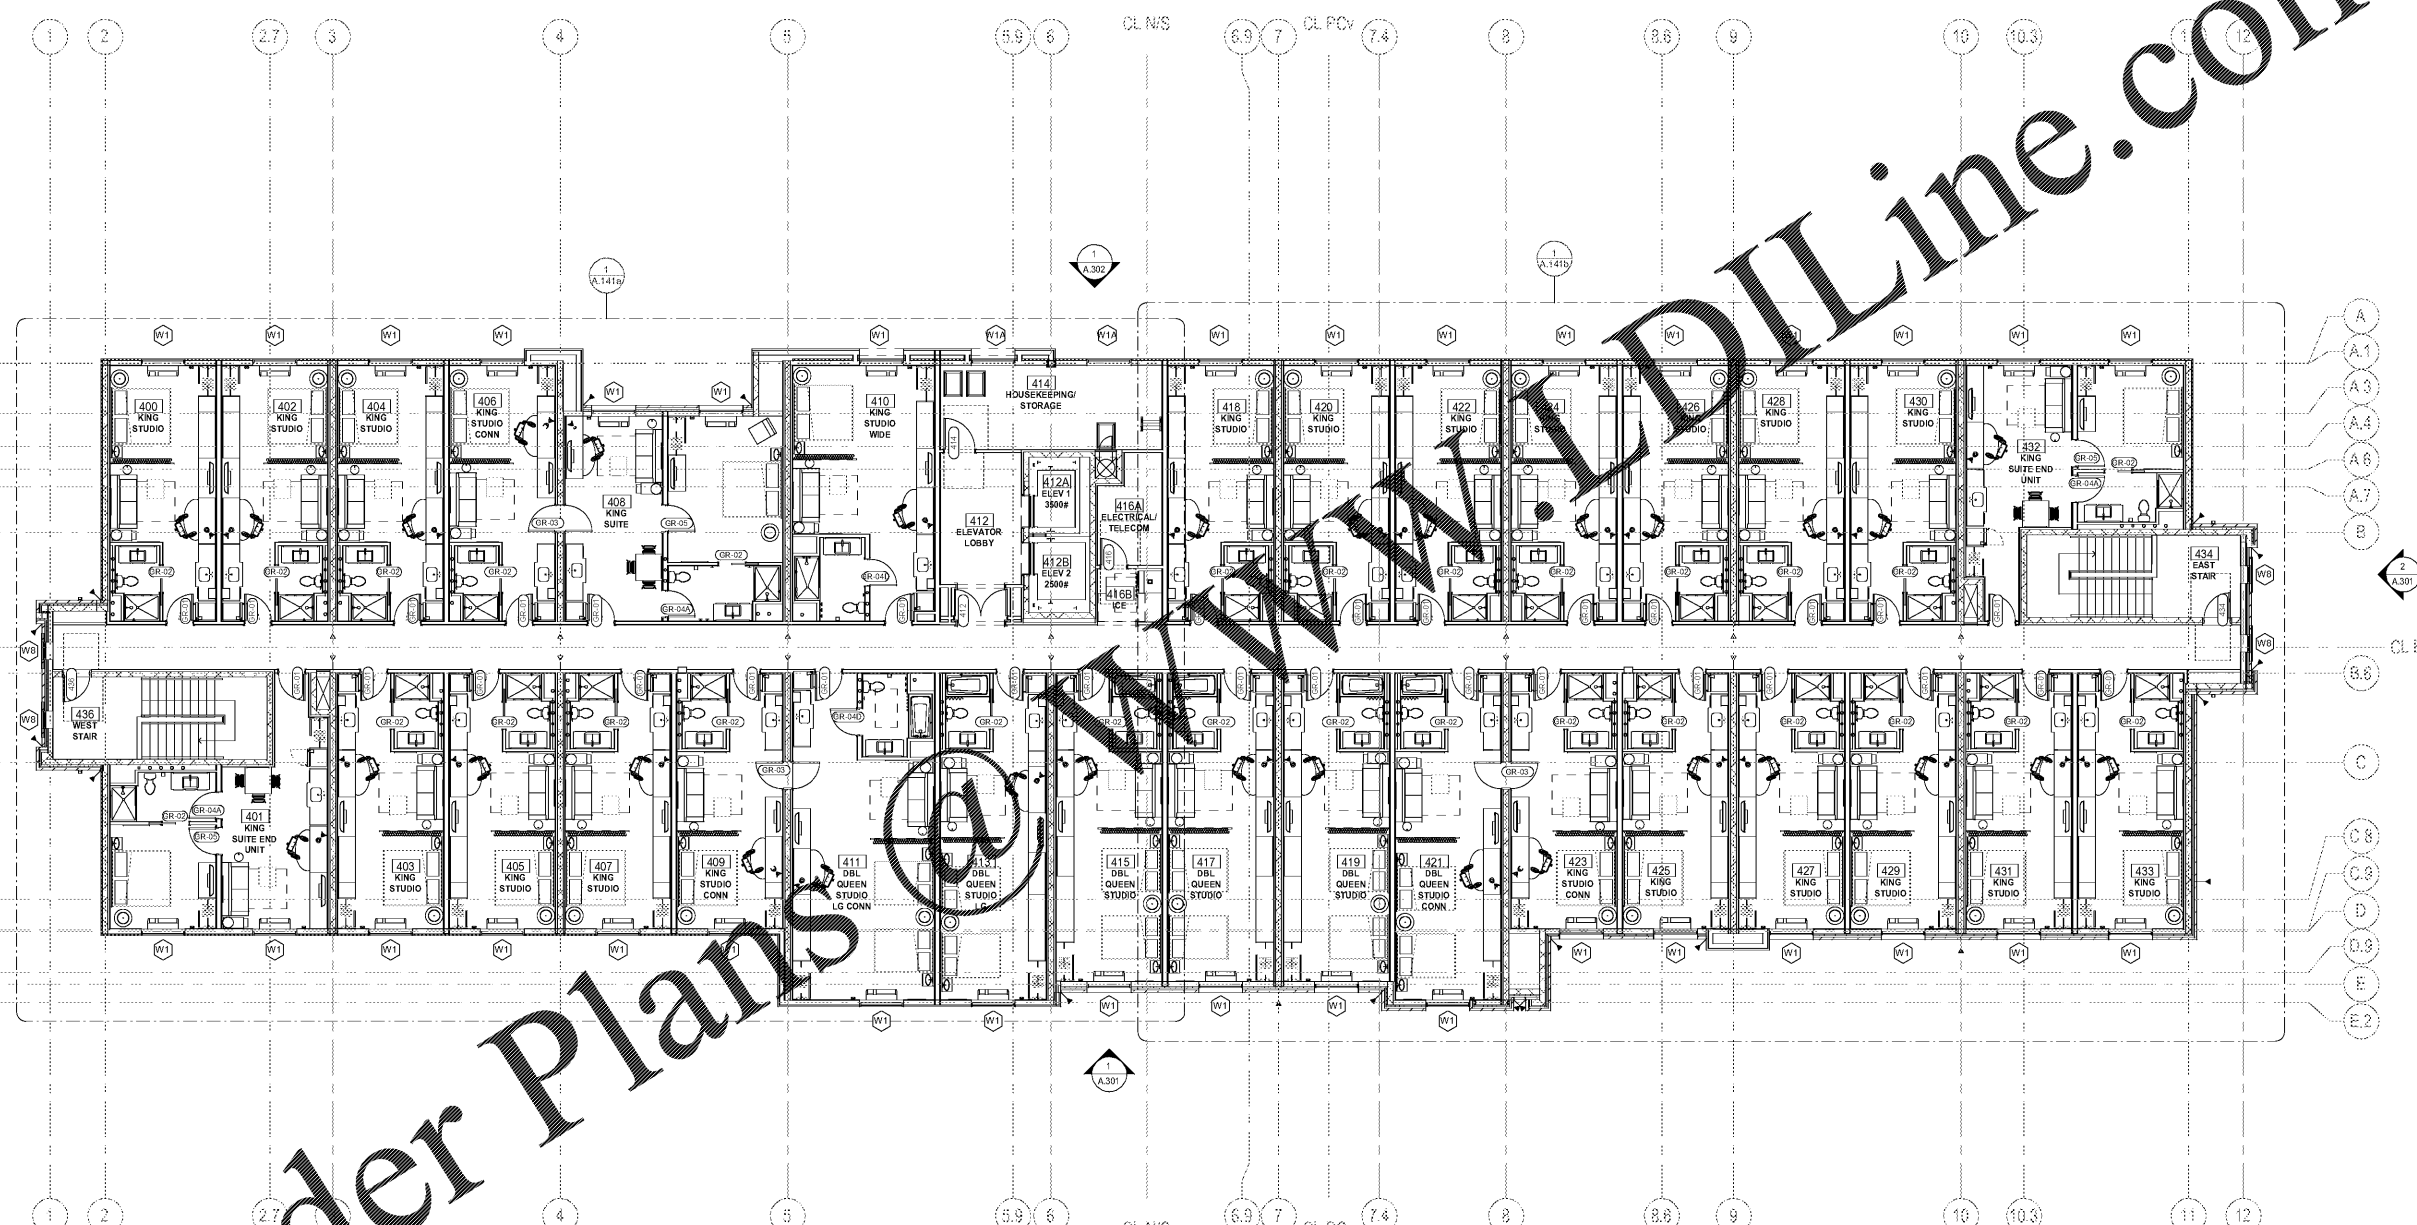

Order Plans

1 4TH FLOOR PLAN
SCALE: 1/8" = 1'-0"