





Revisions		
#	Date	Description

**FLOOR PLAN LEGEND**

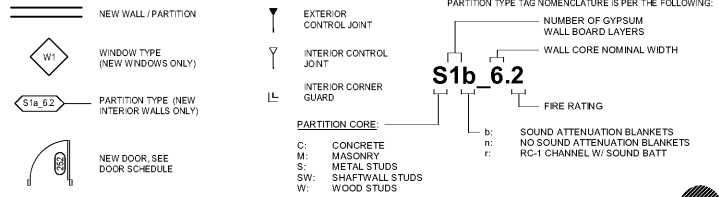

**FURNISHINGS LEGEND**

MARK	DESCRIPTION
PA-100	BAR/STOVE
PA-102	ILLUM
PA-14-06	LOUNGE
PA-103	PILE/BY
PA-104	COUNTER STOOL
PA-105	LOUNGE CHAIR
PA-113	OMAN
PA-114-10	BARSTOOL
PA-117	TASK CHAIR
PA-118	BENCH
PA-200	PENDANT
PA-201	SMALL PENDANT
PA-202	TABLE LAMP
PA-203	CEILING LIGHT
PA-204	WALL SCONCE
PA-205	FLOOR LAMP
PA-300	BREAKFAST SERVING COUNTER
PA-301	BUSING STATION
PA-302	MEDIA WALL AND COFFEE BAR
PA-303	FRONT DESK
PA-304	HOME2 MARKET
PA-305	BUSINESS CENTER
PA-306	PERCH
PA-307	SERVING COUNTER MEETING ROOM
PA-308	BOARDROOM SERVING COUNTER
PA-400-02	ROLLER SHADE
PA-403	DRAPERY PANELS
PA-404	ROMAN SHADE
PA-405	ROLLER SHADE
PA-500-07	ARTWORK
PA-508	MIRROR
PA-600	TOWEL HAMPER
PA-602	UTILITY CART
OF-603-65	PLANTER
OF-700	BENCH
OF-701	LOUNGE CHAIR
OF-702	BENCH
OF-703	OTTOMAN
OF-704	CURSE TABLE
OF-705	C-TABLE
OF-706	SIDE TABLE
OF-707	SIDE TABLE
OF-708	4-TOP TABLE
OF-712	DINING CHAIR
OF-722	ENTRY BENCH
PA-800-01	ROUND TABLE
PA-802	RECTANGULAR TABLE
PA-803	HALF ROUND TABLE
PA-804	BREAKFAST TABLE
PA-805	LOCK SIDE TABLE
PA-806-07	SIDE TABLE
PA-808	CONSOLE TABLE
PA-809	ADJACENT CHAIR
PA-810	TOWEL AND FOLDING STATION
PA-811	SIDE TABLE
PA-900	TABLE (SMALL)
PA-901	TABLE (LARGE)
PA-904	STACKABLE CHAIR
BOH-812	BREAKROOM TABLE
1	DISPLAY FREEZER
2	DISPLAY REFRIGERATOR
3	WARMING KETTLE
4	UNDERCOUNTER DISPLAY REFRIGERATOR
5	WARMING DISPLAY CABINET
6	WAFFLE IRON
7	JUICE DISPENSER
8	CONVEYOR TOASTER
9	BATTER MIX STARTER KIT
10	WAFFLE IRON (FUTURE)
11	HAND SINK W/ SOAP & TOWEL DISPENSER
12	COFFEE MAKER
13	WALL SHELF (HIGH MOUNT)
14	WORK TABLE
15	WALL SHELF
16	MOBILE TABLE
17	MOBILE STORAGE SHELVING
18	CONVECTION OVEN (VENTLESS)
19	MOBILE REACH-IN REFRIGERATOR
20	MOBILE REACH-IN FREEZER
21	UTENSIL RACK W/ SHELF
22	DISH / POT WASHING SINKS
23	WALL SHELF (HIGH MOUNT)
24	PRE-RINSE W/ FAUCET
25	RACK SHELF (WALL MOUNT)
26	UNDERCOUNTER DISHWASHER (HIGH TEMP)
27	SHELVING
28	OFFICE FURNITURE
29	WORK STATION
30	SAFE
31	LOCKER
32	STACKABLE CHAIR
33	FIRE PIT WITH FITTED SCREEN
400	COMMERCIAL WASHER
401	COMMERCIAL DRYER
402	WORK CENTER
403	BREAKROOM SINK
404	COIN OPERATED WASHER
405	COIN OPERATED DRYER
406	DECORATIVE TRASH CAN
407	REFRIGERATOR
408	ICE DISPENSER
409	WALL MOUNTED TELEVISION
410	TOWEL HAMPER
411	WATER AND CUP DISPENSER
412	CYCLE WIPER DISPENSER
413	TREADMILL
414	FITNESS TRAINER ELLIPTICAL
415	RECUMBENT CYCLE
416	FREE WEIGHTS AND RACK
417	WEIGHT BENCH
418	STRENGTH SYSTEM
419	MEDICINE BALLS AND RACK
420	EXERCISE BALL
421	EXERCISE MAT
422	RULES SIGN
423	WALL MOUNTED TELEVISION
424	EMERGENCY TELEPHONE
425	TOWEL HOOK
426	WALL MOUNTED MIRROR
427	WALL MOUNTED CLOCK

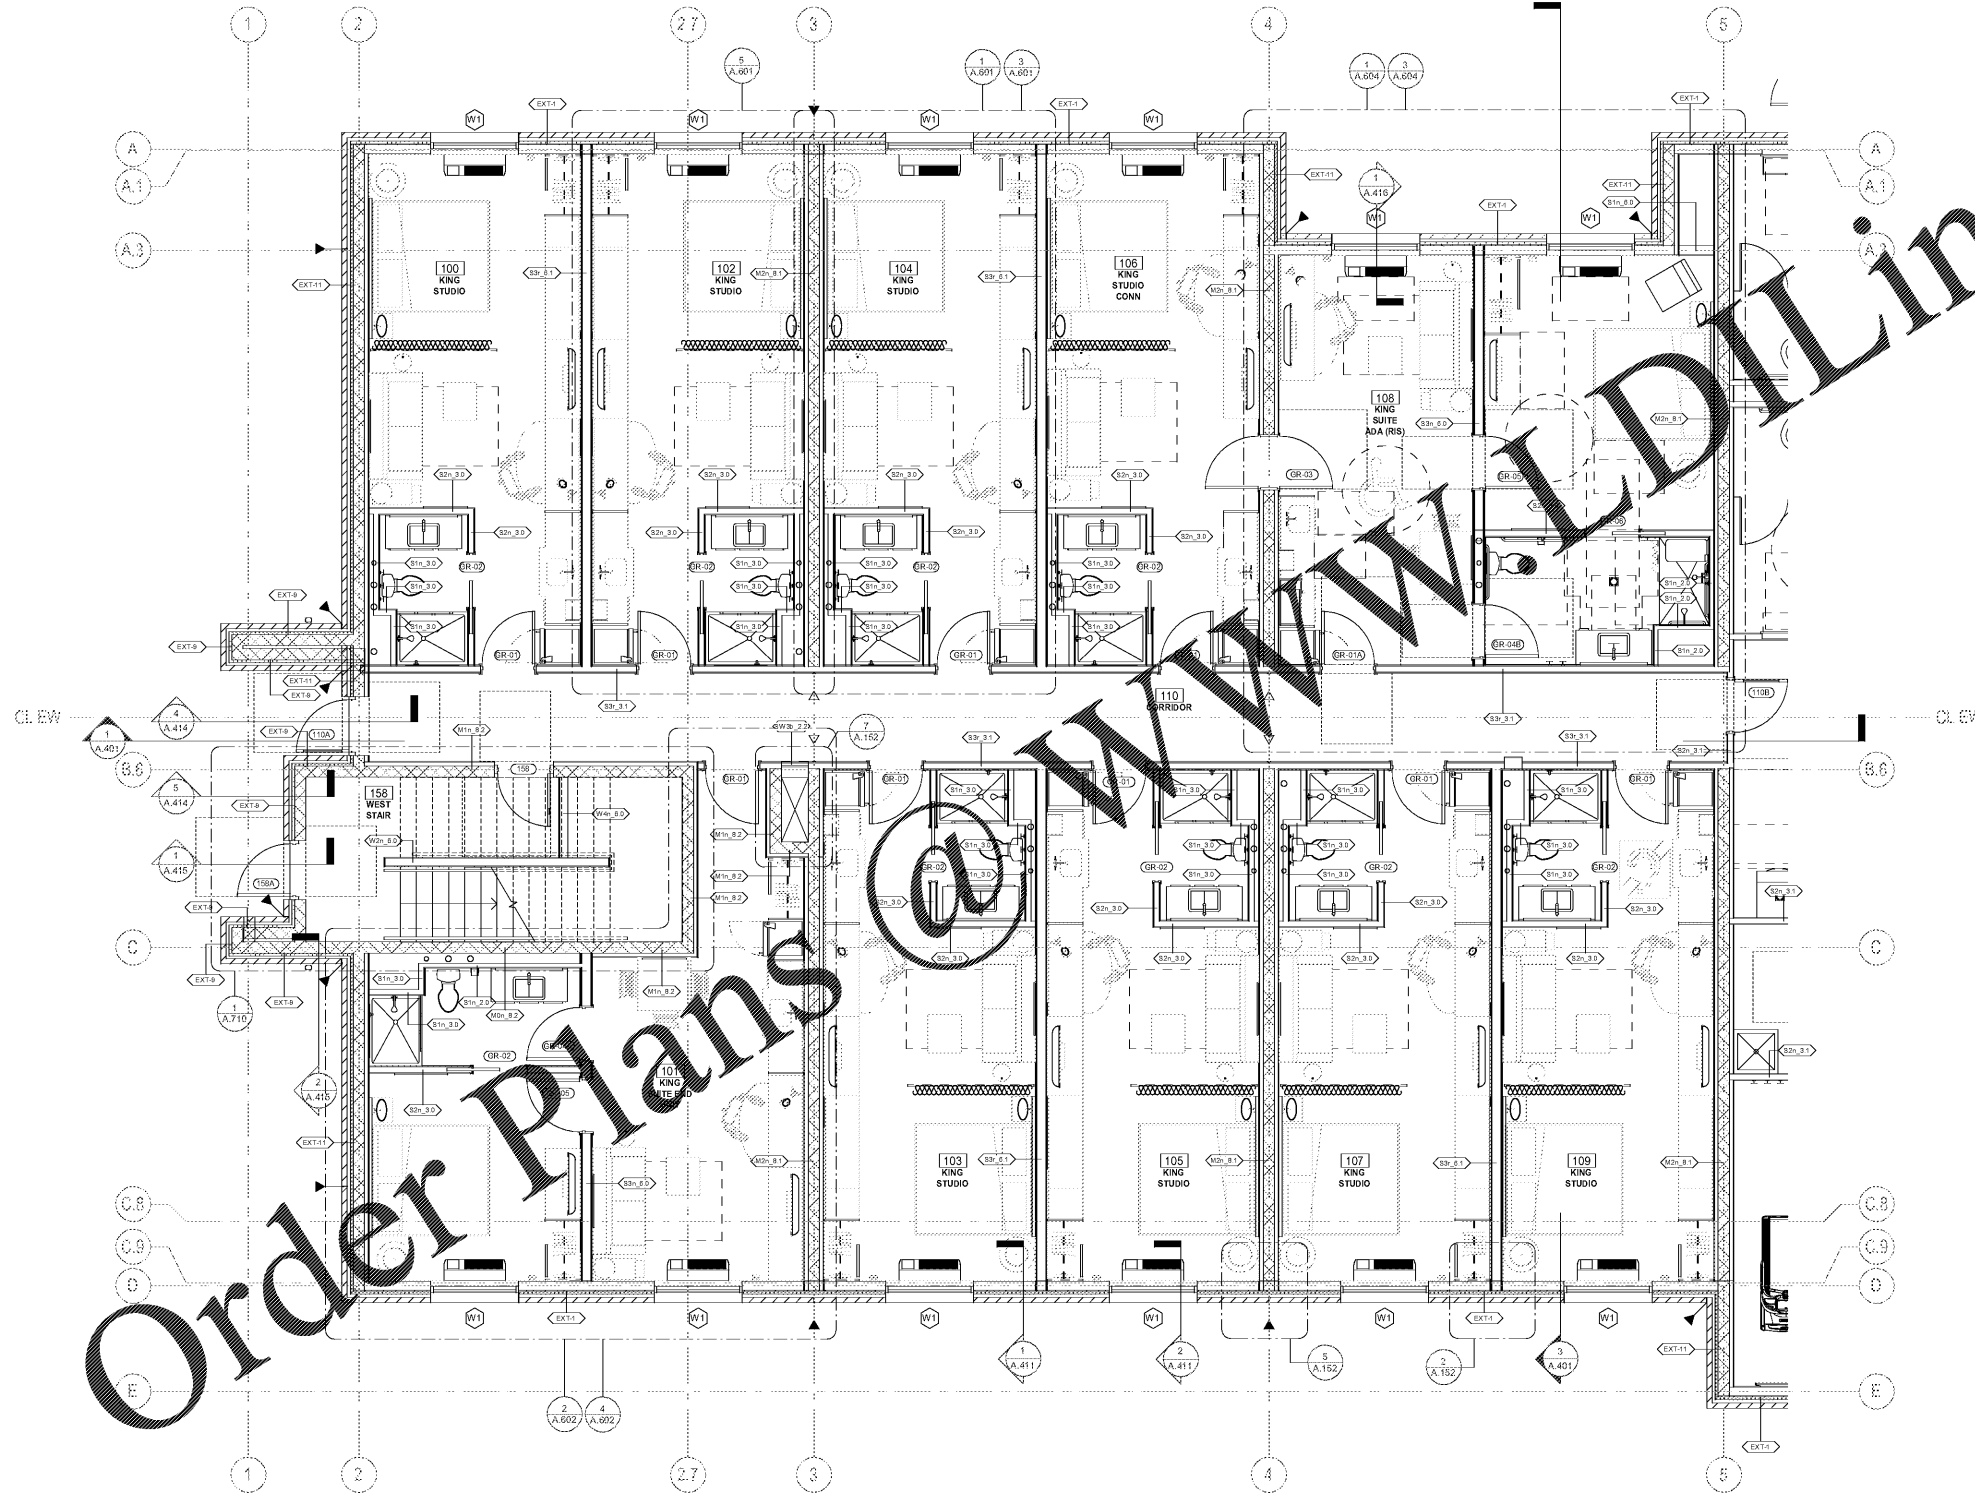

Order Plans @ [www.worldline.com](http://www.worldline.com)

**ENLARGED PLAN - 1ST FLOOR -**  
**1 GUESTROOMS**  
SCALE: 1/4" = 1'-0"