


| Revisions |      |             |
|-----------|------|-------------|
| #         | Date | Description |
|           |      |             |

**FLOOR PLAN LEGEND**

|  |  |   |                        |   |
|--|--|---|------------------------|---|
|  | NEW WALL / PARTITION                     |   | EXTERIOR CONTROL JOINT | PARTITION TYPE TAG NOMENCLATURE IS PER THE FOLLOWING:<br>NUMBER OF GYPSUM WALL BOARD LAYERS<br>WALL CORE NOMINAL WIDTH<br>FIRE RATING<br>SOUND ATTENUATION BLANKETS<br>NO SOUND ATTENUATION BLANKETS<br>RC-1 CHANNEL W/SOUND BATT |
|  | WINDOW TYPE (NEW WINDOWS ONLY)           |   | INTERIOR CONTROL JOINT |   |
|  | PARTITION TYPE (NEW INTERIOR WALLS ONLY) |   | INTERIOR CORNER GUARD  |   |
|  | NEW DOOR. SEE DOOR SCHEDULE              | <b>PARTITION CORE:</b><br>C: CONCRETE<br>M: MASONRY<br>S: METAL STUDS<br>SW: SHAFTWALL STUDS<br>W: WOOD STUDS |                        |   |

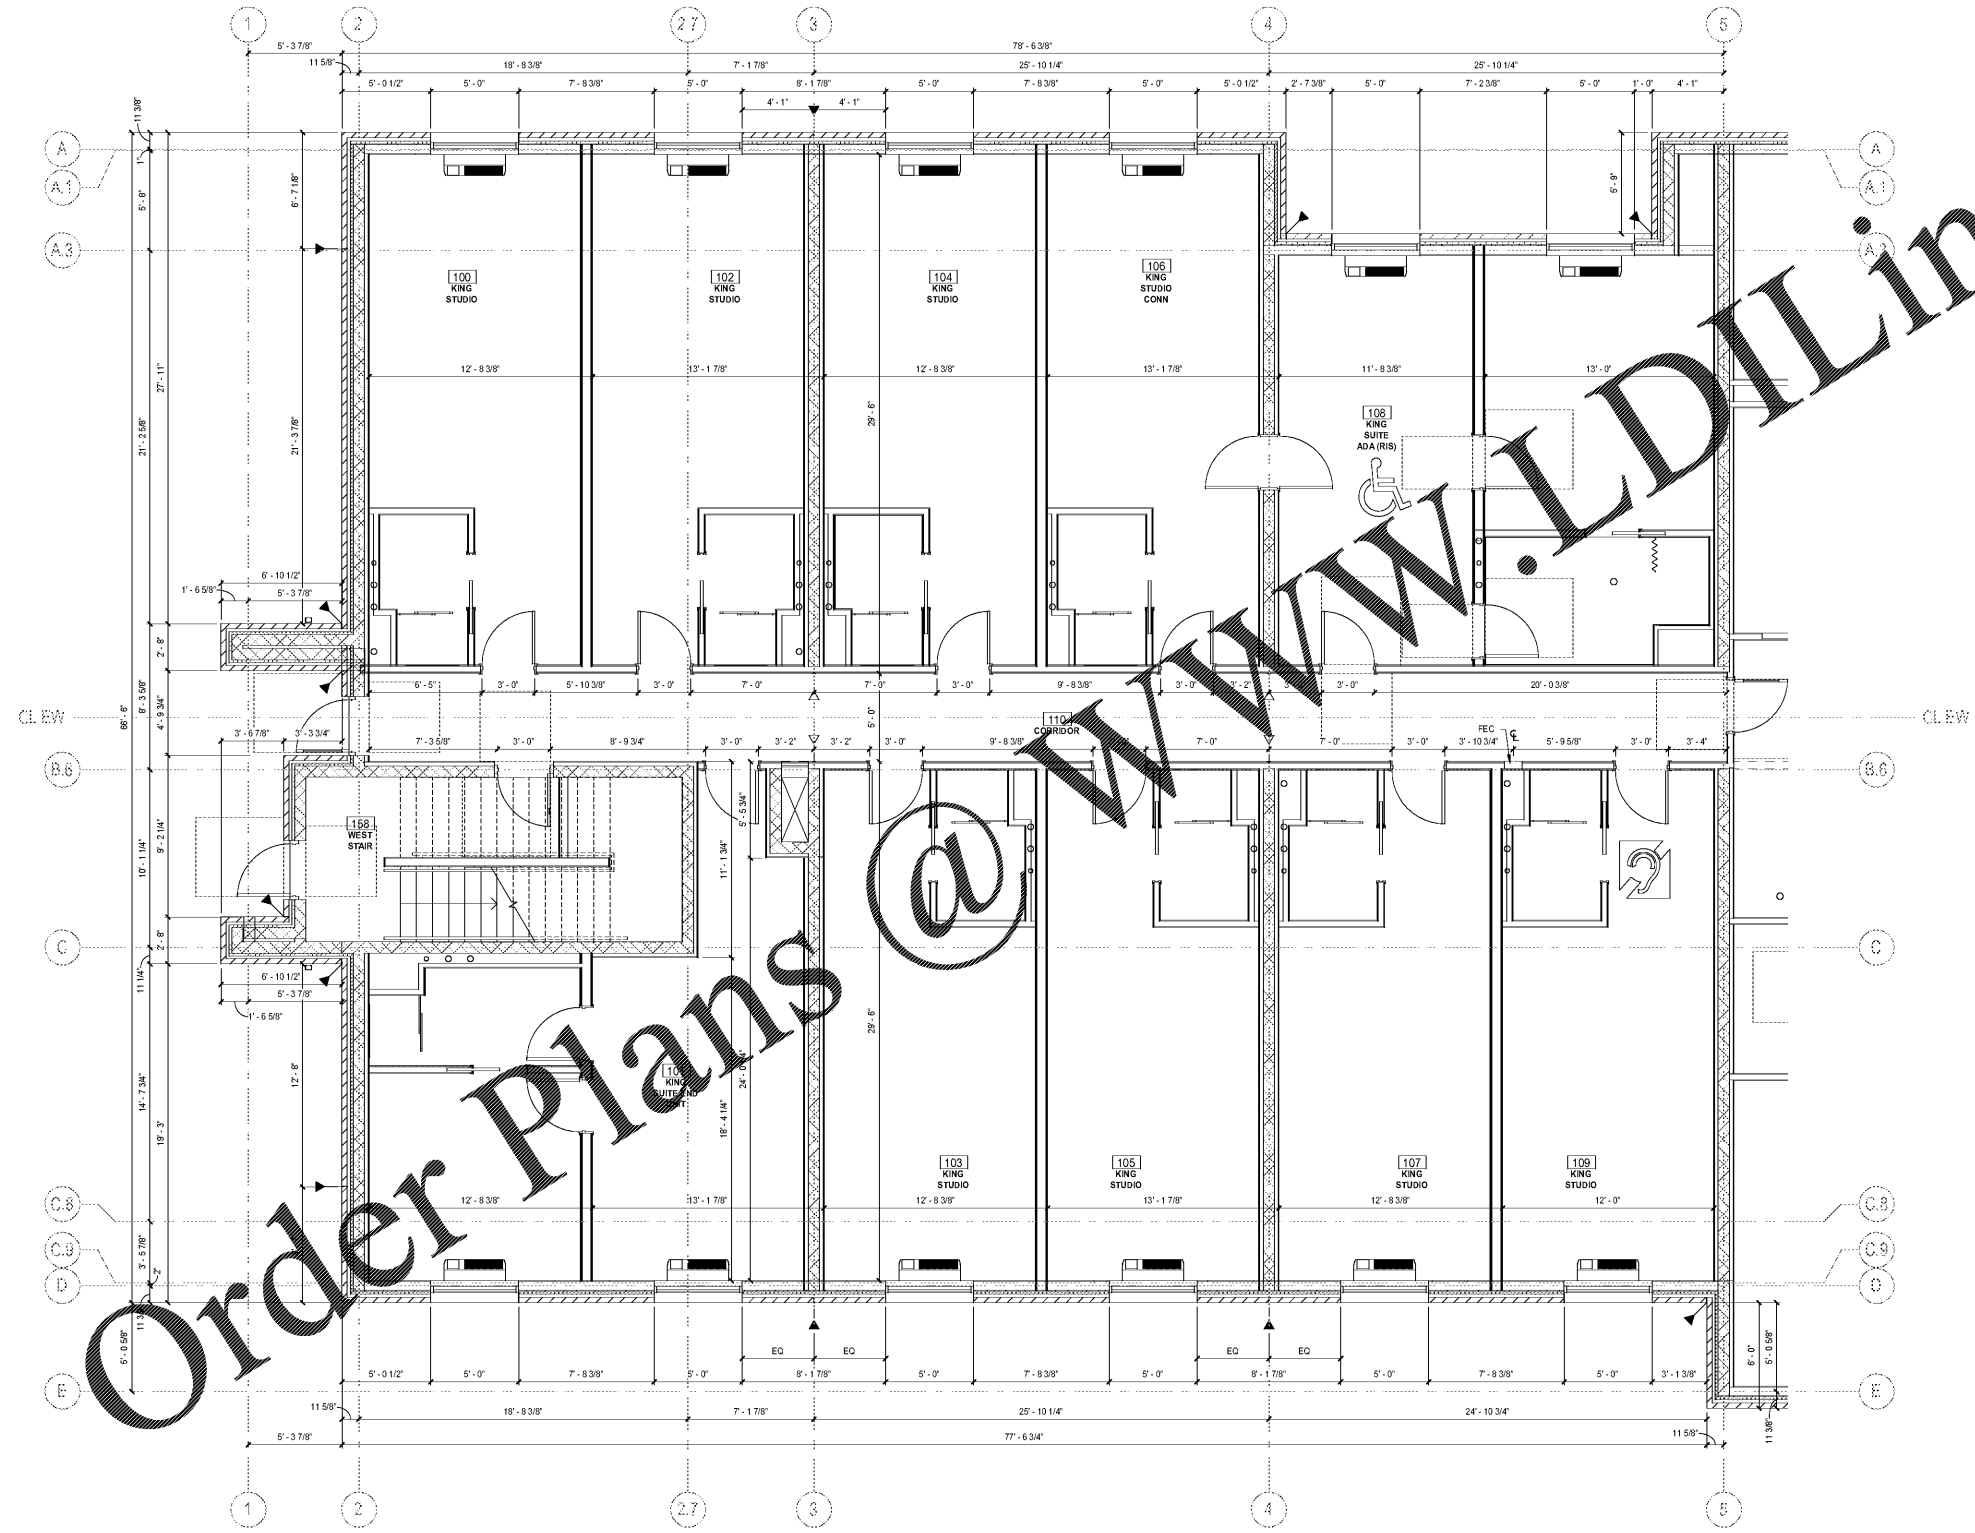

**ENLARGED PLAN -1ST FLOOR -**  
**1 GUESTROOMS (DIMENSION)**  
SCALE: 1/4" = 1'-0"